

**Neath Port Talbot County Borough Council
Cyngor Bwrdeistref Sirol Castell-nedd**

**Democratic Services
Gwasanaethau Democrataidd**

Chief Executive: Steven Phillips

Date: 21 May 2020

Dear Member,

CABINET - THURSDAY, 21ST MAY, 2020

Please find attached the following addendum reports for consideration at the next meeting of the **Cabinet - Thursday, 21st May, 2020.**

Item

9. **Traffic Regulation Orders - Leiros Park and Ravenswood Close, Bryncoch (Pages 3 - 4)**

Yours sincerely

Tammie Davies


p.p Chief Executive

This page is intentionally left blank

1. All dimensions are in millimetres unless otherwise stated.

KEY

- Proposed No waiting at any time traffic order
- Existing No waiting at any time traffic order

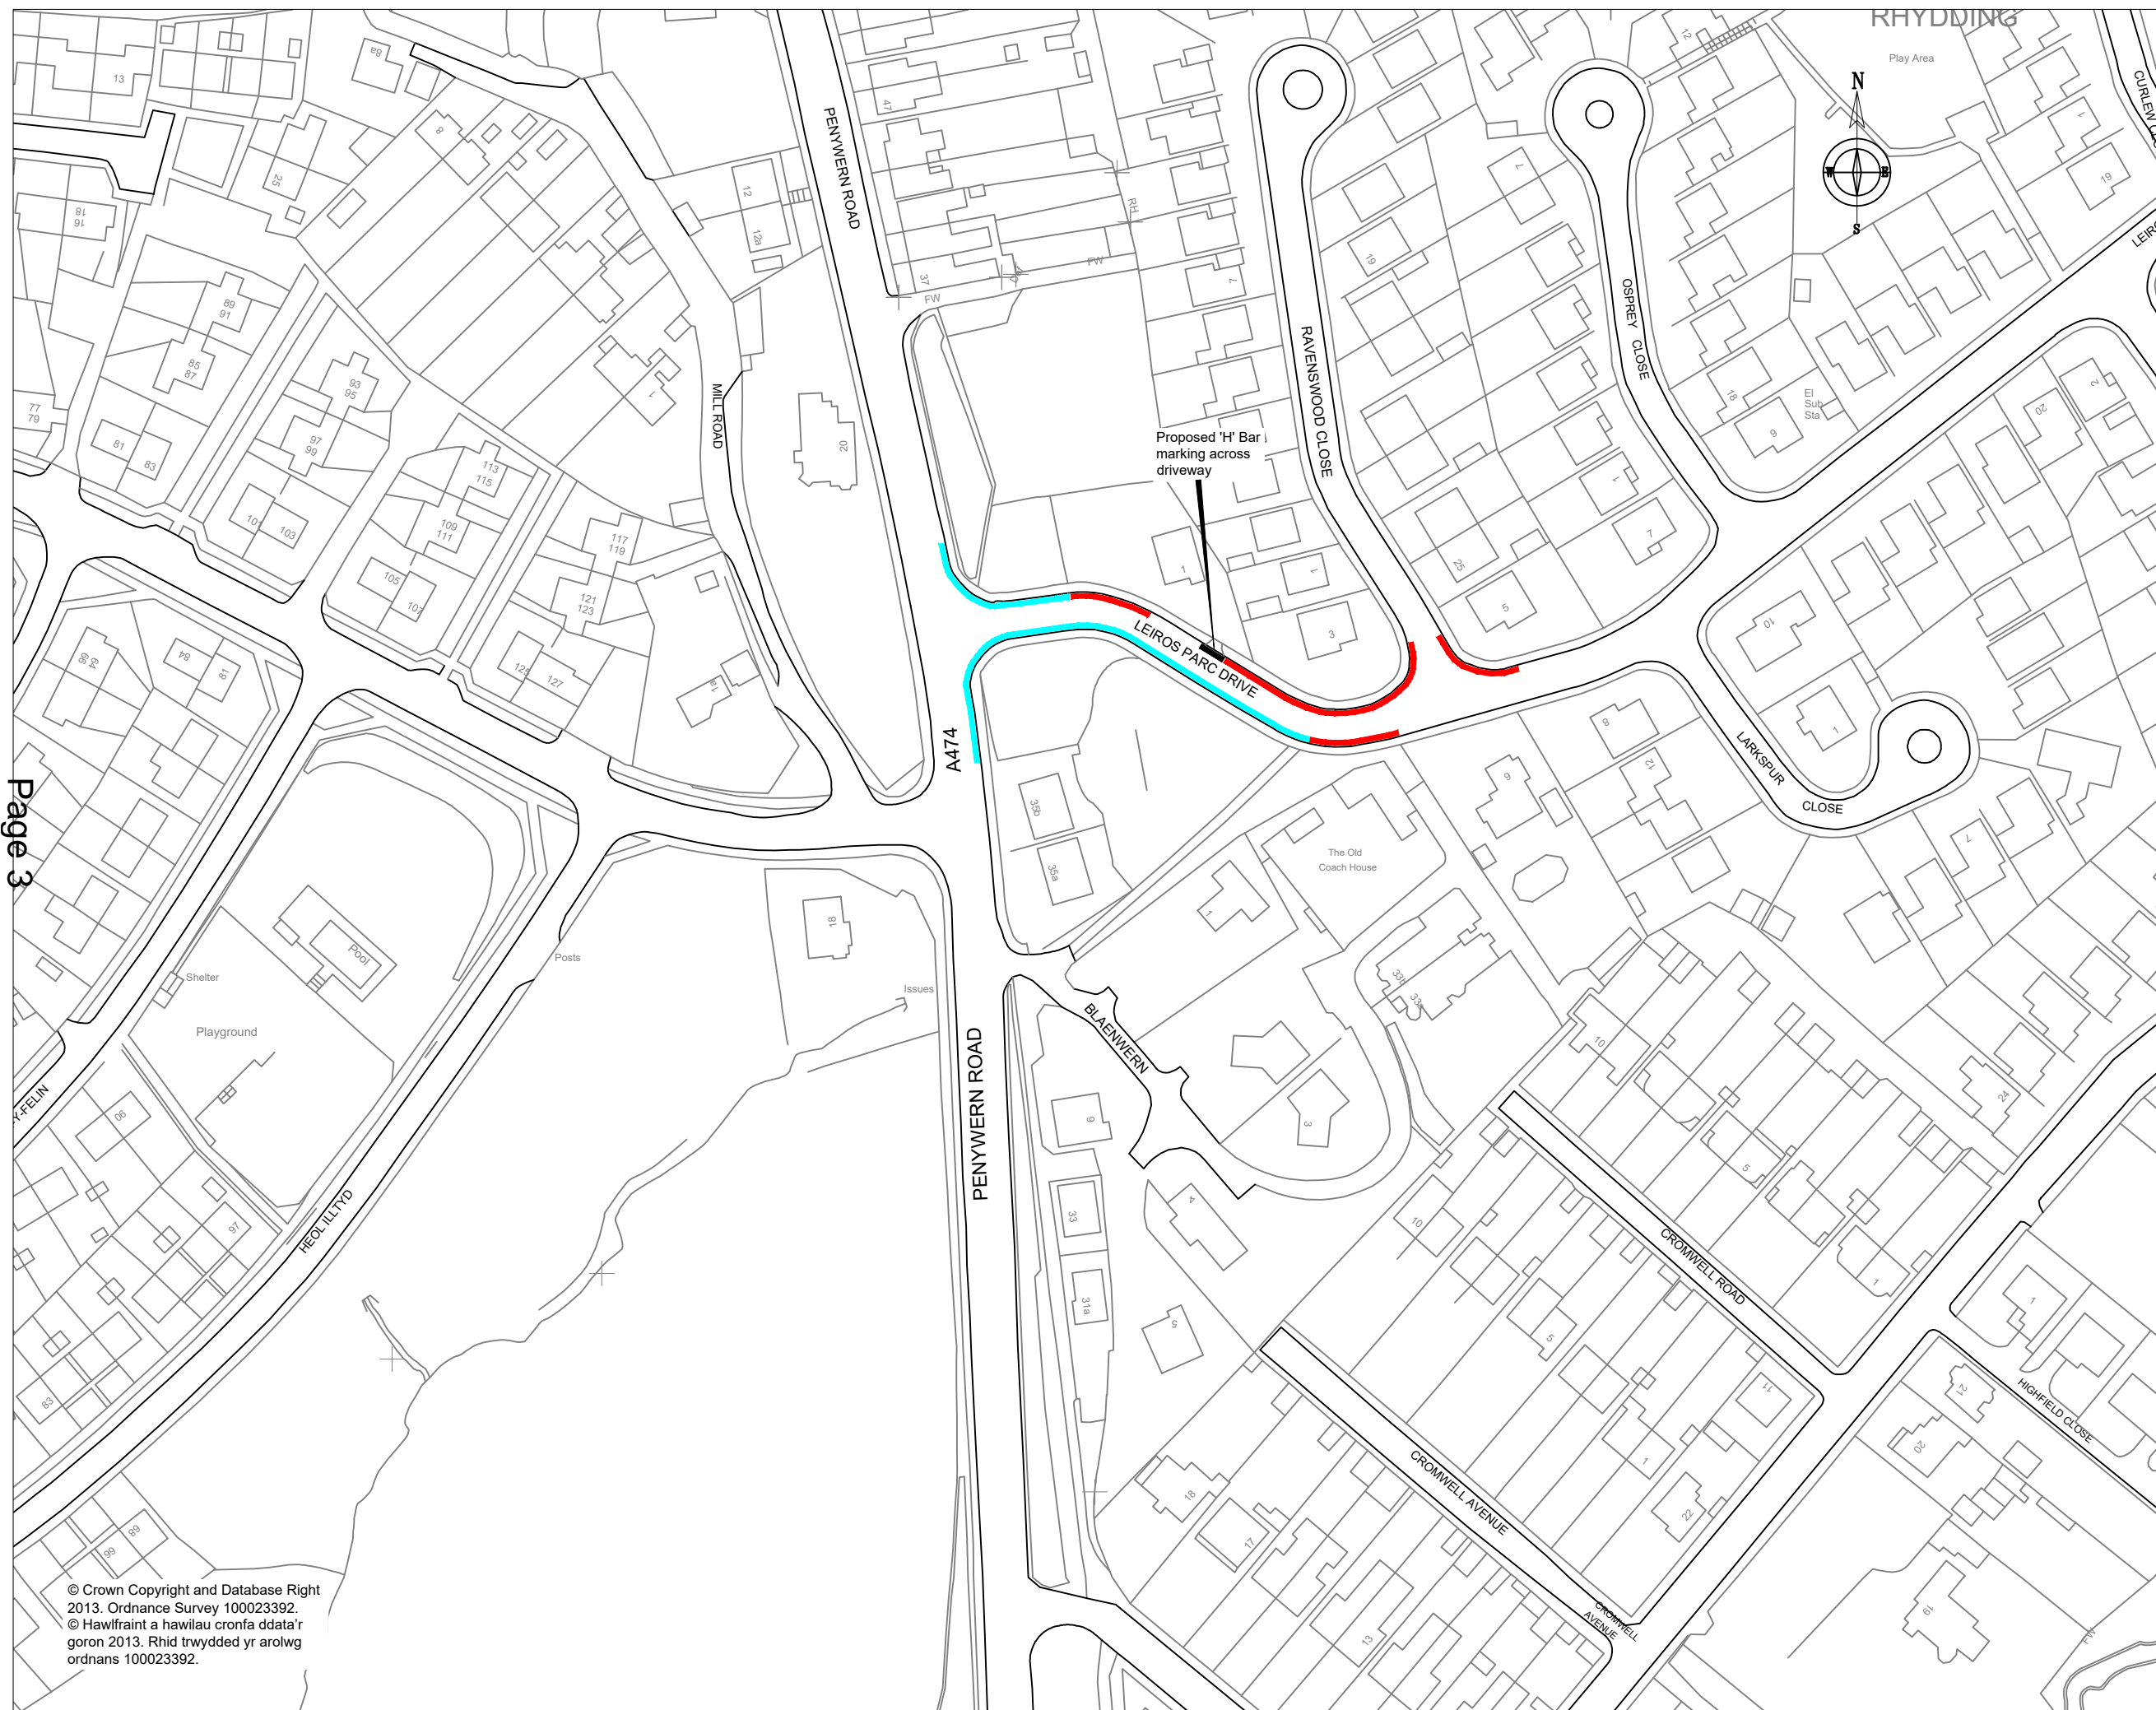

Dwg. No.

Page 3

Job Title

© Crown Copyright and Database Right 2013. Ordnance Survey 100023392.
© Hawlfraint a hawilau cronfa ddata'r goron 2013. Rhid trwydded yr arolwg ordnans 100023392.

Rev	Details	Dr	Ch	Ap	Date

Client



Job Title
PROPOSED TRAFFIC ORDER
LEIROS PARC DRIVE, BRYNCOCH, NEATH

File No.	Financial Code No.
TR.25	

Drawn	Checked	MCB	Approved	H
JBK				

Date	Date	Date	Date
OCT'19	OCT'19	OCT'19	OCT'19

Scales 1 : 1250 @ A3
Drawing No. **C98190.09**

Agenda Item 9

This page is intentionally left blank