


- All dimensions are in millimetres unless otherwise stated.
- █ 20mph default speed limit
 - █ Existing National speed limit to become proposed 40mph speed limit.
 - █ Existing 30mph speed limit.
 - █ Existing national speed limit to remain.

Dwg. No.

Job Title

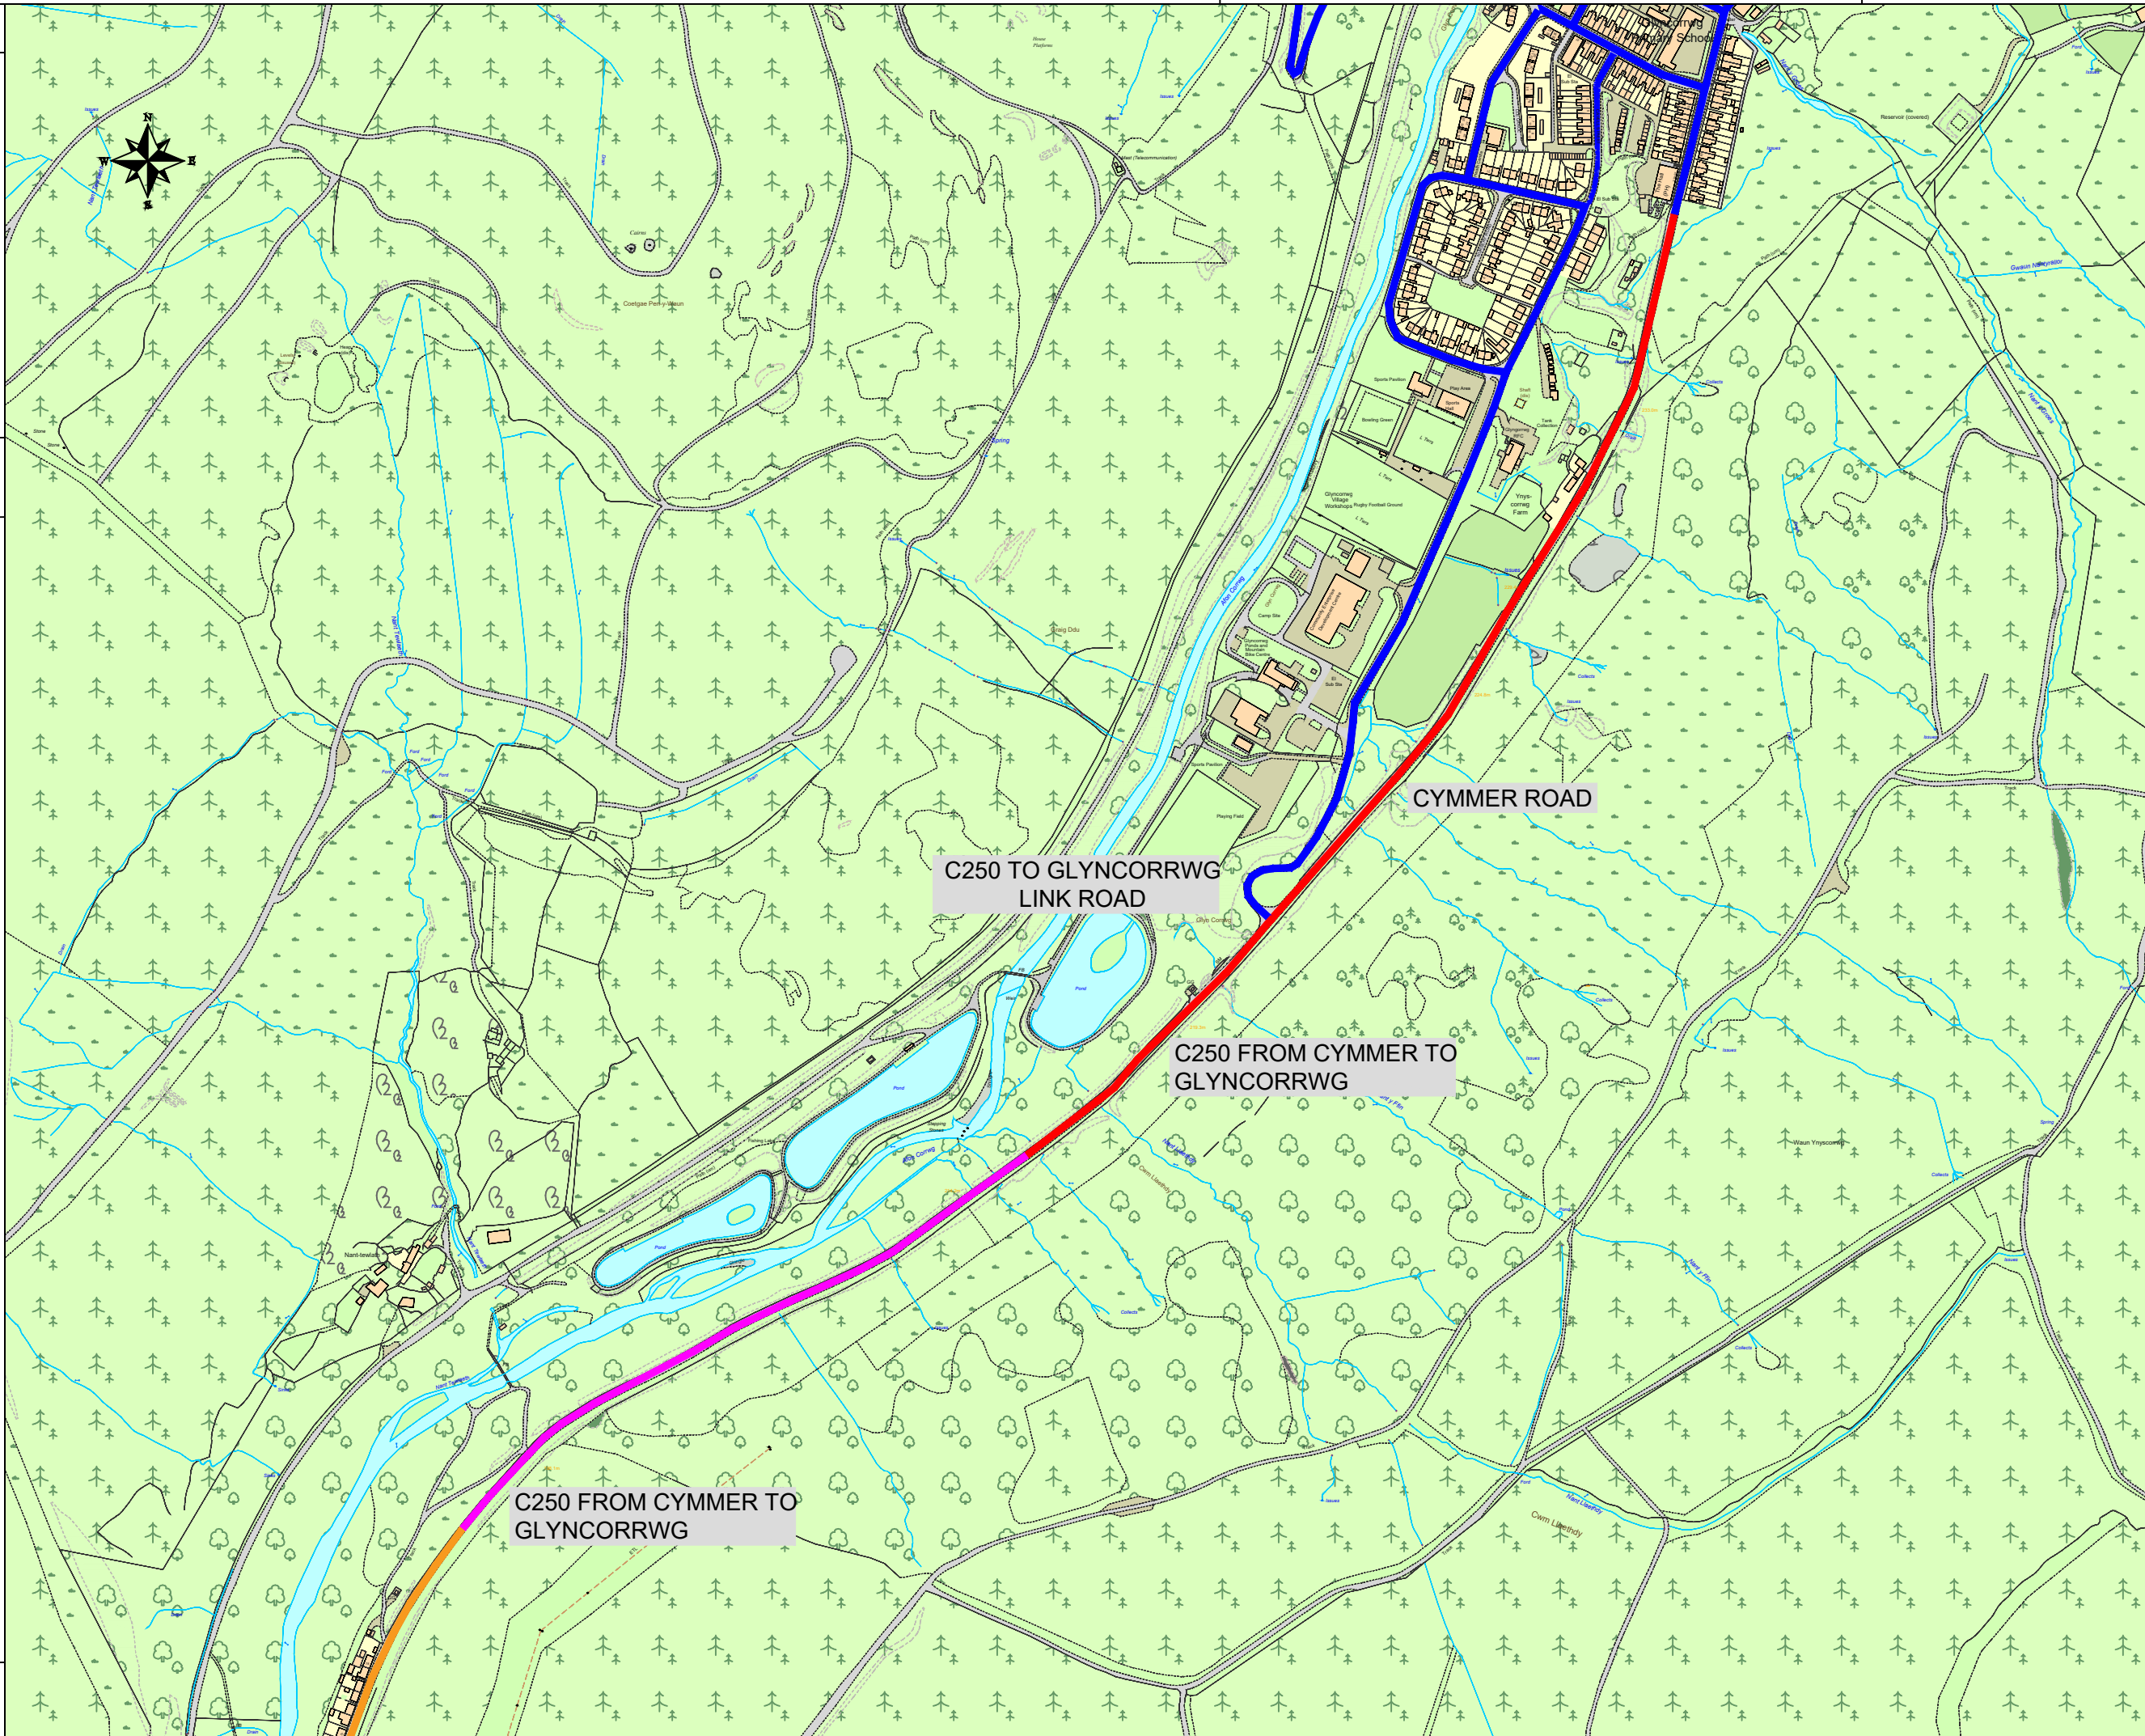

C250 TO GLYNCORRWG
LINK ROAD

CYMMER ROAD

C250 FROM CYMMER TO
GLYNCORRWG

C250 FROM CYMMER TO
GLYNCORRWG

Rev	Details	Dr	Ch	Ap	Date

Client

APPENDIX A

**Cyngor Castell-nedd Port Talbot
Neath Port Talbot Council**

ENGINEERING AND TRANSPORT
NICOLA PEARCE BSC (Hons), Dip TP, MRTPI
DIRECTOR OF ENVIRONMENT AND REGENERATION
THE QUAYS, BRUNEL WAY
BAGLAN ENERGY PARK
NEATH SA11 2GG

Job Title

C250 FROM CYMMER TO GLYNCORRWG AND CYMMER ROAD, PORT-TALBOT

PROPOSED 40MPH BUFFER SPEED LIMIT.

PRELIMINARY LAYOUT.

File No.	Financial Code No.		
Drawn	JJD	Checked	Approved
Date	DEC'23	Date	Date
Scales	NTS	Status	PRELIM
Drawing No.	GLYNCORRWG-40BUFFER-PL1		