


Dwg. No.

Job Title

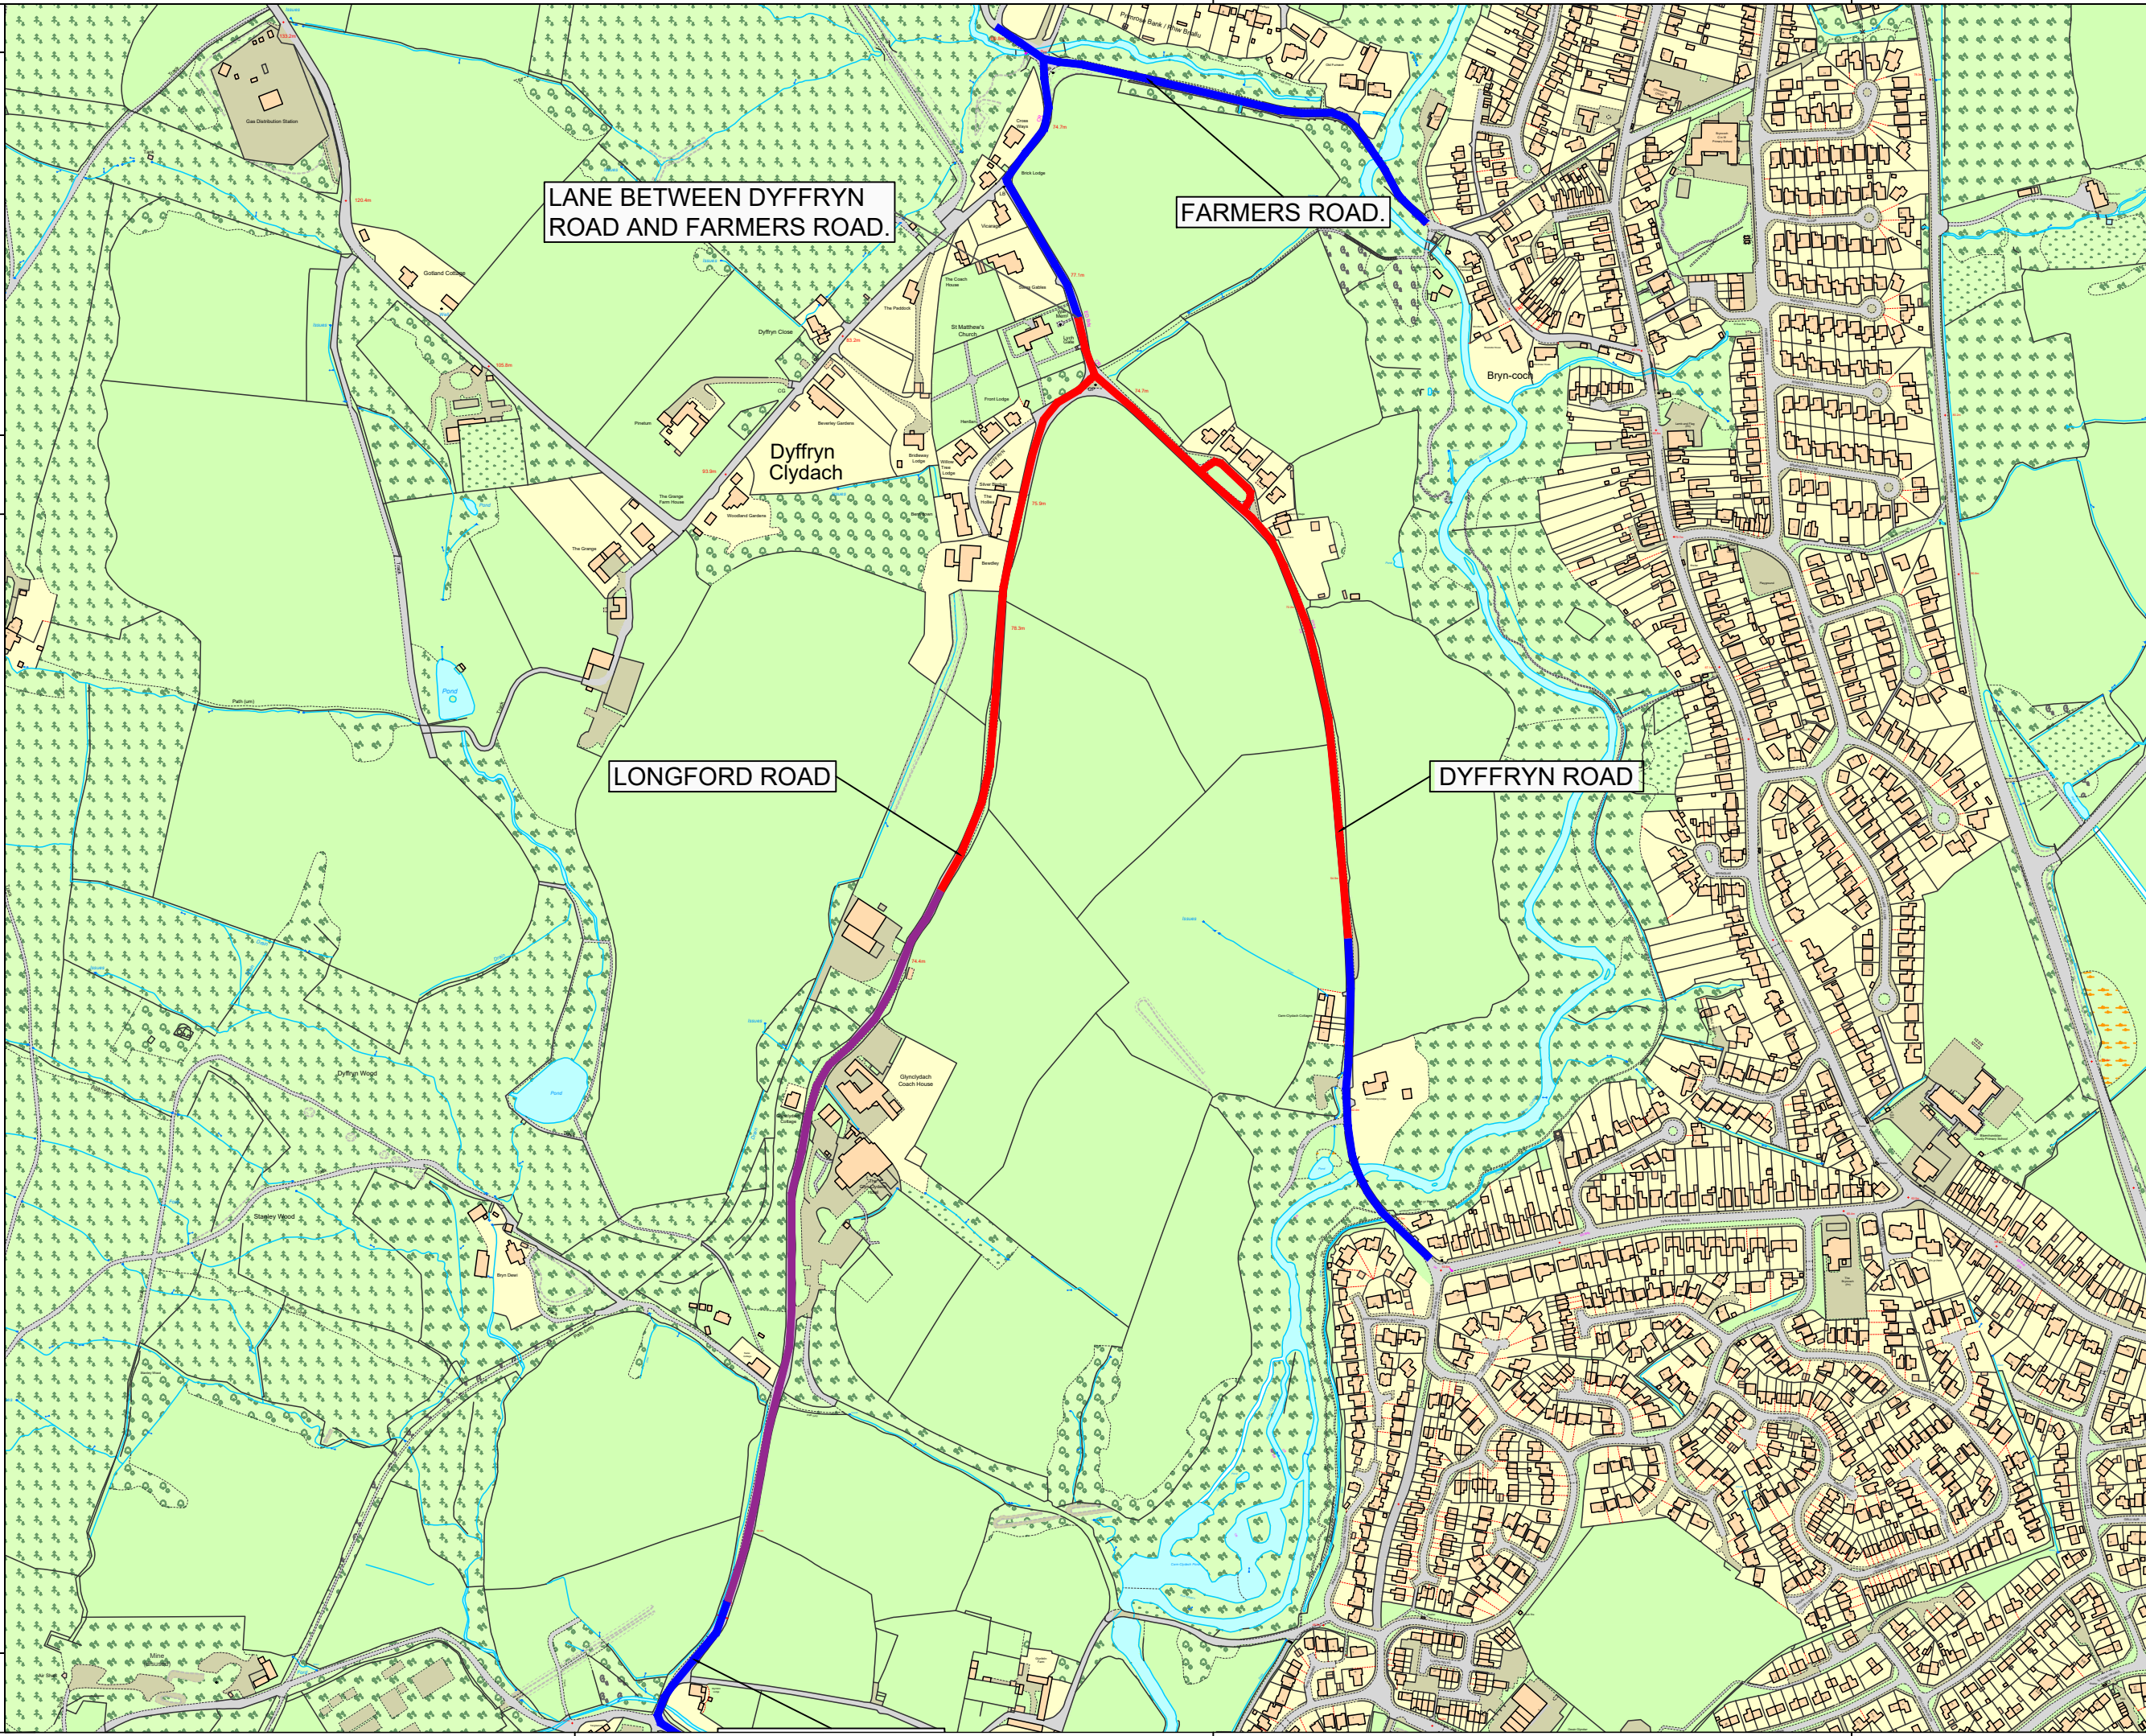

NOTES

1. All dimensions are in millimetres unless otherwise stated.
- █ 20mph default speed limit
  - █ Existing National speed limit to become proposed 30mph speed limit.
  - █ Existing 40mph speed limit

Rev	Details	Dr	Ch	Ap	Date

Client

# APPENDIX A

**Cyngor Castell-nedd Port Talbot**  
Neath Port Talbot Council

ENGINEERING AND TRANSPORT  
NICOLA PEARCE BSC (Hons), Dip TP, MRTPI  
DIRECTOR OF ENVIRONMENT AND REGENERATION  
THE QUAYS, BRUNEL WAY  
BAGLAN ENERGY PARK  
NEATH SA11 2GG

Job Title  
LONGFORD ROAD, DYFFFRYN ROAD AND  
LANE BETWEEN FARMERS ROAD TO LONGFORD ROAD,  
NEATH

PROPOSED 30MPH BUFFER SPEED LIMIT.  
PRELIMINARY LAYOUT.

File No.	Financial Code No.		
Drawn	JJD	Checked	Approved
Date	DEC'23	Date	Date
Scales	NTS	Status	PRELIM
Drawing No.	LONGFORD-BUFFER-PL1		