


NOTES

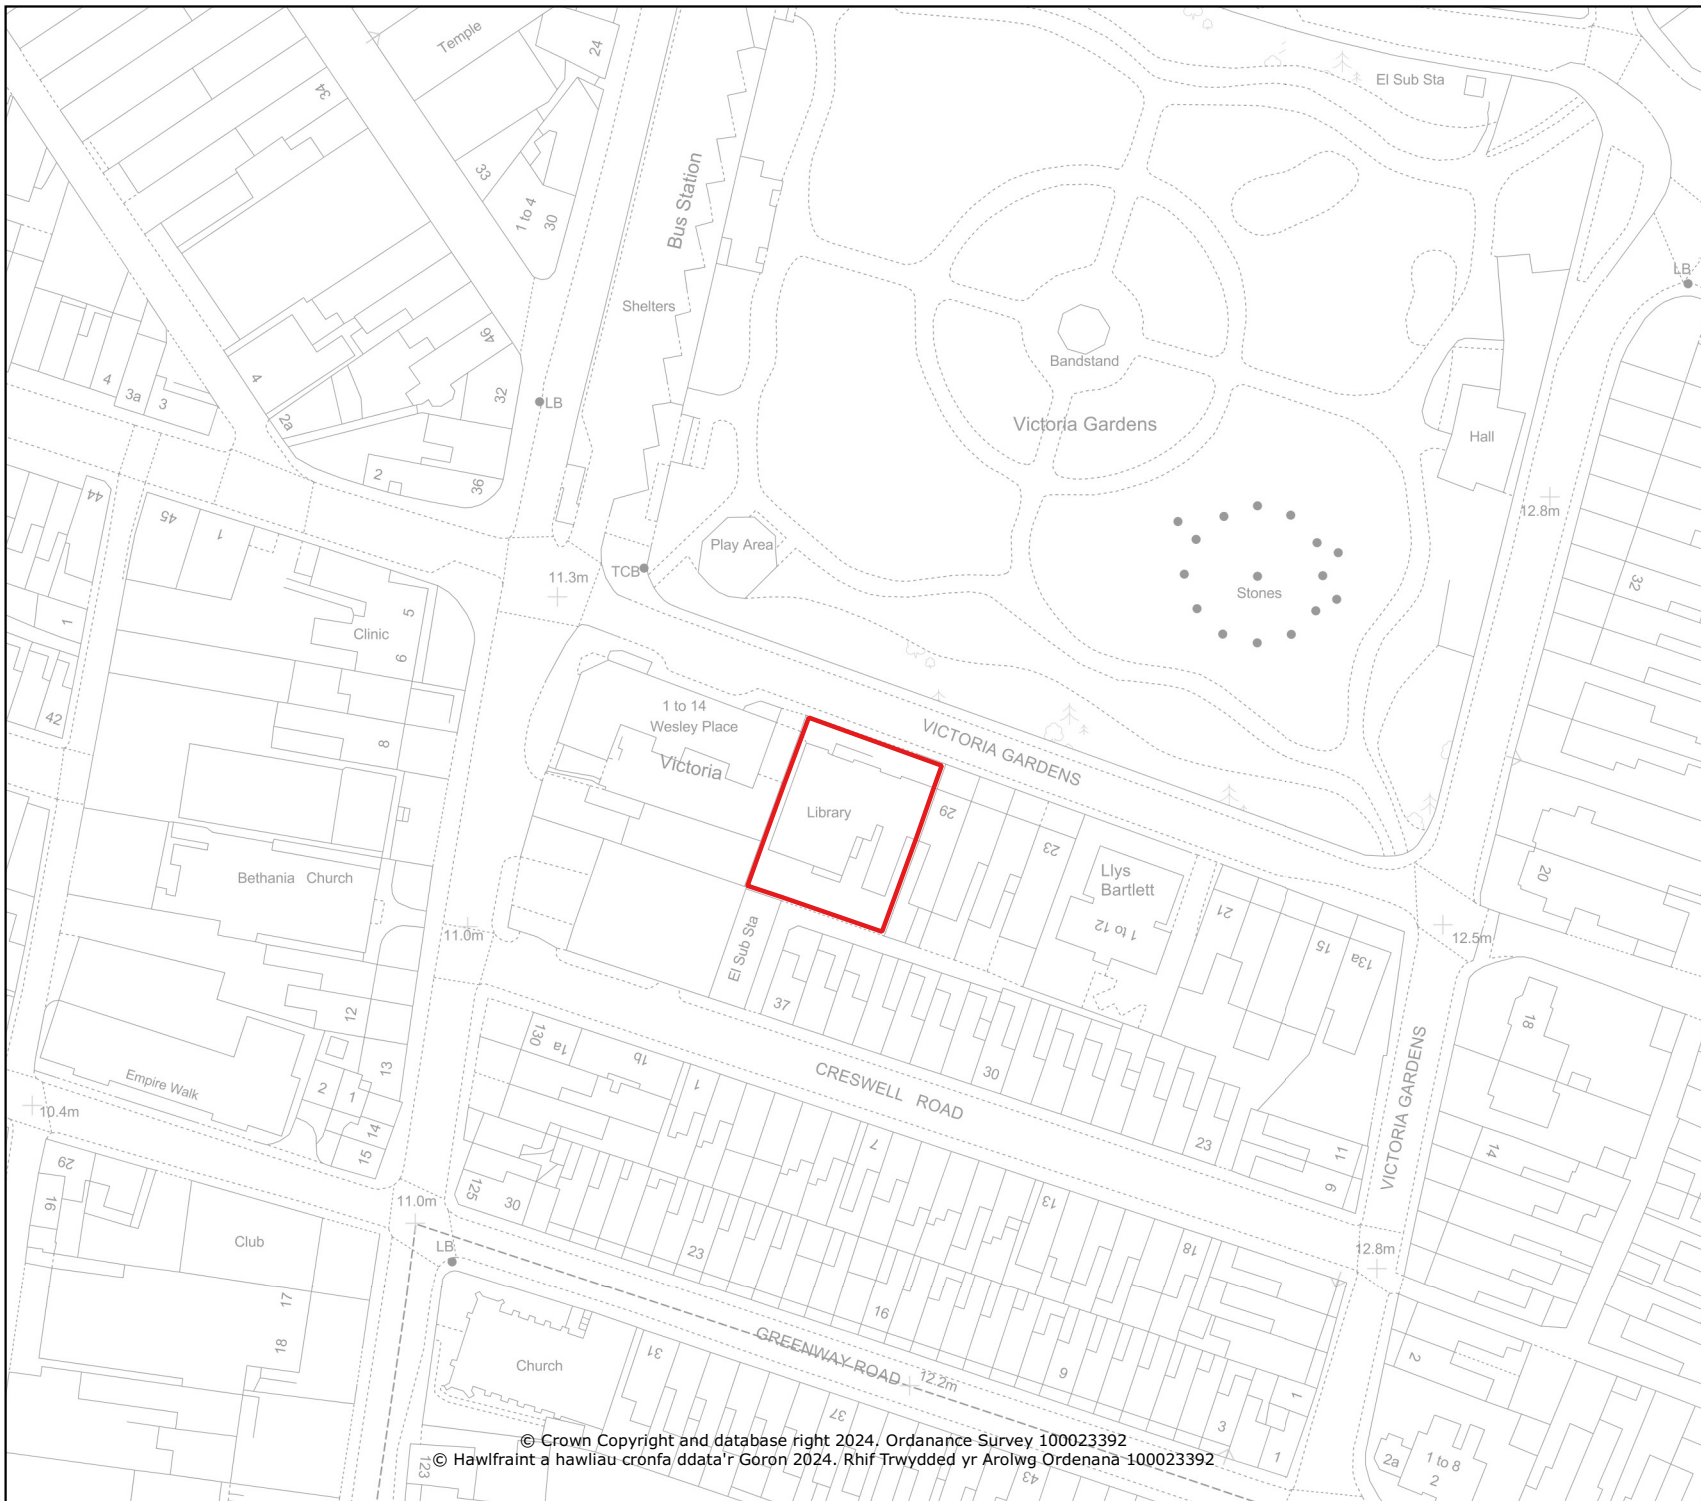

PROPERTY & REGENERATION
 Nicola Pearce BSC (Hons), Dip TP, MRTPI
 Corporate Director of Environment
 The Quays, Brunel Way, Baglan Energy Park
 Neath SA11 2GG
 www.npt.gov.uk

Project
 Location Plan

Drawing Title
 Former Neath Library
 Victoria Gardens
 Neath, SA11 3BA

	Scales A4 @ 1:1250
	Drawing No. 24-0675

© Crown Copyright and database right 2024. Ordnance Survey 100023392
 © Hawlfraint a hawliau cronfa ddata'r Goron 2024. Rhif Trwydded yr Arolwg Ordenana 100023392