



1. All dimensions are in millimetres unless otherwise stated.

PROPOSED INDIVIDUAL DISABLED PARKING PLACE
5.0m X 2.0m approx.

EXISTING RESIDENTS PERMIT HOLDERS ONLY BAY

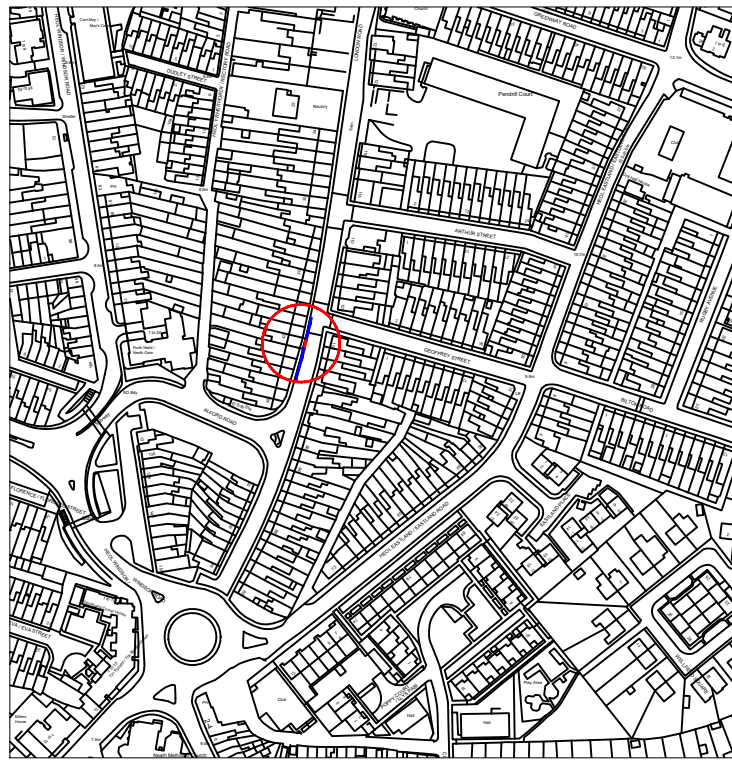

Dwg. No.

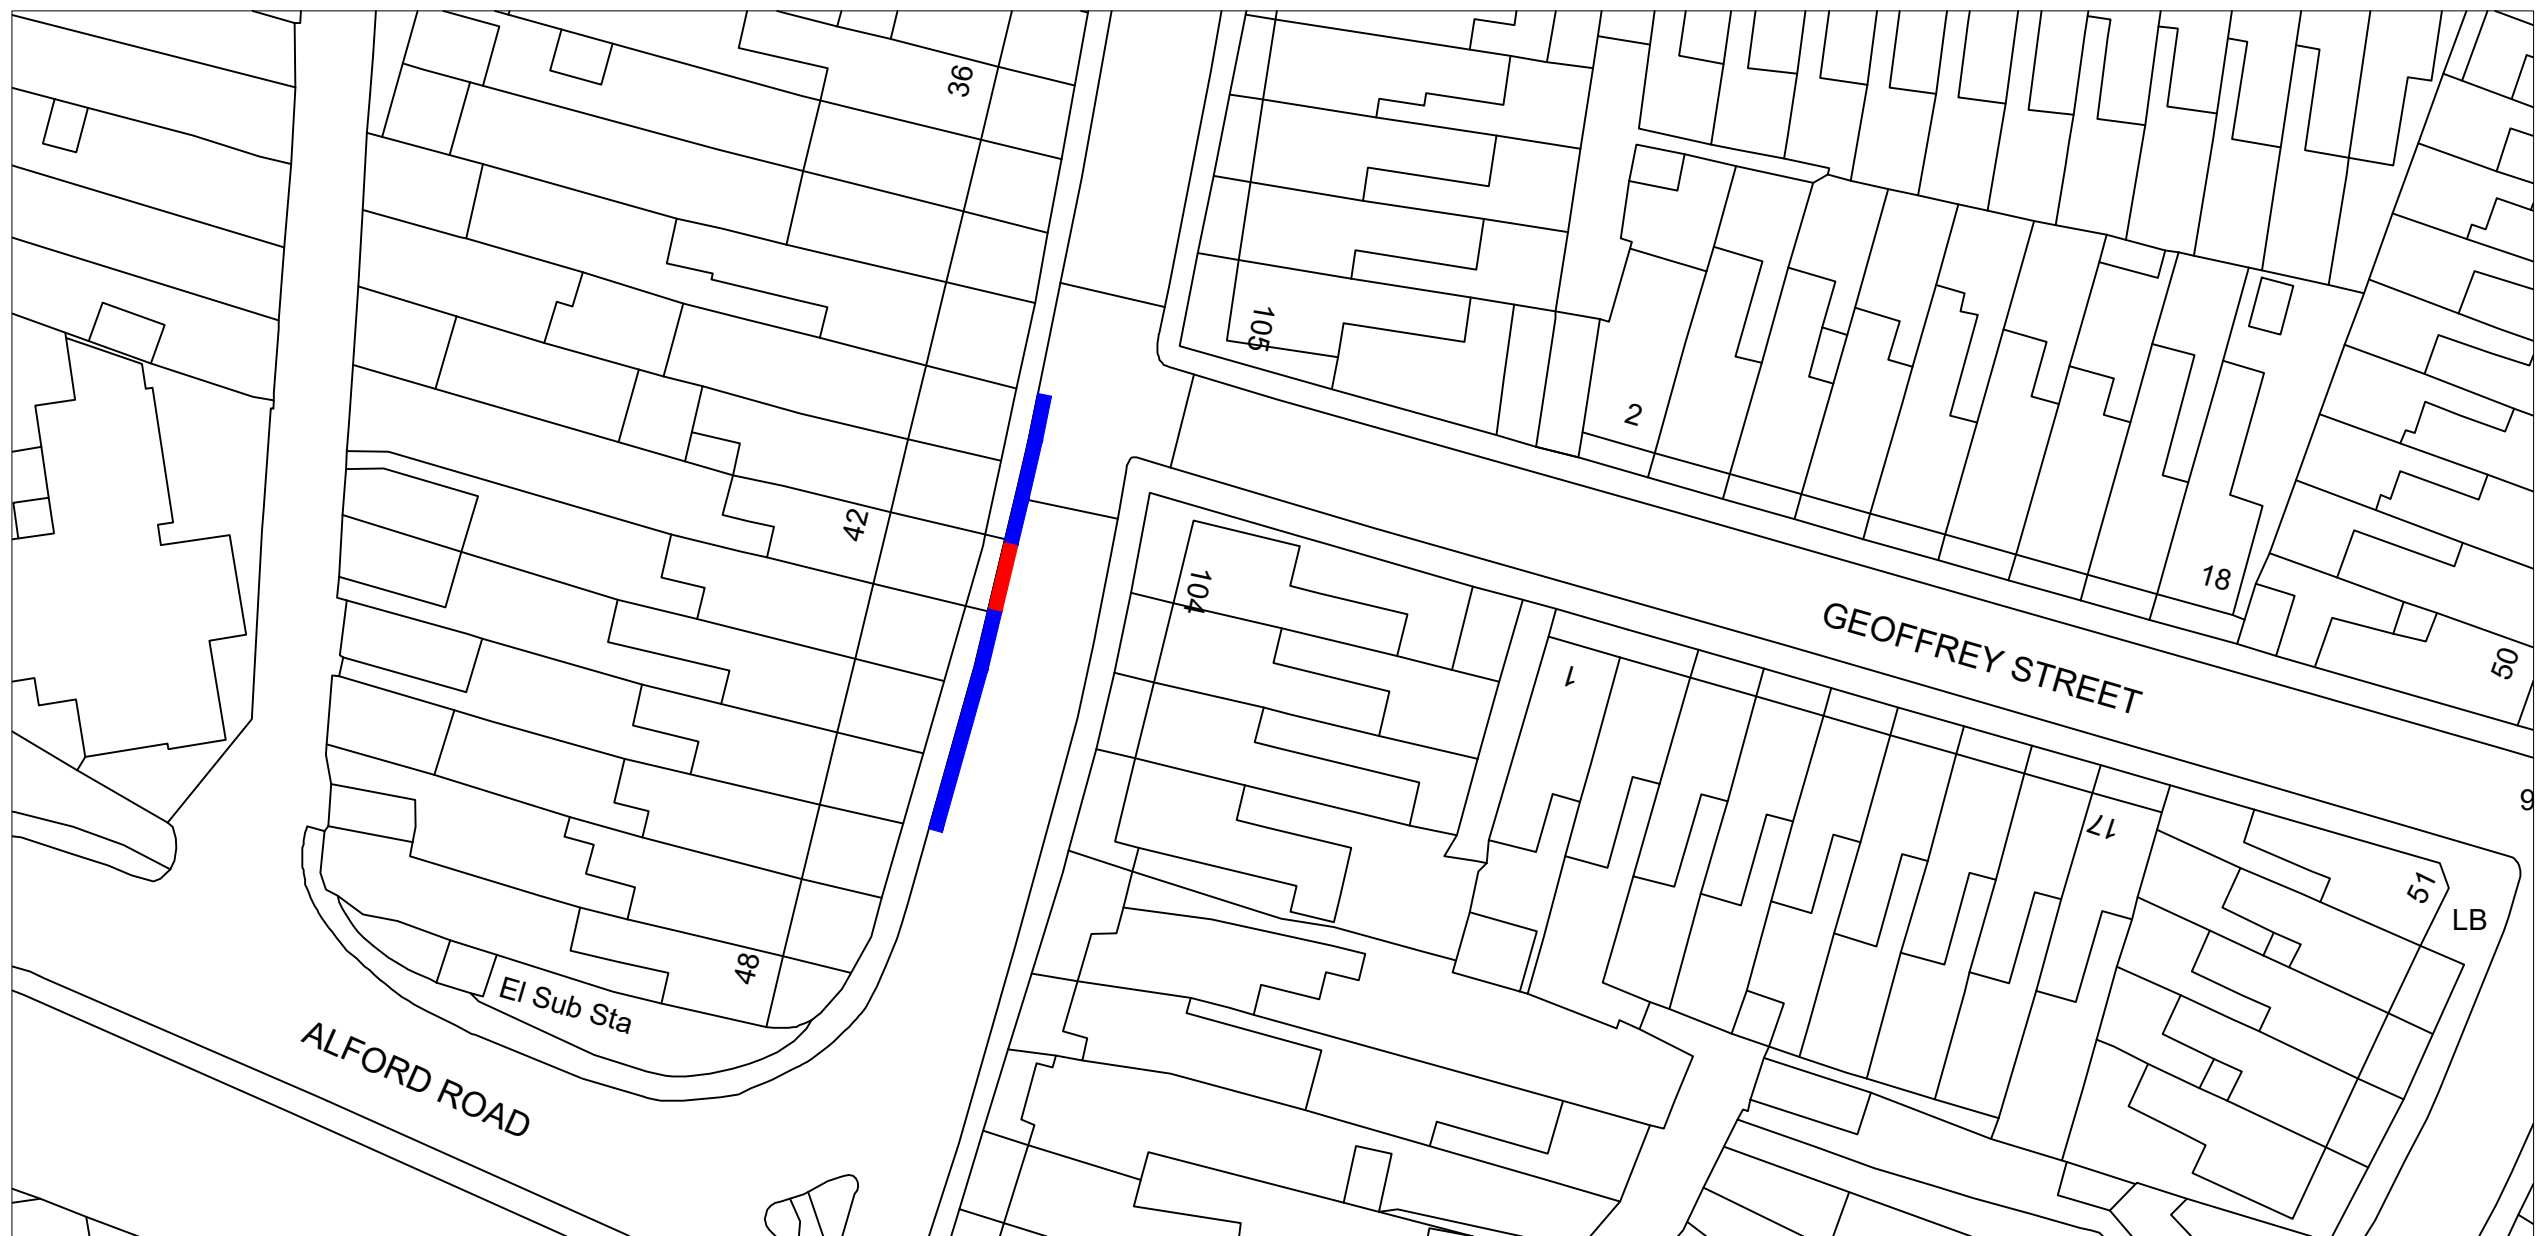

Rev	Details	Dr	Ch	Ap	Date
-----	---------	----	----	----	------

Client
APPENDIX A

Cyngor Castell-nedd Port Talbot
Neath Port Talbot Council
ENGINEERING AND TRANSPORT
NICOLA PEARCE BSC (Hons), Dip TP, MRTPI
DIRECTOR OF ENVIRONMENT AND REGENERATION
THE QUAYS, BRUNEL WAY
BAGLAN ENERGY PARK
NEATH SA11 2GG

Job Title
INDIVIDUAL DISABLED PARKING PLACES 2023-24
42 LONDON ROAD, NEATH

File No.	Financial Code No.
Drawn RHC	Checked MCB
Date MAR'24	Date MAR'24
Scales NTS	Status PRELIM

Drawing No. **LDRD-IDDP-TRO1**

Job Title