


1. All dimensions are in millimetres unless otherwise stated.
2. Ordnance Survey Licence: © Crown Copyright and Database Right 2013. Ordnance Survey 100023392. © Hawlfraint a hawilau cronfa ddata'r goron 2013. Rhid trwydded yr arolwg ordnans 100023392.

KEY

- Existing 40mph Speed Limit
- Existing 20mph default Speed Limit
- Proposed 40 mph Speed Limit

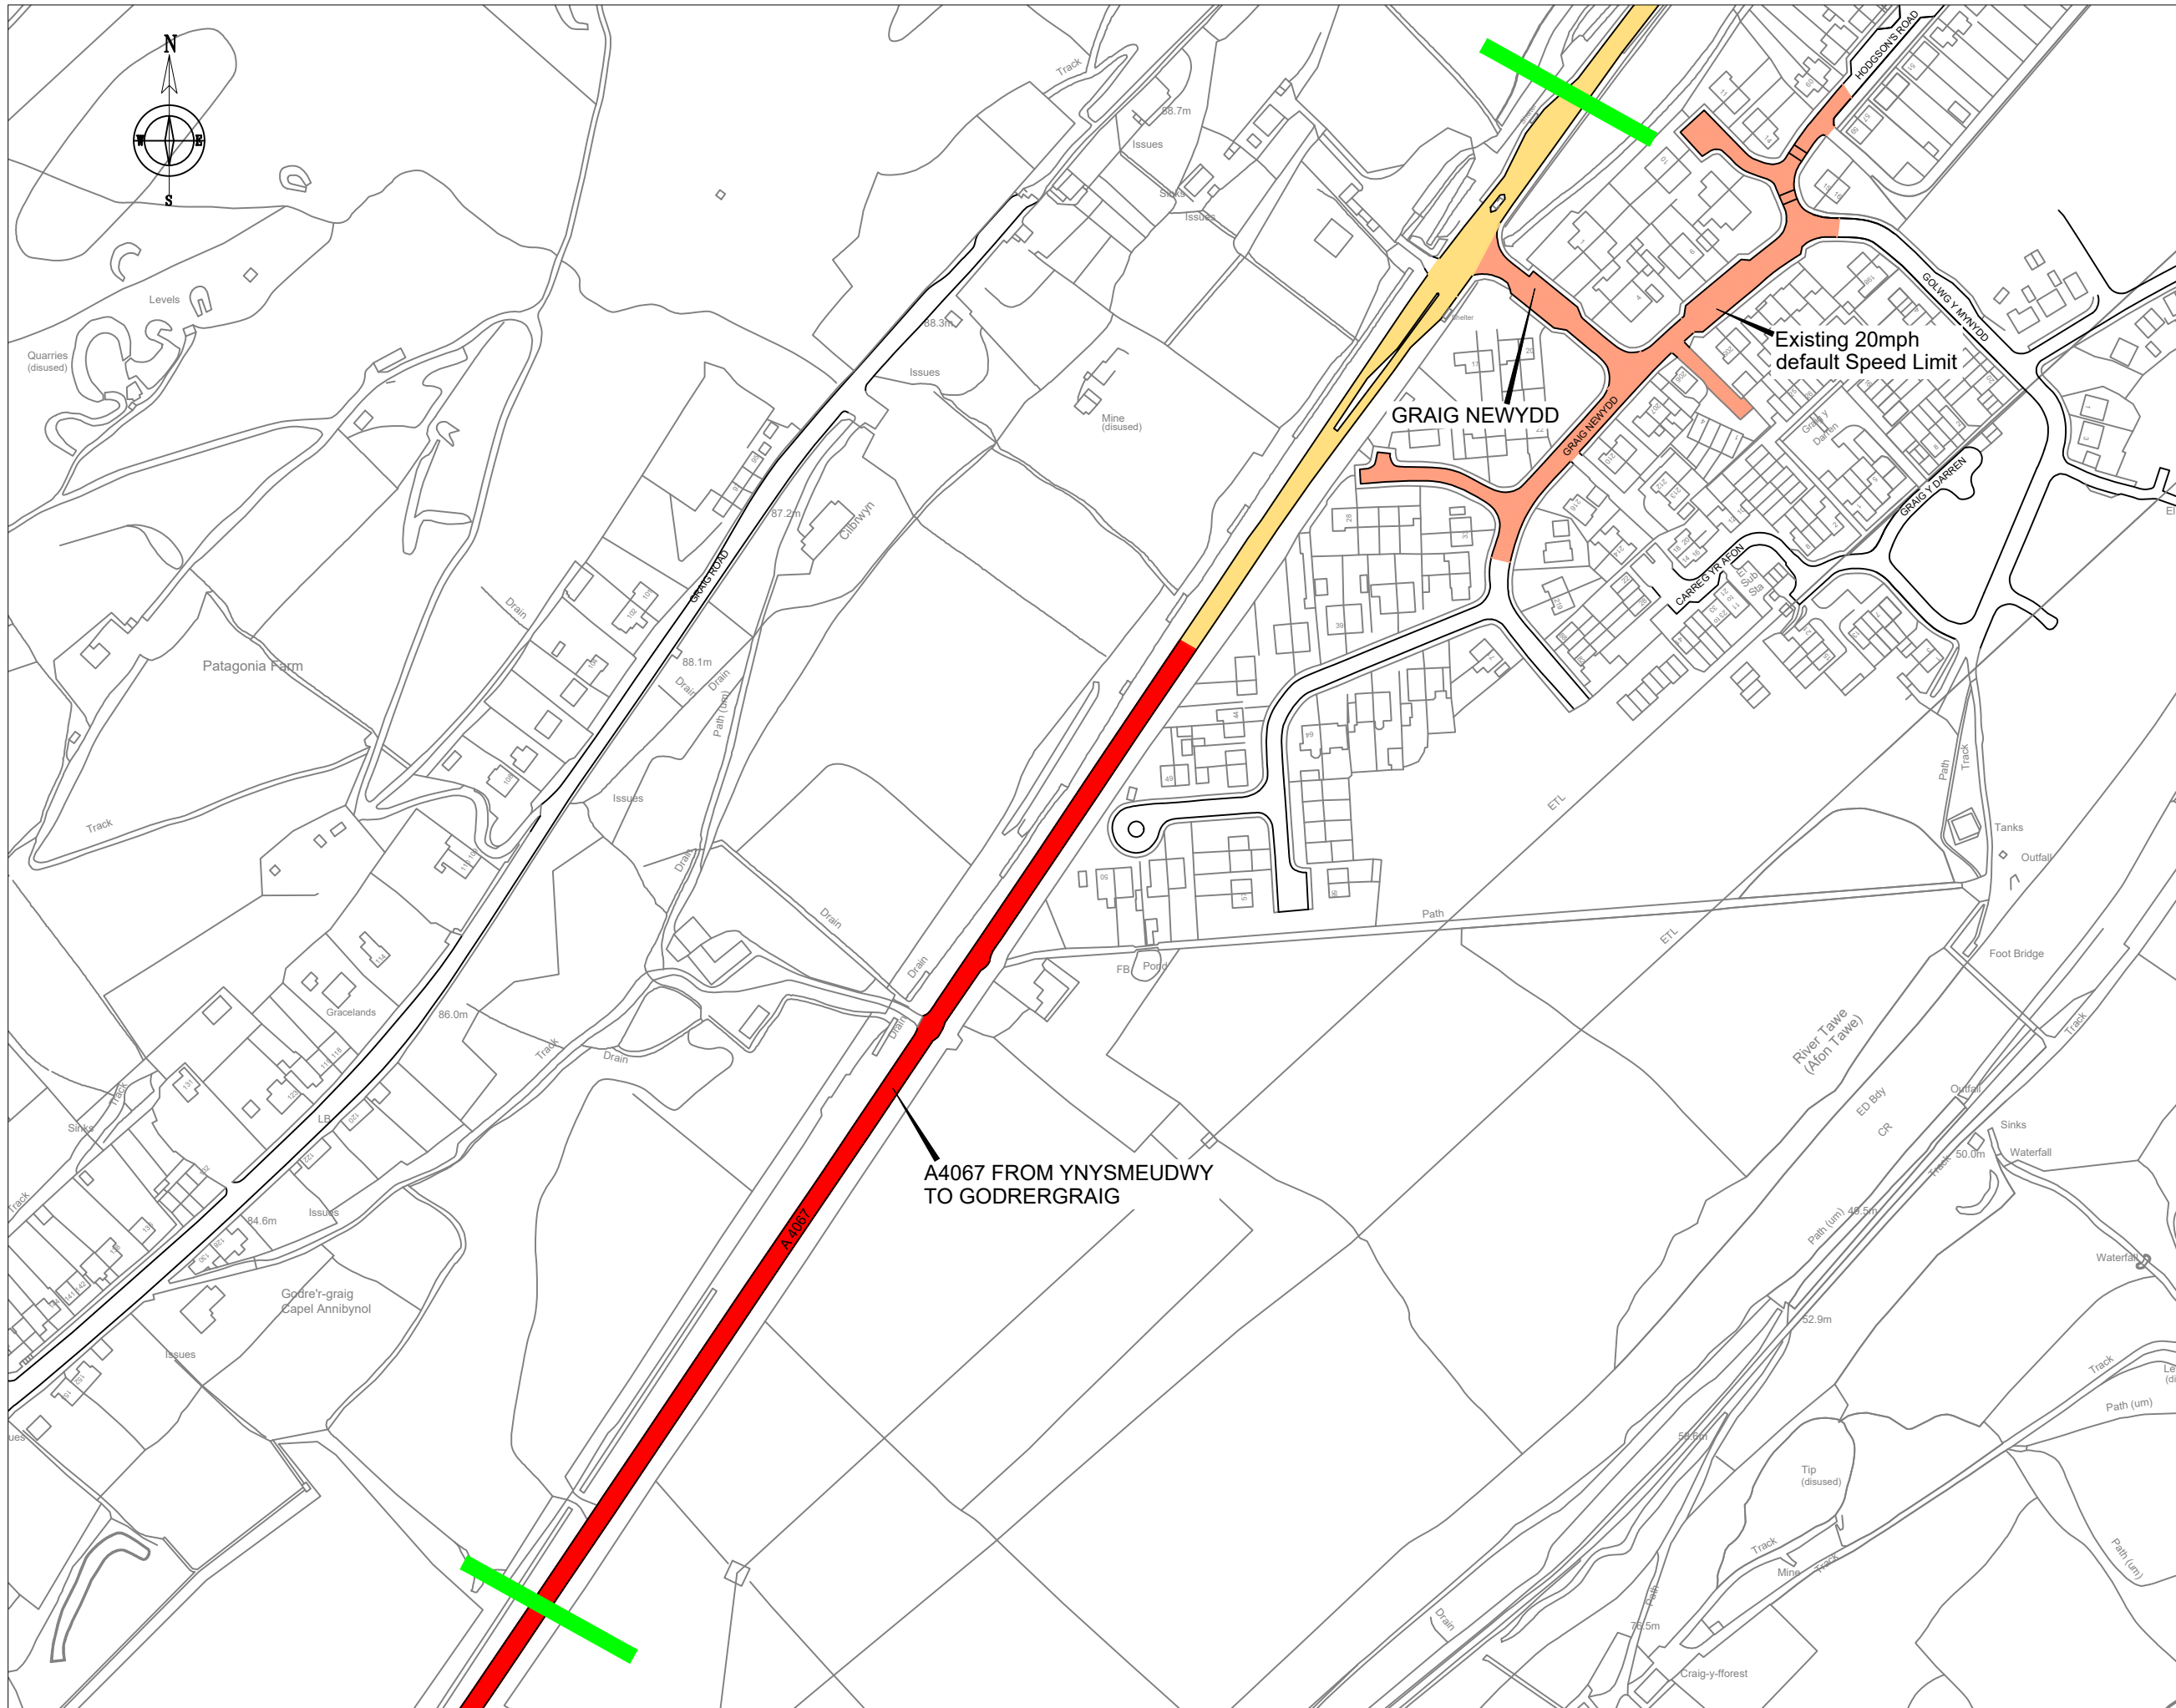

Rev	Details	Dr	Ch	Ap	Date

Client


Cyngor Castell-nedd Port Talbot
Neath Port Talbot Council
 ENGINEERING AND TRANSPORT
 NICOLA PEARCE
 DIRECTOR OF ENVIRONMENT AND REGENERATION
 THE QUAYS, BRUNEL WAY
 BAGLAN ENERGY PARK
 NEATH SA11 2GG

Job Title
**ROAD SAFETY GRANT
 2024 / 2025
 A4067 GODRERGRAIG
 PROPOSED SPEED LIMITS**

APPENDIX B

File No.	Financial Code No.			
Drawn JBK	Checked MCB	Approved HH		
Date Apr'24	Date Apr'24	Date Apr'24		
Scales Not to scale				

Drawing No. **RSG-A4067-TRO1.2**

Dwg. No.

Job Title