



Cyngor Castell-nedd Port Talbot
Neath Port Talbot Council


Planning Committee

(Hybrid) 26th November 2024



Cyngor Castell-nedd Port Talbot
Neath Port Talbot Council

<u>APPLICATION NO:</u> P2024/0510	<u>DATE:</u> 09-08-2024
PROPOSAL::	Two x two storey detached dwellings and associated works
LOCATION:	Land to Rear of 60 Glyn Road, Lower Brynamman SA18 1ST
APPLICANT:	Mr Iwan Thomas
TYPE:	Full
WARD:	Gwaun-Cae-Gurwen and Lower Brynamman

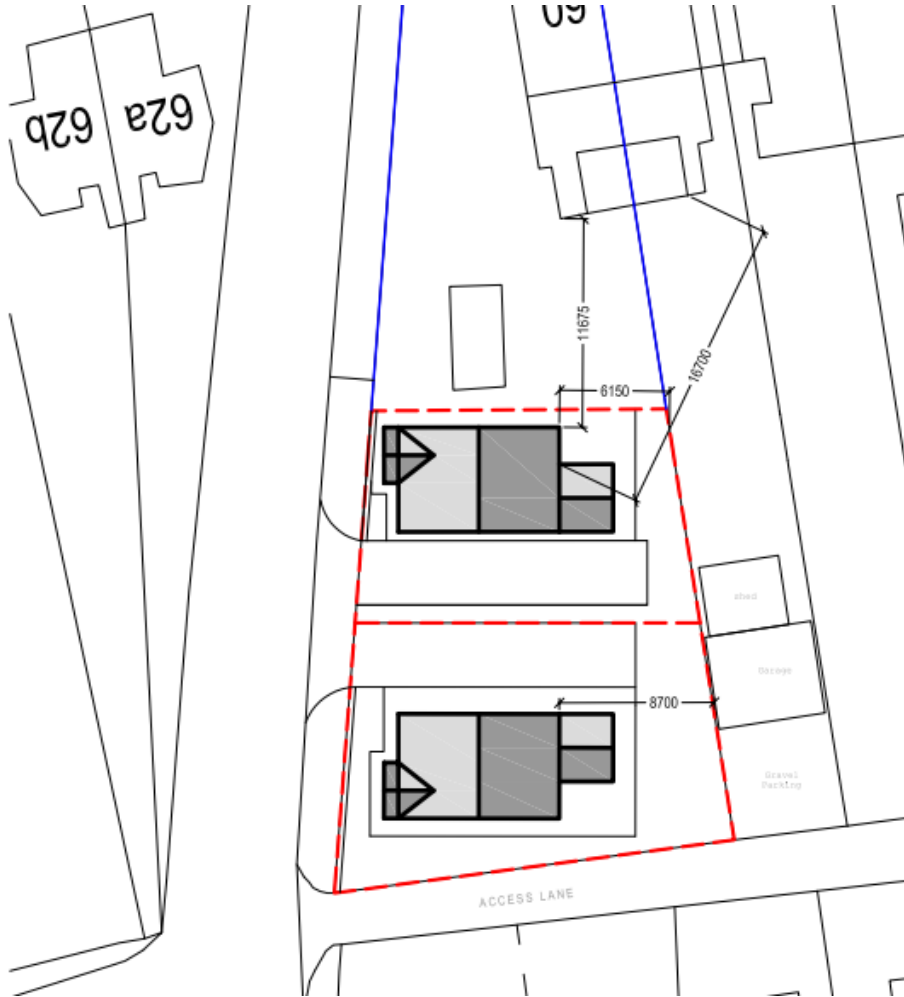

DONOR PROPERTY

**EXISTING OUTBUILDINGS -
NEIGHBOURING PROPERTY
(NO. 59)**

**APPLICATION
SITE**




**EXISTING OUTBUILDINGS REAR
GARDEN NO. 59 GLYN ROAD**

APPLICATION SITE



PROPOSED SITE BLOCK PLAN
Scale 1:250

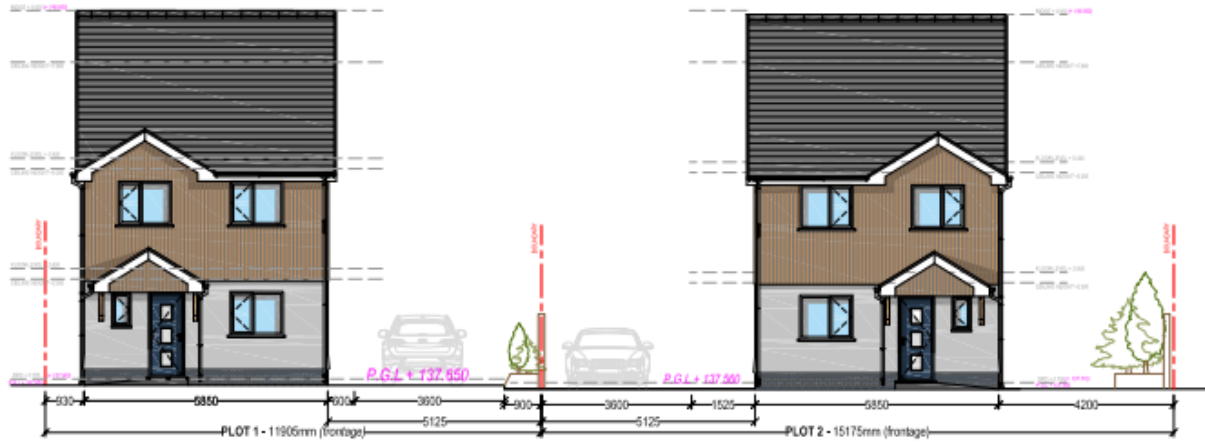

PROPOSED STREET SCENE ELEVATION
Scale 1:250




**EXTENT OF REAR BOUNDARY
OF APPLICATION SITE**





PROPOSED FRONT ELEVATION
Scale 1:100

PROPOSED SIDE ELEVATION
Scale 1:100

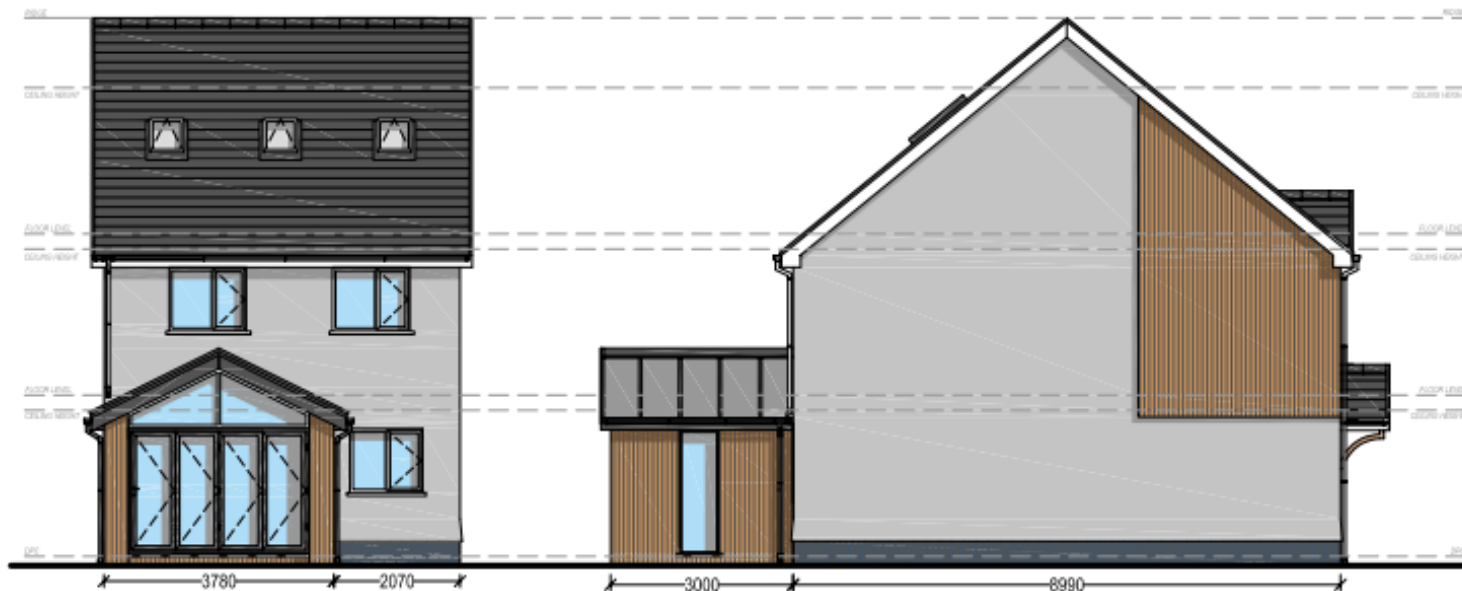

PROPOSED REAR ELEVATION
Scale 1:100

PROPOSED SIDE ELEVATION
Scale 1:100

