

# Baglan

NOTES


1. All dimensions are in millimetres unless otherwise stated.

Key:-

- Proposed No Waiting, Loading or Unloading At Any Time Order
- Existing School Order

Dwg. No.

Job Title

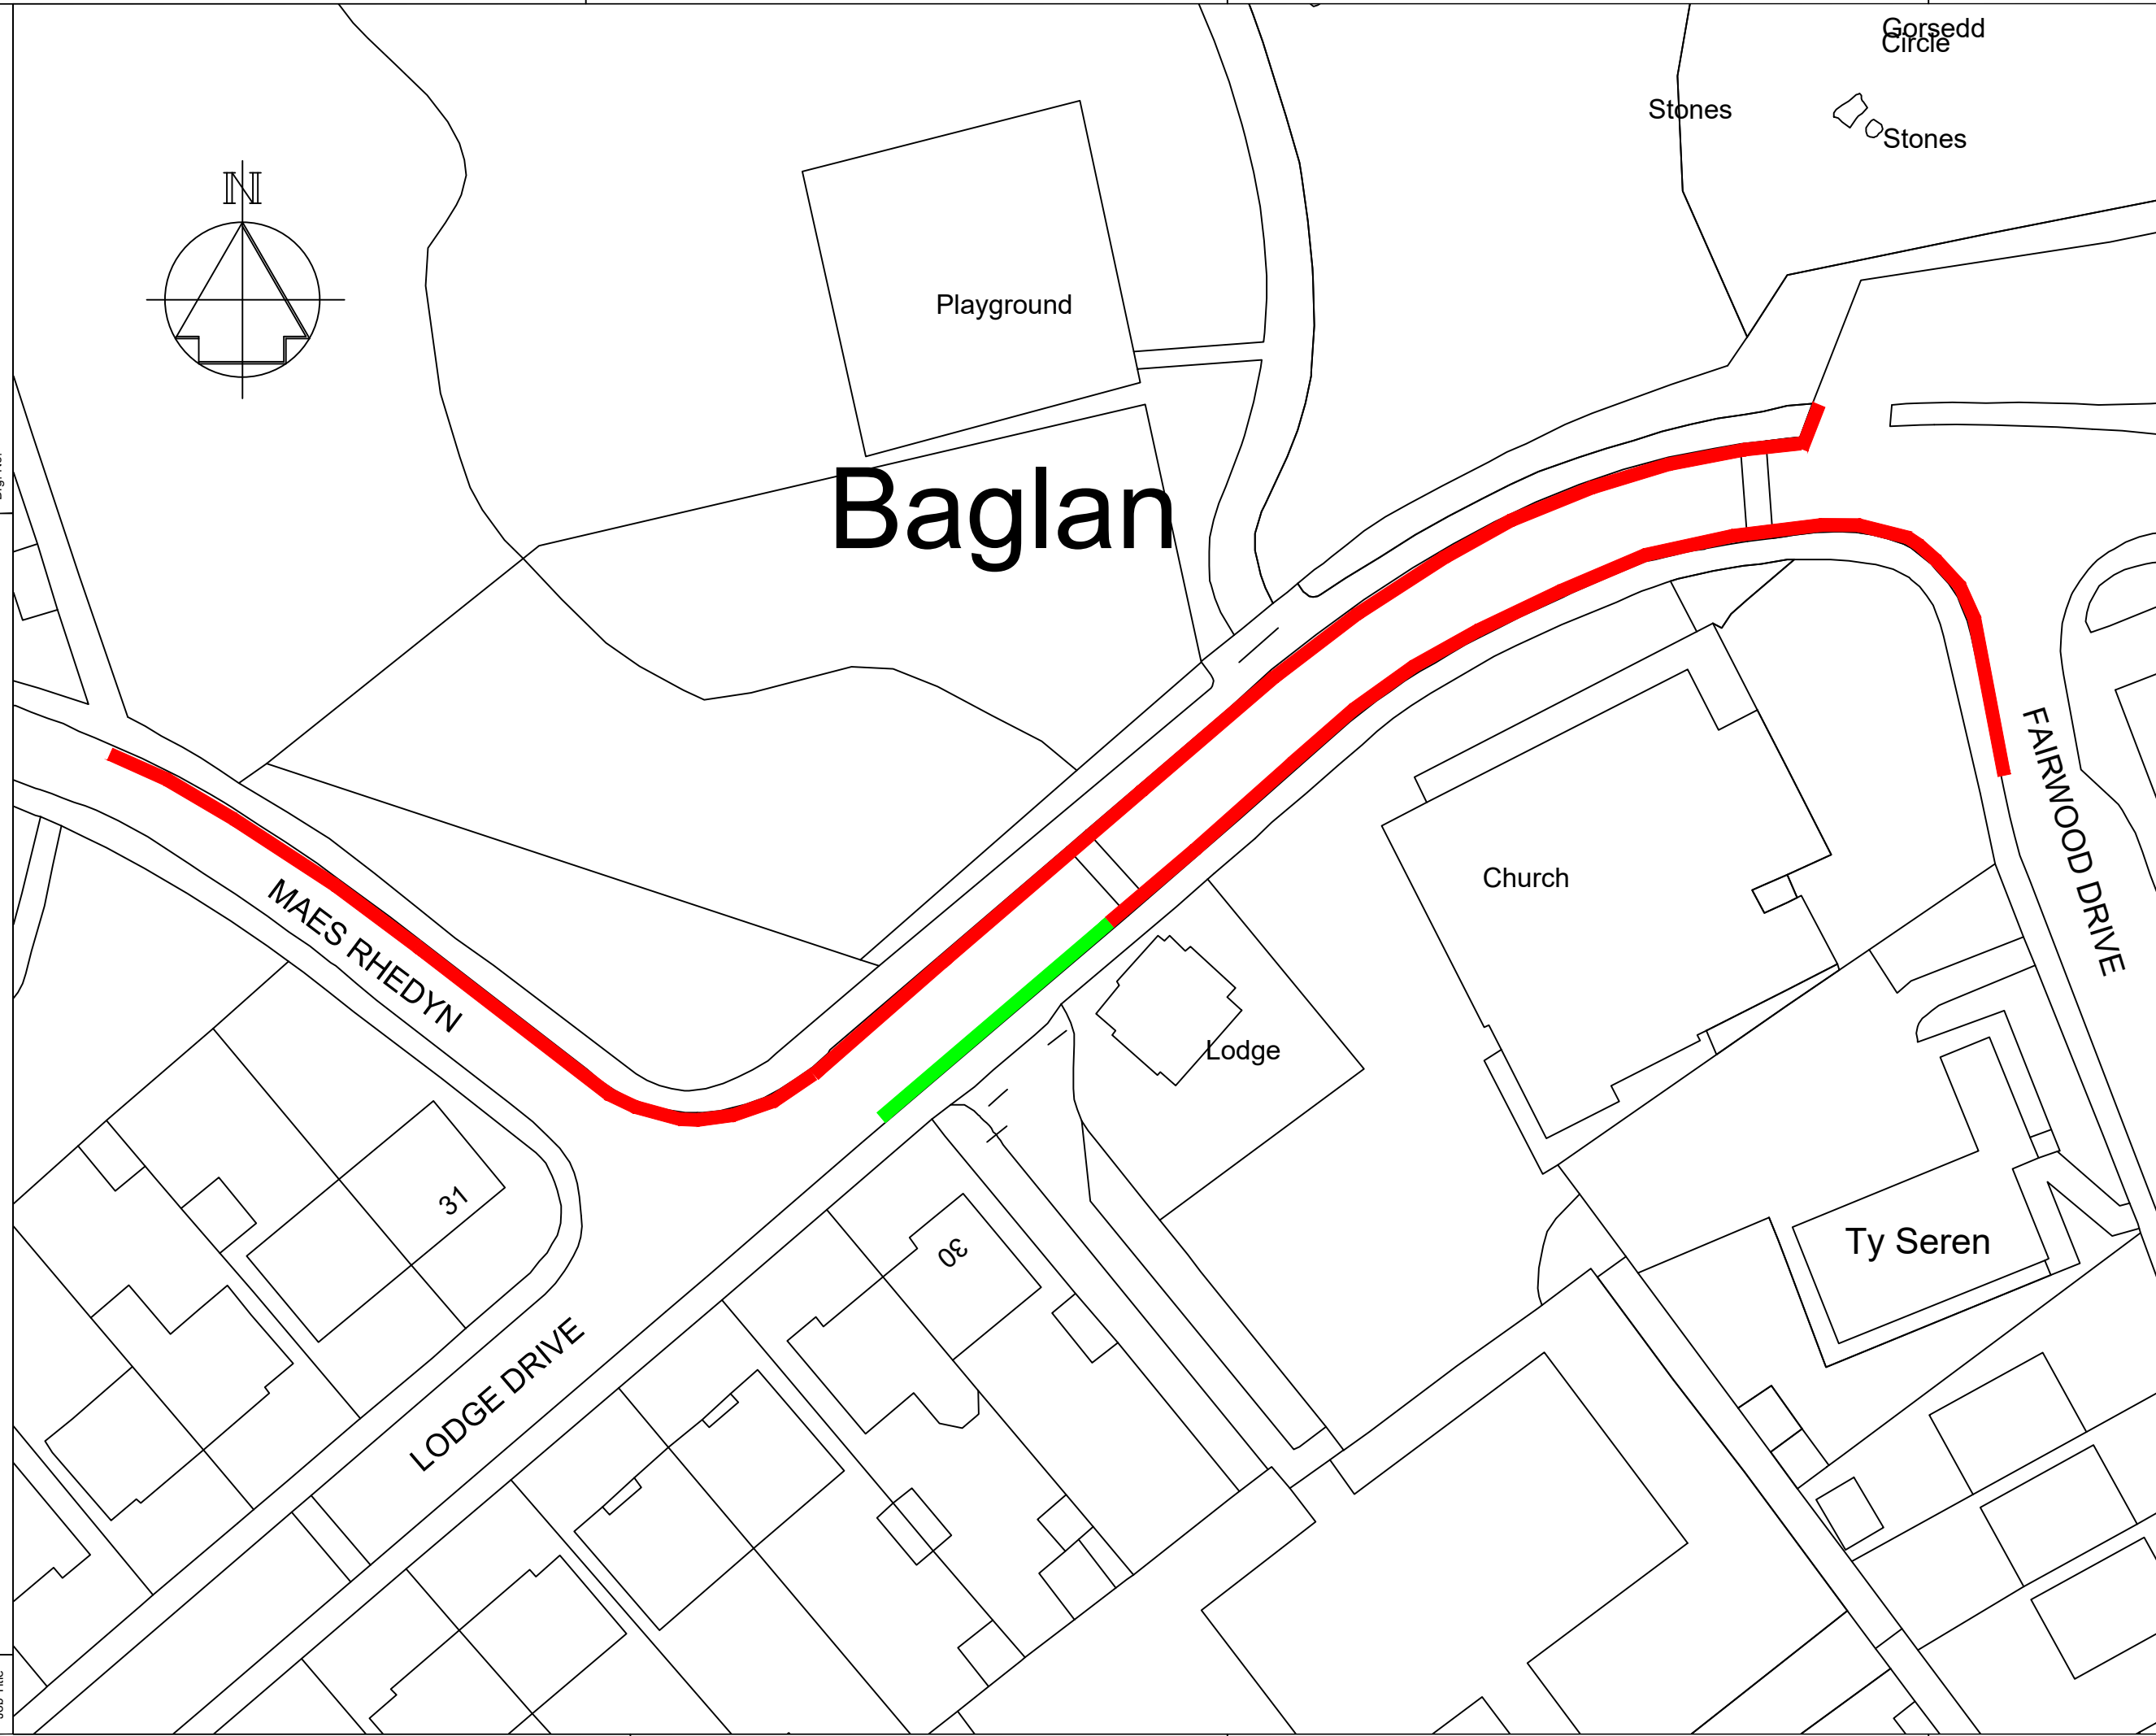

Rev	Details	Dr	Ch	Ap	Date

Client

ENGINEERING AND TRANSPORT

NICOLA PEARCE BSC (Hons), Dip TP, MRTPI  
DIRECTOR OF ENVIRONMENT AND REGENERATION  
THE QUAYS, BRUNEL WAY  
BAGLAN ENERGY PARK  
NEATH SA11 2GG

Job Title					
<b>Appendix A</b>					
<b>Proposed No Waiting, Loading or Unloading At Any Time Lodge Drive Baglan</b>					
File No.	TR25	Financial Code No.	26.007500.B054.266406		
Drawn		Checked	MCB	Approved	HHH
Date	July 24	Date	July 24	Date	July 24
Scales	NTS		Status		
Drawing No.	C6149H_01				