
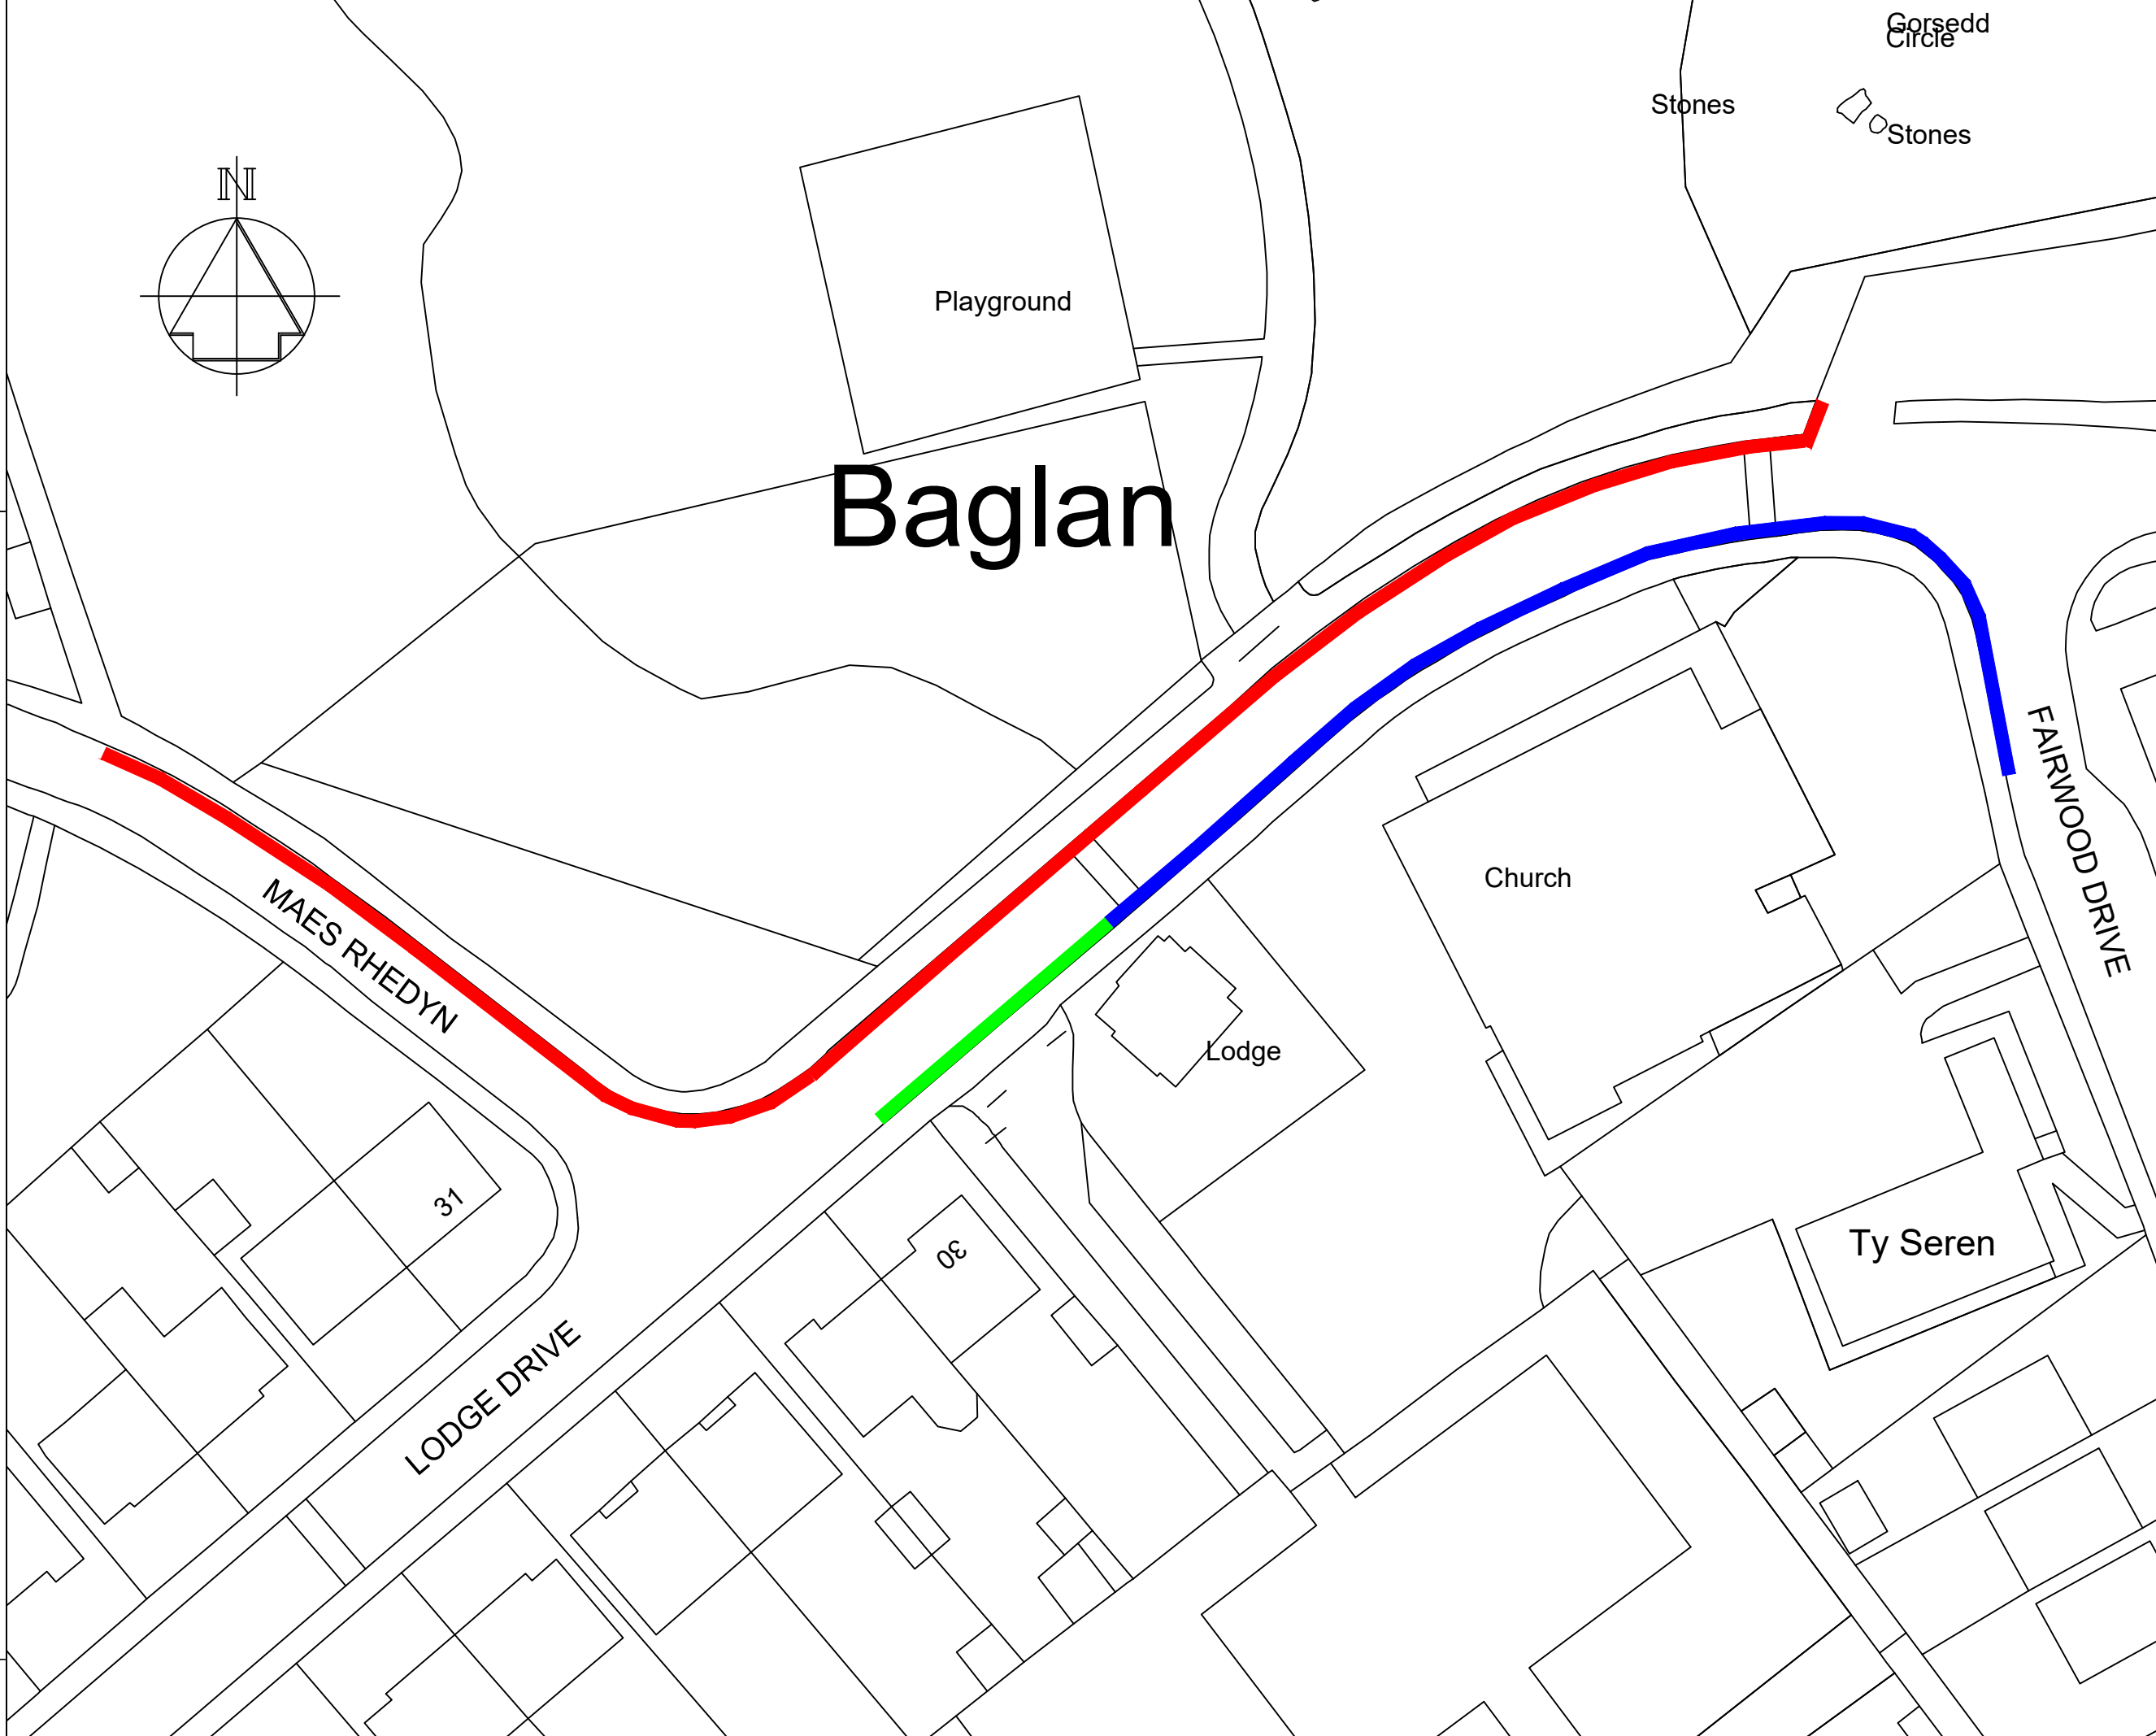


Dwg. No.

Job Title

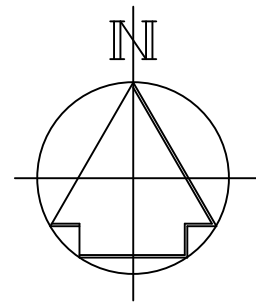

NOTES

1. All dimensions are in millimetres unless otherwise stated.

Key:-

- Proposed No Waiting, Loading or Unloading At Any Time Order
- Existing No Waiting, At Any Time Order To Remain
- Existing School Order

Rev	Details	Dr	Ch	Ap	Date

Client

ENGINEERING AND TRANSPORT

NICOLA PEARCE BSc (Hons), Dip TP, MRTPI
DIRECTOR OF ENVIRONMENT AND REGENERATION
THE QUAYS, BRUNEL WAY
BAGLAN ENERGY PARK
NEATH SA11 2GG

Job Title **Appendix B**

Proposed No Waiting, Loading or Unloading At Any Time Order Lodge Drive, Baglan Revised Scheme

File No.	TR25	Financial Code No.	26.007500.B054.266406
Drawn	RLJ	Checked	MCB
Date	July 24	Date	July 24
Scales	NTS	Status	
Drawing No.	C6149H_02		