

# **ENVIRONMENT AND HIGHWAYS CABINET BOARD**

## **REPORT OF THE HEAD OF ENGINEERING AND TRANSPORT – D. W. GRIFFITHS**

**9th JUNE 2015**

### **SECTION A – MATTER FOR DECISION**

**WARD(S) AFFECTED: BRITON FERRY WEST**

### **PROPOSED PROHIBITION OF WAITING, LOADING AND UNLOADING AT ANY TIME ORDER - BRUNEL WAY, BAGLAN ENERGY PARK**

#### **Purpose of Report**

To obtain Members approval for advertisement of the proposed Order as indicated on the plan at Appendix A.

#### **Background**

Following the construction of the new Briton Ferry Health Centre there is a requirement to provide bus stop facilities. In view of providing such a facility a limited waiting bay will need to be revoked. It has also been decided that a prohibition of waiting, loading and unloading at any time order is required on Brunel Way and the Service Response Centre access road.

Screening Assessment has been undertaken to assist the Council in discharging its Public Sector Equality Duty under the Equality Act 2010. After completing the assessment it has been determined that this function does not require an Equality Impact Assessment.

#### **Financial Implications**

The work will be partly funded by a Section 106 agreement and grant funding.

#### **Consultation Outcome**

A consultation exercise will be carried out when the works are advertised.

#### **Sustainability Appraisal**

The proposed order will provide a bus stop facility and prevent indiscriminate parking in the interest of road safety.

## **Recommendation**

1. Approval be given for the proposed measures to be advertised as indicated on the attached plan (Appendix A).
2. Subject to there being no objections, for the Order to be implemented.

## **Reasons for Proposed Decision**

To provide a bus parking facility and to prevent indiscriminate parking in the interest of road safety.

## **List of Background Papers**

File TR25

Equality Impact Assessment Screening

## **Wards Affected**

Briton Ferry West

## **Officer Contact**

Mr M Brumby – Project Manager - Highways

Mr J C Davies – Senior Engineer – Traffic

Tel.No. 01639 686479

email:- [j.davies15@npt.gov.uk](mailto:j.davies15@npt.gov.uk)

## **COMPLIANCE STATEMENT**

### **PROPOSED PROHIBITION OF WAITING, LOADING AND UNLOADING AT ANY TIME ORDER - BRUNEL WAY, BAGLAN ENERGY PARK**

(a) **Implementation of Decision**

The decision is proposed for implementation after a three day call-in period

(b) **Sustainability Appraisal**

**Community Plan Impacts**

Economic Prosperity	-	Positive
Education and Lifelong Learning	-	No Impact
Better Health and Well Being	-	No Impact
Environment and Transport	-	Positive
Crime and Disorder	-	No Impact


**Other Impacts**

Welsh Language	-	No Impact
Sustainable Development	-	Positive
Equalities	-	No Impact
Social Inclusion	-	No Impact

(c) **Consultation**

The item will be subject to external consultation.

# Appendix A

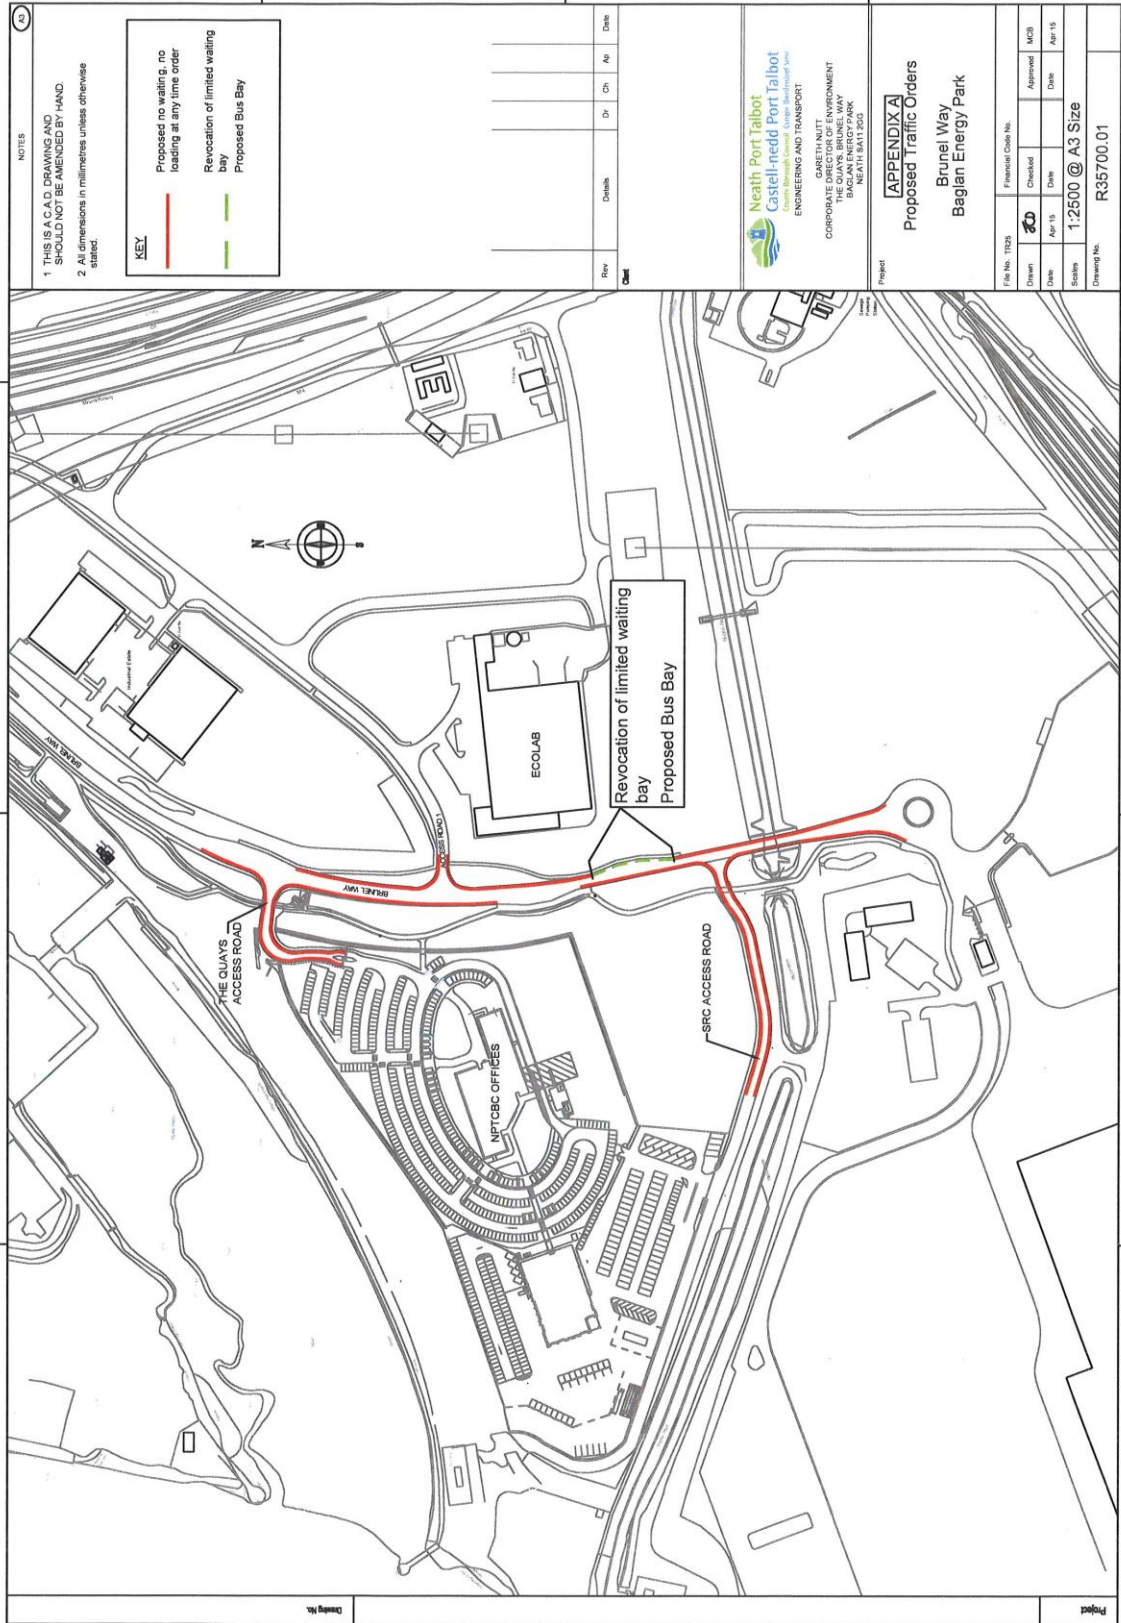

**NOTES**

1 THIS IS A C.A.D. DRAWING AND SHOULD NOT BE AMENDED BY HAND.  
 2 All dimensions in millimetres unless otherwise stated.

**KEY**

<span style="color: red;">—</span>	Proposed no waiting, no loading at any time order
<span style="color: green;">—</span>	Revocation of limited waiting bay
<span style="color: red;">—</span>	Proposed Bus Bay

Rev	Details	Dr	Ch	App	Date

**Neath Port Talbot**  
 Castell-nedd Port Talbot  
 ENGINEERING AND TRANSPORT

GARETH MULLY ENVIRONMENT  
 CORPORATE  
 THE QUAYS, BRUNEL WAY  
 BAGLAN ENERGY PARK  
 BRUNEL WAY  
 BRUNEL WAY

**APPENDIX A**  
 Proposed Traffic Orders  
 Brunei Way  
 Baglan Energy Park

Form No. T1029	Prepared	Checked	Approved	MCH
Drawn				
Date	Apr 19	Date	Date	Apr 18
Scale	1:2500 @ A3 Size			
Drawing No.	R35700.01			