

# **NEATH PORT TALBOT COUNTY BOROUGH COUNCIL**

## **Environment and Highways Cabinet Board**

28<sup>th</sup> January 2016

### **Report of the Head of Engineering & Transport**

D. W. Griffiths

#### **Matter for Decision**

**Wards Affected:** Bryn and Cwmavon

#### **Proposed Traffic Orders – Copperminers, Cwmavon**

#### **Purpose of Report**

- 1 To obtain Members approval to advertise the legal Orders for the implementation of traffic orders on the Copperminers, Cwmavon.

#### **Executive Summary**

- 2 The report outlines the proposed Order and the reason why the Order is required.

#### **Background**

- 3 Following a planning application, it has been conditioned that a prohibition of waiting at any time order is required on Cwmavon Road at its junction with the new access into the housing development. Also within the estate it is necessary to implement a one way system.
- 4 Screening Assessment has been undertaken to assist the Council in discharging its Public Sector Equality Duty under the Equality Act 2010. After completing the assessment it has been determined that this function does not require an Equality Impact Assessment.

#### **Financial Impact**

- 5 The work will be funded by the developer.

#### **Equality Impact Assessment**

- 6 No requirement for an Equality Impact Assessment.

## **Workforce Impact**

7 Not applicable

## **Legal Impact**

8 The scheme will be advertised for a 21 day period.

## **Risk Management**

9 There are no service risk management issues associated with this scheme.

## **Consultation**

10 A consultation exercise will be carried out when the scheme is advertised

## **Recommendation(s)**

11 I recommend that approval be given for the proposed measures to be advertised as indicated on the attached plan (Appendix A) and subject to there being no objections, for the Order to be implemented.

## **Reasons for Proposed Decision**

12 To prevent indiscriminate parking in the interest of road safety.

## **Appendices**

13 Appendix A - Plan

## **List of Background Papers**


14 File TR25

## **Officer Contact**

15 Mr J C Davies – Senior Engineer Traffic  
Tel.No. 01639 686479  
email: [j.davies15@npt.gov.uk](mailto:j.davies15@npt.gov.uk)

16 Mr M Brumby – Project Manager Highways  
Tel No. 01639 686013  
email: [m.brumby@npt.gov.uk](mailto:m.brumby@npt.gov.uk)

# Appendix A

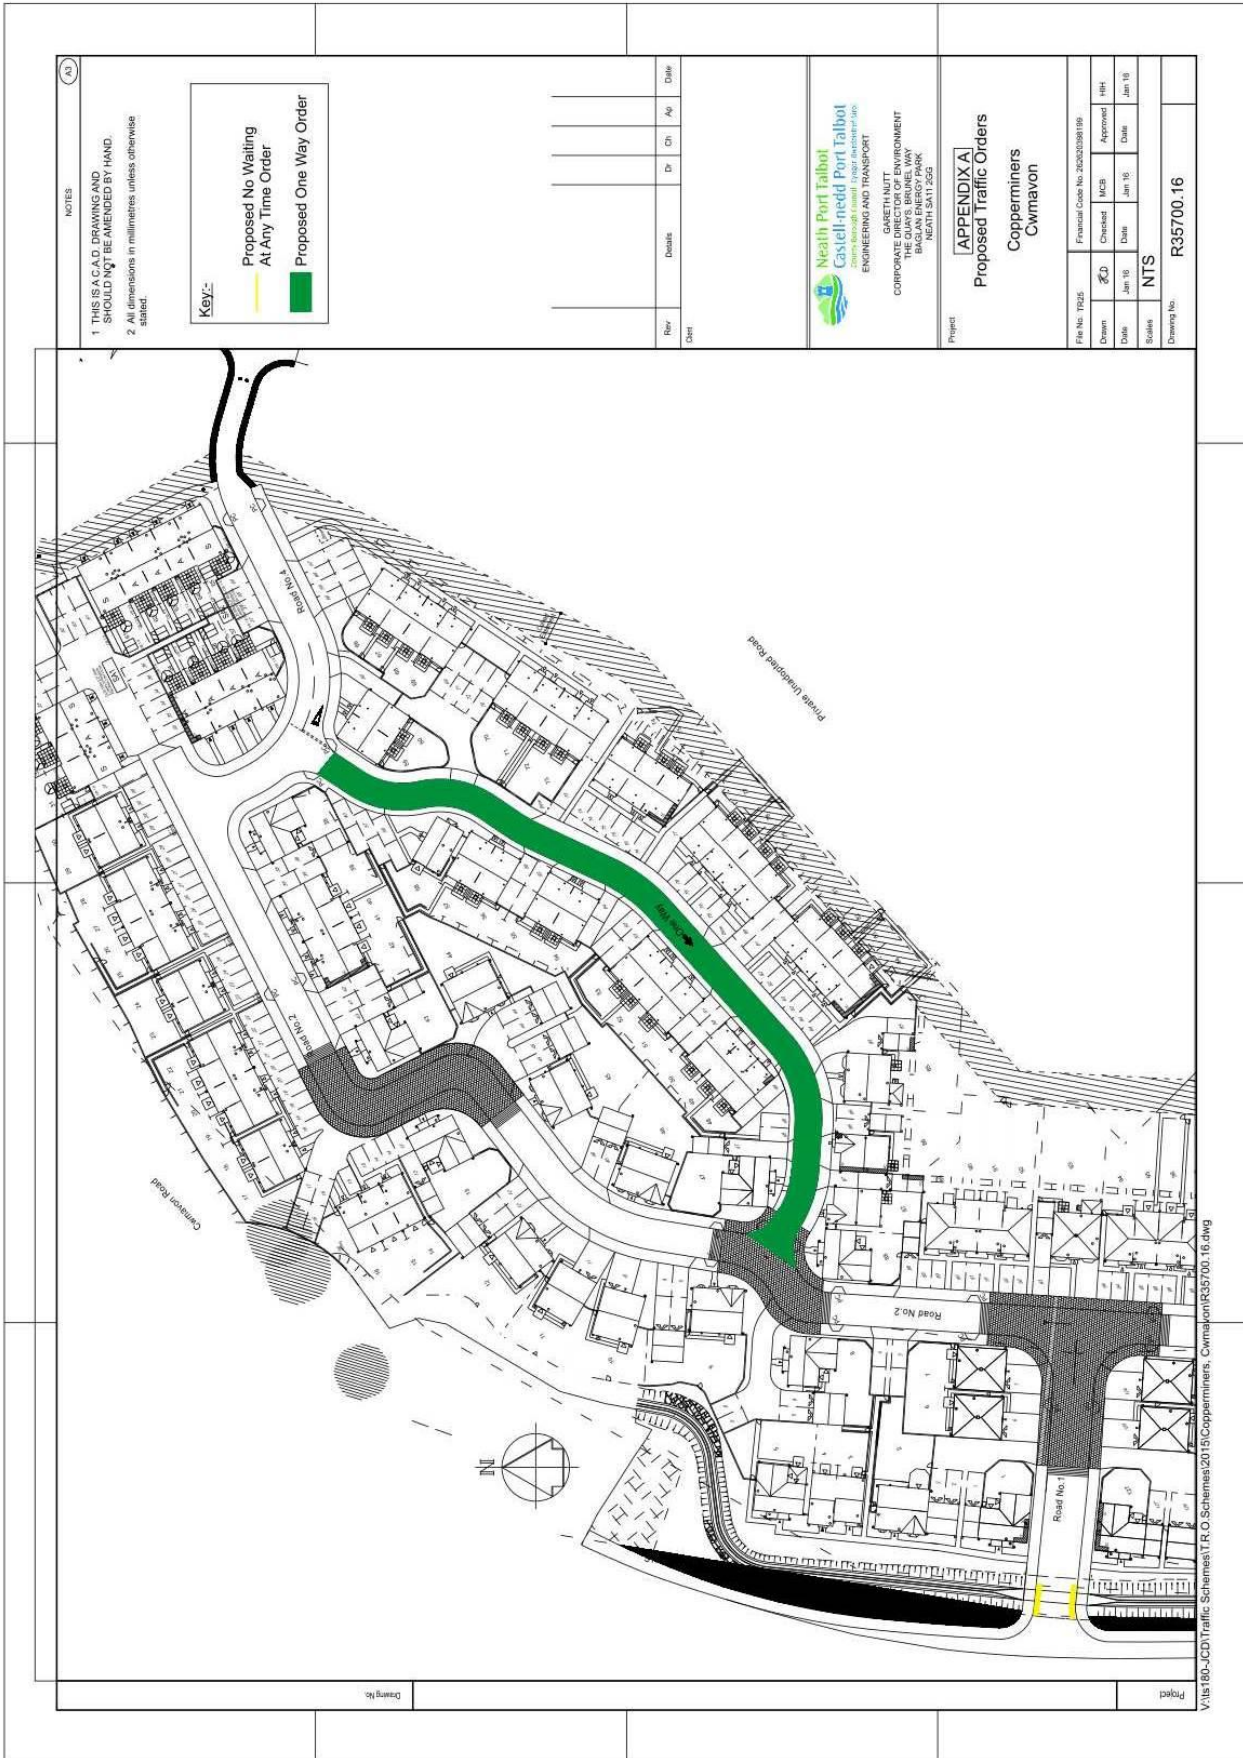

NOTES

- 1. THIS IS A C.A.D. DRAWING AND SHOULD NOT BE AMENDED BY HAND.
- 2. All dimensions in millimetres unless otherwise stated.

**Key:-**

- Proposed No Waiting At Any Time Order
- Proposed One Way Order

Rev	Details	Dr	Ch	Ap	Date

**Neath Port Talbot**  
**Castellnedd Port Talbot**  
Engineering & Transport

GABRIEL MITT  
 CORPORATE DIRECTOR OF ENVIRONMENT  
 THE QUAYS BRUNEL WAY  
 BRACKLETON PARK  
 NEATH SA11 2GG

Project: **APPENDIX A**  
**Proposed Traffic Orders**  
**Copperminers**  
**Cwmavon**

File No: TR25	Financial Code No: 26262008199	
Drawn:	Checked: MCB	Approved: NHT
Date: Jan 19	Date: Jan 19	Date: Jan 19
Scale: NTS	Drawing No: R35700.16	