

NEATH PORT TALBOT COUNTY BOROUGH COUNCIL

Environment and Highways Cabinet Board

3 March 2016

Report of the Head of Engineering & Transport

D. W. Griffiths

Matter for Decision

Ward Affected: Baglan

PROPOSED TRAFFIC ORDERS

LODGE DRIVE, FAIRWOOD DRIVE & LAUREL AVENUE, BAGLAN

Purpose of Report

1. To obtain Members approval to advertise the legal Orders for the implementation of traffic orders on Lodge Drive, Fairwood Drive and Laurel Avenue, Baglan.

Executive Summary

2. The report outlines the proposed Order and the reason why the Order is required.

Background

3. The scheme is necessary to prevent indiscriminate parking and to encourage turnover of parking for visitors to the local shops.
4. Screening Assessment has been undertaken to assist the Council in discharging its Public Sector Equality Duty under the Equality Act 2010. After completing the assessment it has been determined that this function does not require an Equality Impact Assessment.

Financial Implications

5. The work will be funded by the Baglan Energy Park Solar Farm Environmental Improvement Contribution.

Equality Impact Assessment

6. No requirement for an Equality Impact Assessment.

Workforce Impact

7. Not applicable

Legal Impact

8. The scheme will be advertised for a 21 day period.

Risk Management

9. There are no service risk management issues associated with this scheme.

Consultation Outcome

10. A consultation exercise will be carried out when the scheme is advertised

Recommendation(s)

11. It is recommended that approval be given for the proposed measures to be advertised as indicated on the attached plan (Appendix A) and subject to there being no objections, for the Order to be implemented.

Reasons for Proposed Decision

12. To prevent indiscriminate parking in the interest of road safety and to encourage turnover of parking for visitors to the local shops.

Appendices

13. Appendix A - Plan

List of Background Papers


14. File TR25

Officer Contact

15. Mr J C Davies – Senior Engineer Traffic
Tel.No. 01639 686479
email: j.davies15@npt.gov.uk

16. Mr M Brumby – Project Manager Highways
Tel No. 01639 686013
email: m.brumby@npt.gov.uk

Appendix A

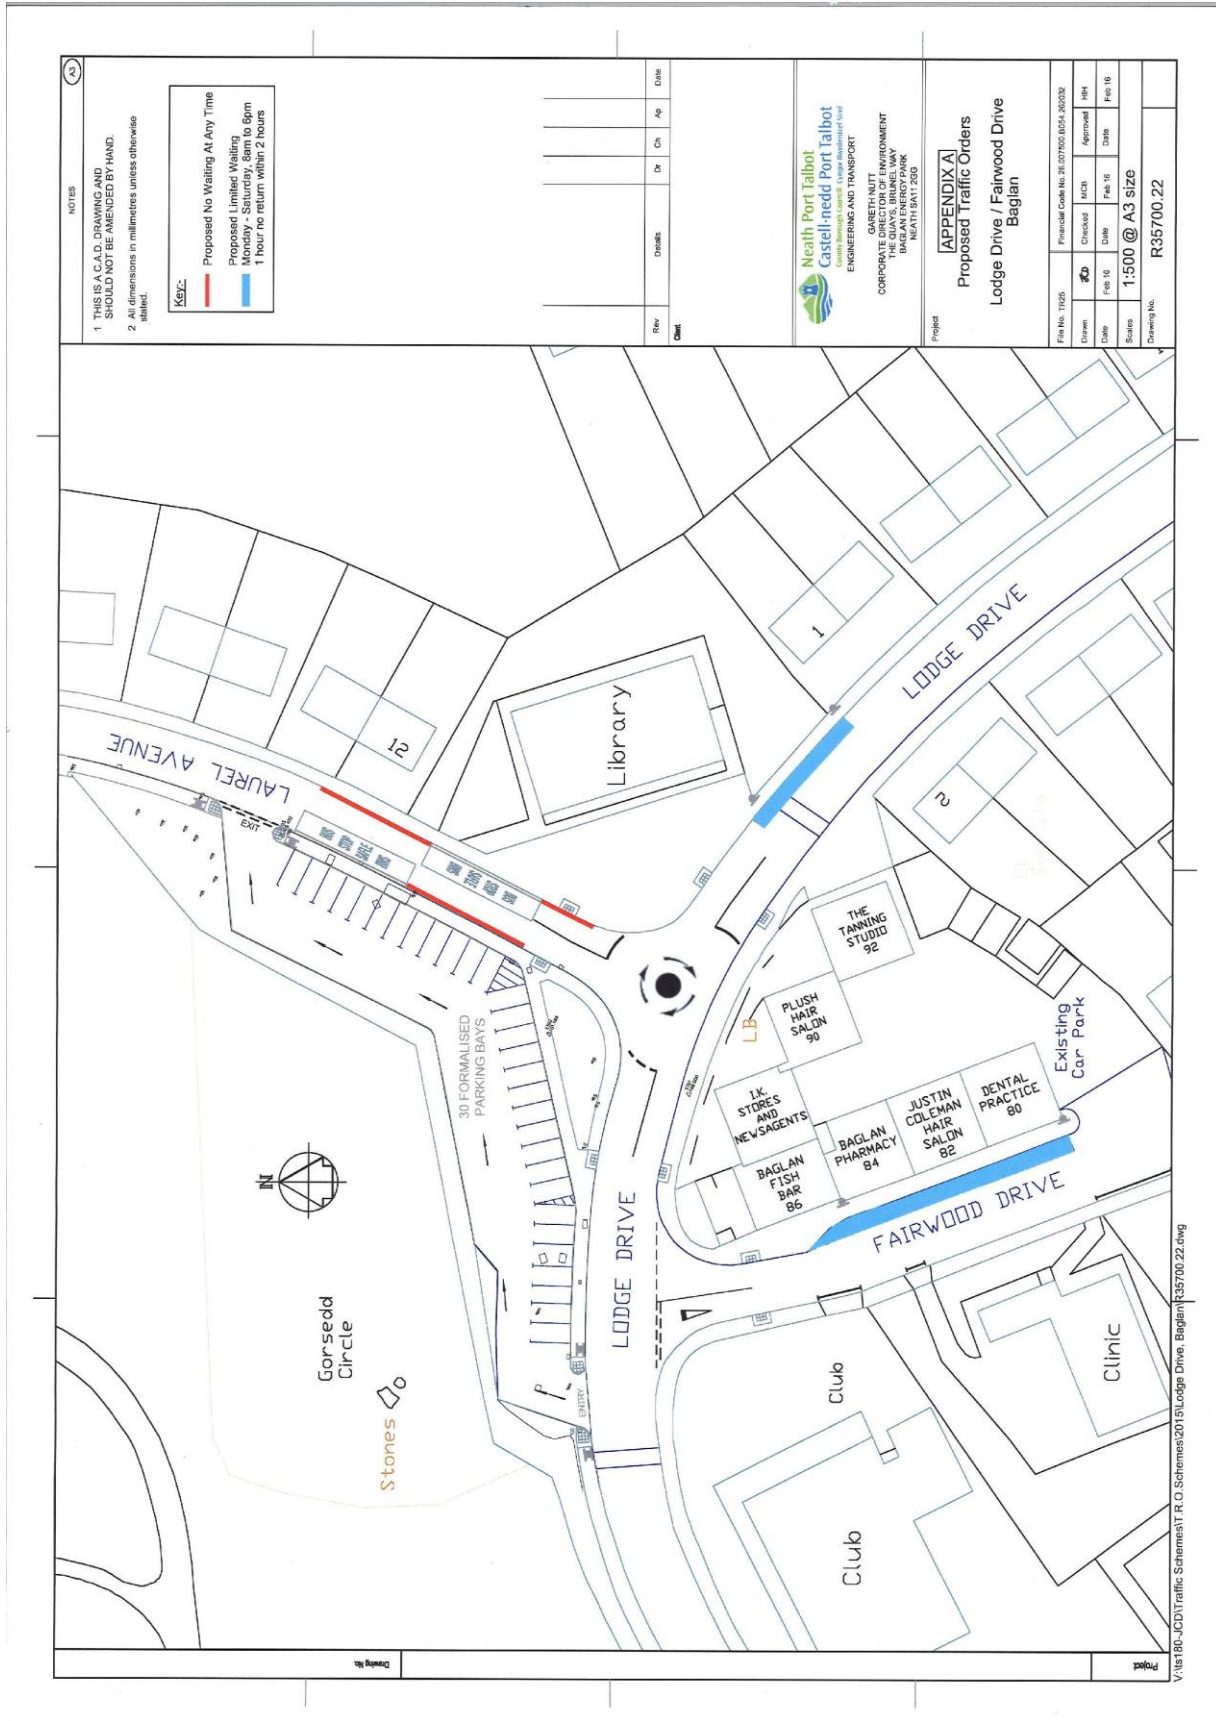

NOTES

1 THIS SET OF DRAWINGS AND DIMENSIONS SHOULD NOT BE AMENDED BY HAND.

2 All dimensions in millimetres unless otherwise stated.

Key:

- Proposed No Waiting At Any Time
- Proposed Limited Waiting Monday - Saturday, 8am to 6pm 1 hour no return within 2 hours

Rev	Drawn	Dr	Ch	Ap	Date

Neath Port Talbot
Castell-nedd Port Talbot
Castell-nedd Port Talbot
ENGINEERING AND TRANSPORT

GARETH NUTT
 CORPORATE DIRECTOR OF ENVIRONMENT
 HEALTH AND SAFETY
 NEATH PORT TALBOT

APPENDIX A
Proposed Traffic Orders
Lodge Drive / Fairwood Drive
Baglan

File No: 31705	Financial Code No: 26.037900.0054.202020
Drawn: [initials]	Checked: [initials]
Date: Feb 16	Date: Feb 16
Status: [initials]	Date: Feb 16
Scale: 1:500 @ A3 size	Drawing No: R35700.22