

NEATH PORT TALBOT COUNTY BOROUGH COUNCIL

Environment and Highways Cabinet Board

14th April 2016

Report of the Head of Engineering & Transport

D W Griffiths

Matter for Decision

Ward Affected: Sandfields East

Proposed Traffic Orders **Dalton Road, Sandfields**

Purpose of Report

1. To obtain Members approval to advertise the legal Orders for the implementation of a no waiting at any time order on Dalton Road, Sandfields as indicated in Appendix A.

Executive Summary

2. The report outlines the proposed Order and the reason why the Order is required.

Background

3. Following a planning application, it has been conditioned that a no waiting at any time order be implemented on Dalton Road, Sandfields.

Financial Implications

4. The work will be funded by the developer.

Equality Impact Assessment

5. Screening Assessment has been undertaken to assist the Council in discharging its Public Sector Equality Duty under the Equality Act 2010. After completing the assessment it has been determined that this function does not require an Equality Impact Assessment.

Workforce Impact

6. Not applicable

Legal Impact

7. The scheme will be advertised for a 21 day period.

Risk Management

8. There are no service risk management issues associated with this scheme.

Consultation Outcome

9. A consultation exercise will be carried out when the scheme is advertised

Recommendation(s)

10. That approval is given for the proposed measures to be advertised as indicated on the attached plan (Appendix A) and, for the Order to be implemented subject to there being no objections.

Reasons for Proposed Decision

11. To prevent indiscriminate parking in interest of road safety.

Implementation of Decision

12. The decision is proposed for implementation after the three-day call-in period.

Appendices

13. Appendix A - Plan

List of Background Papers


14. File TR25

Officer Contact

15. Mr J C Davies – Senior Engineer Traffic
Tel.No. 01639 686479
email: j.davies15@npt.gov.uk

16. Mr M Brumby – Project Manager Highways
Tel No. 01639 686013
email: m.brumby@npt.gov.uk

Appendix A

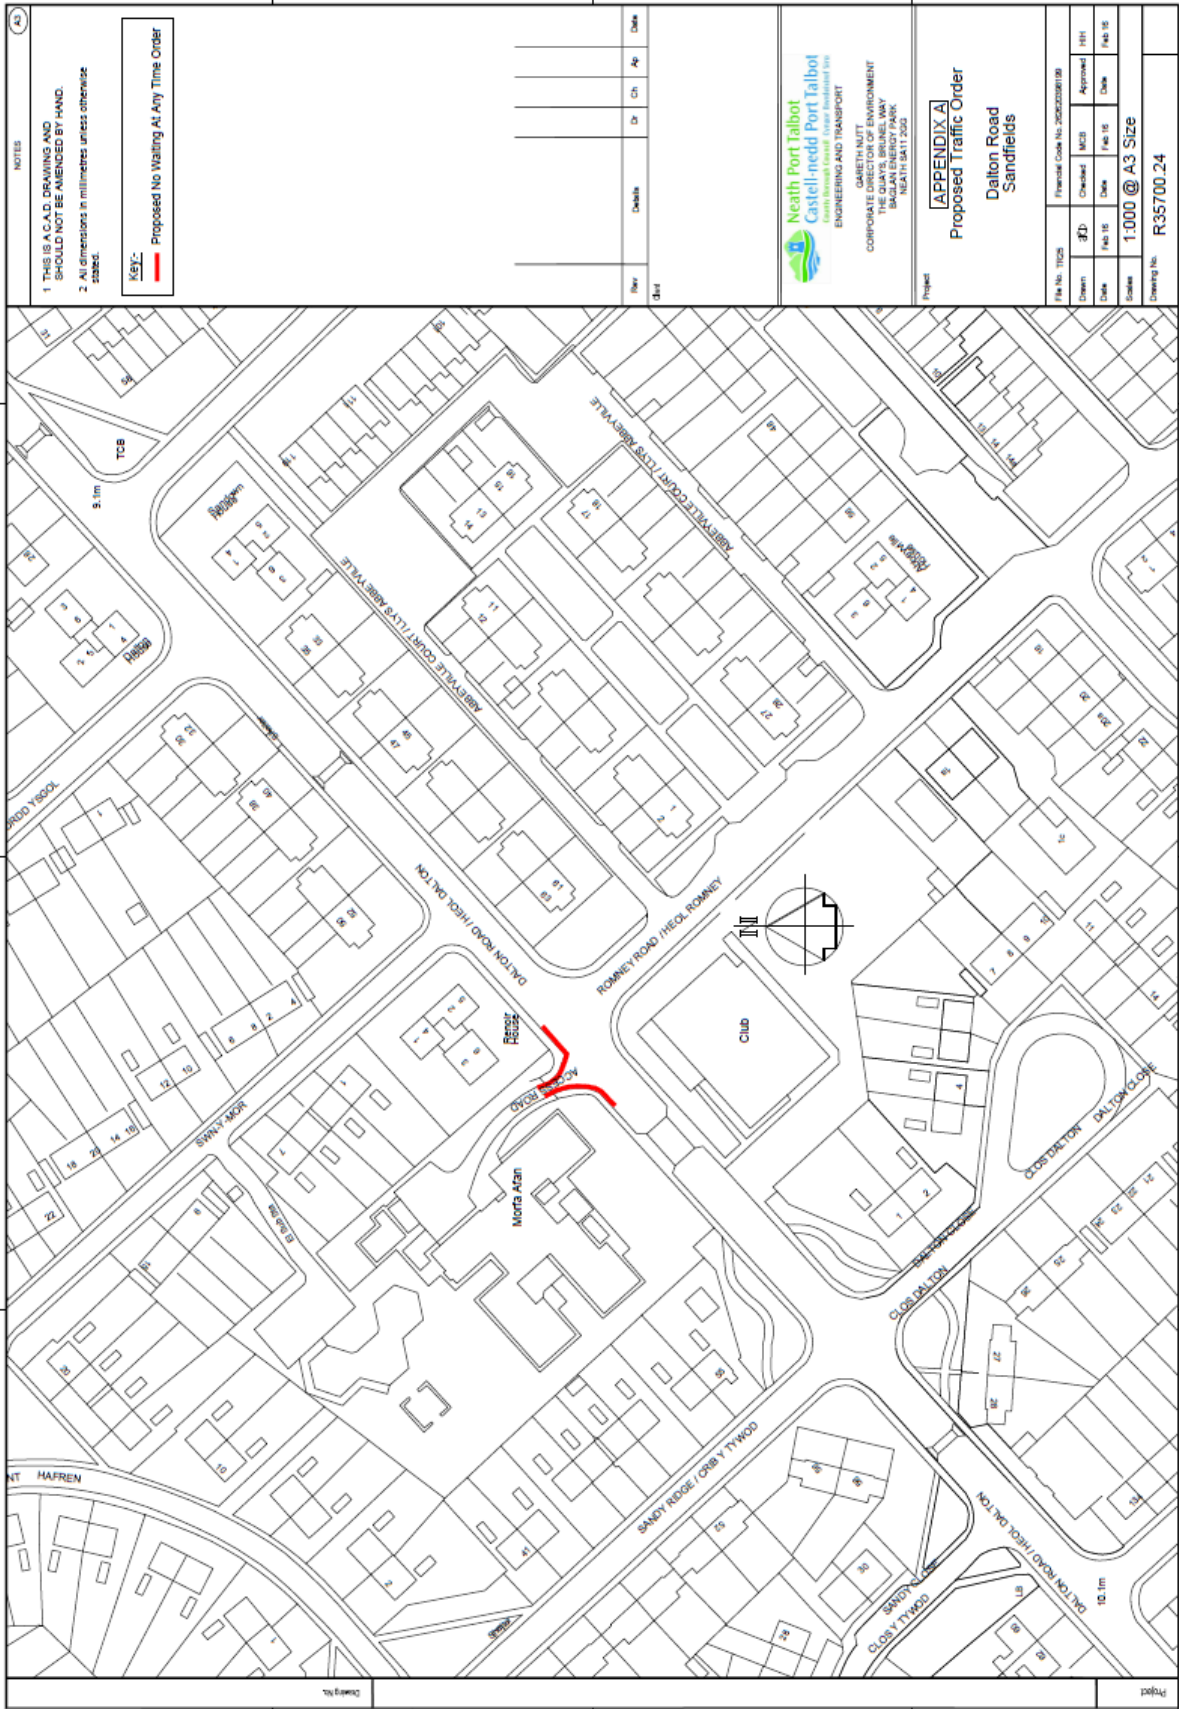

NOTES

1 THIS IS A C.A.D. DRAWING AND SHOULD NOT BE AMENDED BY HAND.
 2 All dimensions in millimeters unless otherwise stated.

KEY:

Proposed No Waiting At Any Time Order

Rev	Details	Dr	Ch	Ap	Date

Neath Port Talbot
Castell, neidol Port Talbot
 South Wales Coast Transport Solutions Ltd
 ENGINEERING AND TRANSPORT

GARETH NUTT
 CORPORATE DIRECTOR OF ENVIRONMENT
 THE QUAYS, BRUNEL WAY
 BRUNEL WAREHOUSE
 NEATH SA11 2DD

APPENDIX A
 Proposed Traffic Order
 Dalton Road
 Sandfields

File No: T1025	Prepared: Cook No: 20230201010
Drawn: J.D.	Checked: MCB
Date: Feb 15	Date: Feb 15
Scale: 1:1000 @ A3 Size	Approved: BHT
Sheet No: R35700.24	Date: Feb 15