

# **NEATH PORT TALBOT COUNTY BOROUGH COUNCIL**

## **Environment and Highways Cabinet Board**

14<sup>th</sup> April 2016

### **Report of the Head of Engineering & Transport**

D W Griffiths

#### **Matter for Decision**

**Ward Affected: Godre'r Graig**

**Proposed Traffic Calming**  
**Graig Newydd, Godre'r Graig**

#### **Purpose of Report**

1. To obtain Members approval to advertise the legal Orders for the implementation of traffic calming measures on Graig Newydd, Godre'r Graig.

#### **Executive Summary**

2. The report outlines the proposed Order and the reason why the Order is required.

#### **Background**

3. Following a planning application, it has been conditioned that traffic calming measures are implemented on the new section of highway on Graig Newydd, Godre'r Graig.

#### **Financial Implications**

4. The work will be funded by the developer.

#### **Equality Impact Assessment**

5. Screening Assessment has been undertaken to assist the Council in discharging its Public Sector Equality Duty under the Equality Act 2010. After completing the assessment it has been determined that this function does not require an Equality Impact Assessment.

## **Workforce Impact**

6. Not applicable

## **Legal Impact**

7. The scheme will be advertised for a 21 day period.

## **Risk Management**

8. There are no service risk management issues associated with this scheme.

## **Consultation Outcome**

9. A consultation exercise will be carried out when the scheme is advertised

## **Recommendation(s)**

10. That approval is given for the proposed measures to be advertised as indicated on the attached plan (Appendix A) and for the Order to be implemented, subject to there being no objections.

## **Reasons for Proposed Decision**

11. To reduce the speed of vehicles in the interest of road safety.

## **Implementation of Decision**

12. The decision is proposed for implementation after the three-day call-in period.

## **Appendices**

13. Appendix A - Plan


## **List of Background Papers**

14. File TR14

## Officer Contact


15. Mr J C Davies – Senior Engineer Traffic  
Tel. No. 01639 686479  
email: [j.davies15@npt.gov.uk](mailto:j.davies15@npt.gov.uk)
  
16. Mr M Brumby – Project Manager Highways  
Tel No. 01639 686013  
email: [m.brumby@npt.gov.uk](mailto:m.brumby@npt.gov.uk)

# Appendix A

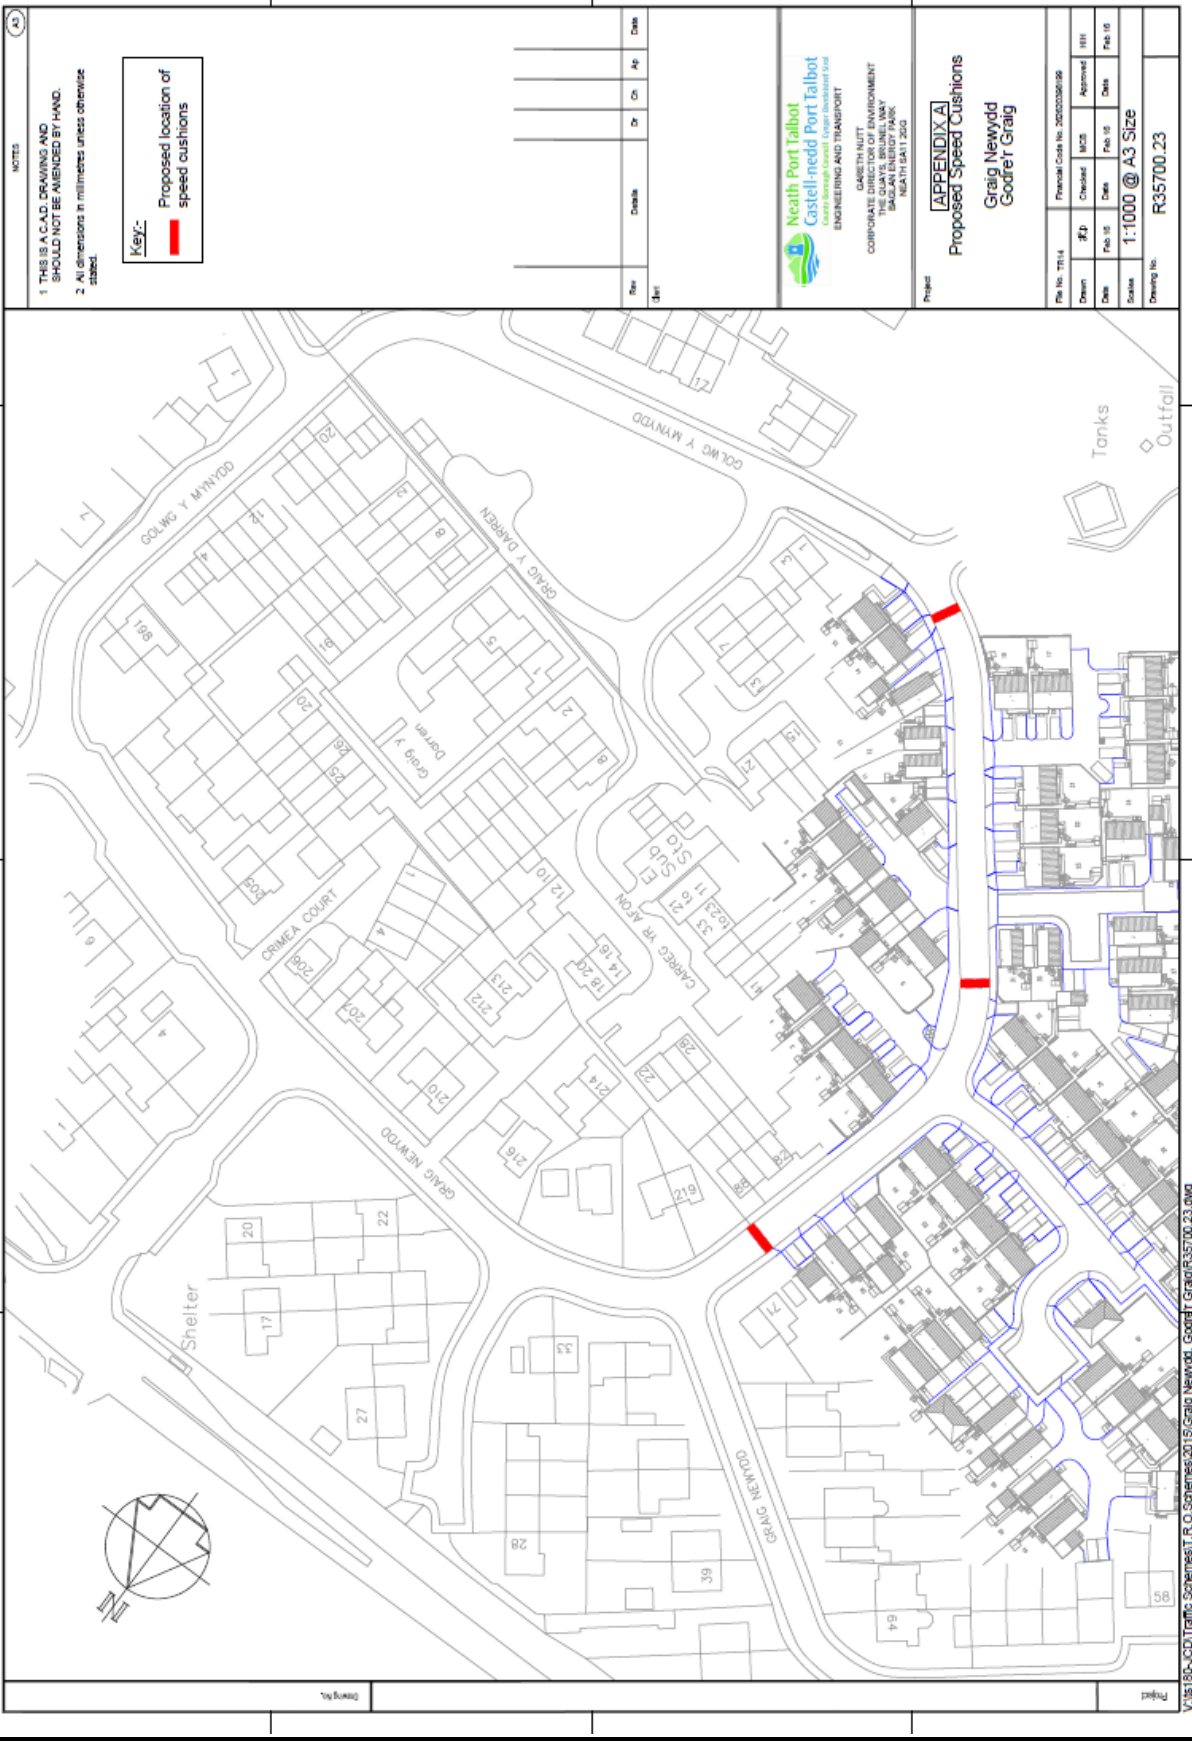

**NOTES**

1 THIS IS A C.A.D. DRAWING AND SHOULD NOT BE ALTERED BY HAND.  
 2 All dimensions in millimetres unless otherwise stated.

**Key:-**  
 Proposed location of speed cushions

Rev	Details	Dr	Ch	Ap	Date

**Neath Port Talbot**  
 Castell-nedd Port Talbot  
 Gwynedd Iwan Jones  
 ENGINEERING AND TRANSPORT

GARETH NUTT  
 CORPORATE DIRECTOR OF ENVIRONMENT  
 AND TRANSPORT  
 NEATH PORT TALBOT  
 NEATH SA11 2GG

**APPENDIX A**  
 Proposed Speed Cushions  
 Graig Newydd  
 Gofifer Graig

File No. TR14	Revision Code No. 202302020202
Drawn	Checked
Date	Date
Scale	1:1000 @ A3 Size
Drawing No.	R35700.23

