

NEATH PORT TALBOT COUNTY BOROUGH COUNCIL

Streetscene & Engineering Cabinet Board

8th September 2017

Report of the Head of Engineering & Transport

D. W. Griffiths

Matter for Decision

Ward Affected: Ystalyfera

Proposed Traffic Orders: Glan Yr Afon, Ystalyfera

Purpose of Report

1. To seek Members' approval to advertise the Legal Orders for the implementation of a One-Way and No Entry Order on Glan Yr Afon, Ystalyfera (see Appendix A).

Executive Summary

2. The report outlines the proposed Order and the reason why the Order is required.

Background

3. Following a Planning Application, it has been conditioned that Traffic Orders be implemented on Glan Yr Afon, Ystalyfera. The scheme is necessary due to the narrowness of the road in the interest of road safety.

Financial Impact

4. The work will be funded by the developer.

Equality Impact Assessment

5. Screening Assessment has been undertaken to assist the Council in discharging its Public Sector Equality Duty under the Equality Act 2010. After completing the assessment it has been

determined that this function does not require an Equality Impact Assessment.

Workforce Impacts

6. There are no workforce impacts associated with this report.

Legal Impacts

7. The scheme will be publicly advertised for the requisite 21-day statutory period, as required by legislation.

Risk Management

8. There are no risk management issues associated with this scheme.

Consultation

9. A consultation exercise will be carried out when the scheme is advertised.

Recommendations

10. It is recommended that:-

Approval be given for the proposed measures to be advertised as indicated on the attached plan (Appendix A) and for the Orders to be implemented, subject to there being no objections.

Reasons for Proposed Decision

11. To assist in the flow of traffic due to the narrowness of the road in the interest of road safety.

Implementation of Decision

12. The decision is proposed for implementation after the three-day call-in period.

Appendices

13. Appendix A – Plan


List of Background Papers

14. None

Officer Contact

15. Hasan Hasan, Engineering Manager
Tel. No: 01639 686463
email: h.hasan@npt.gov.uk

Appendix A

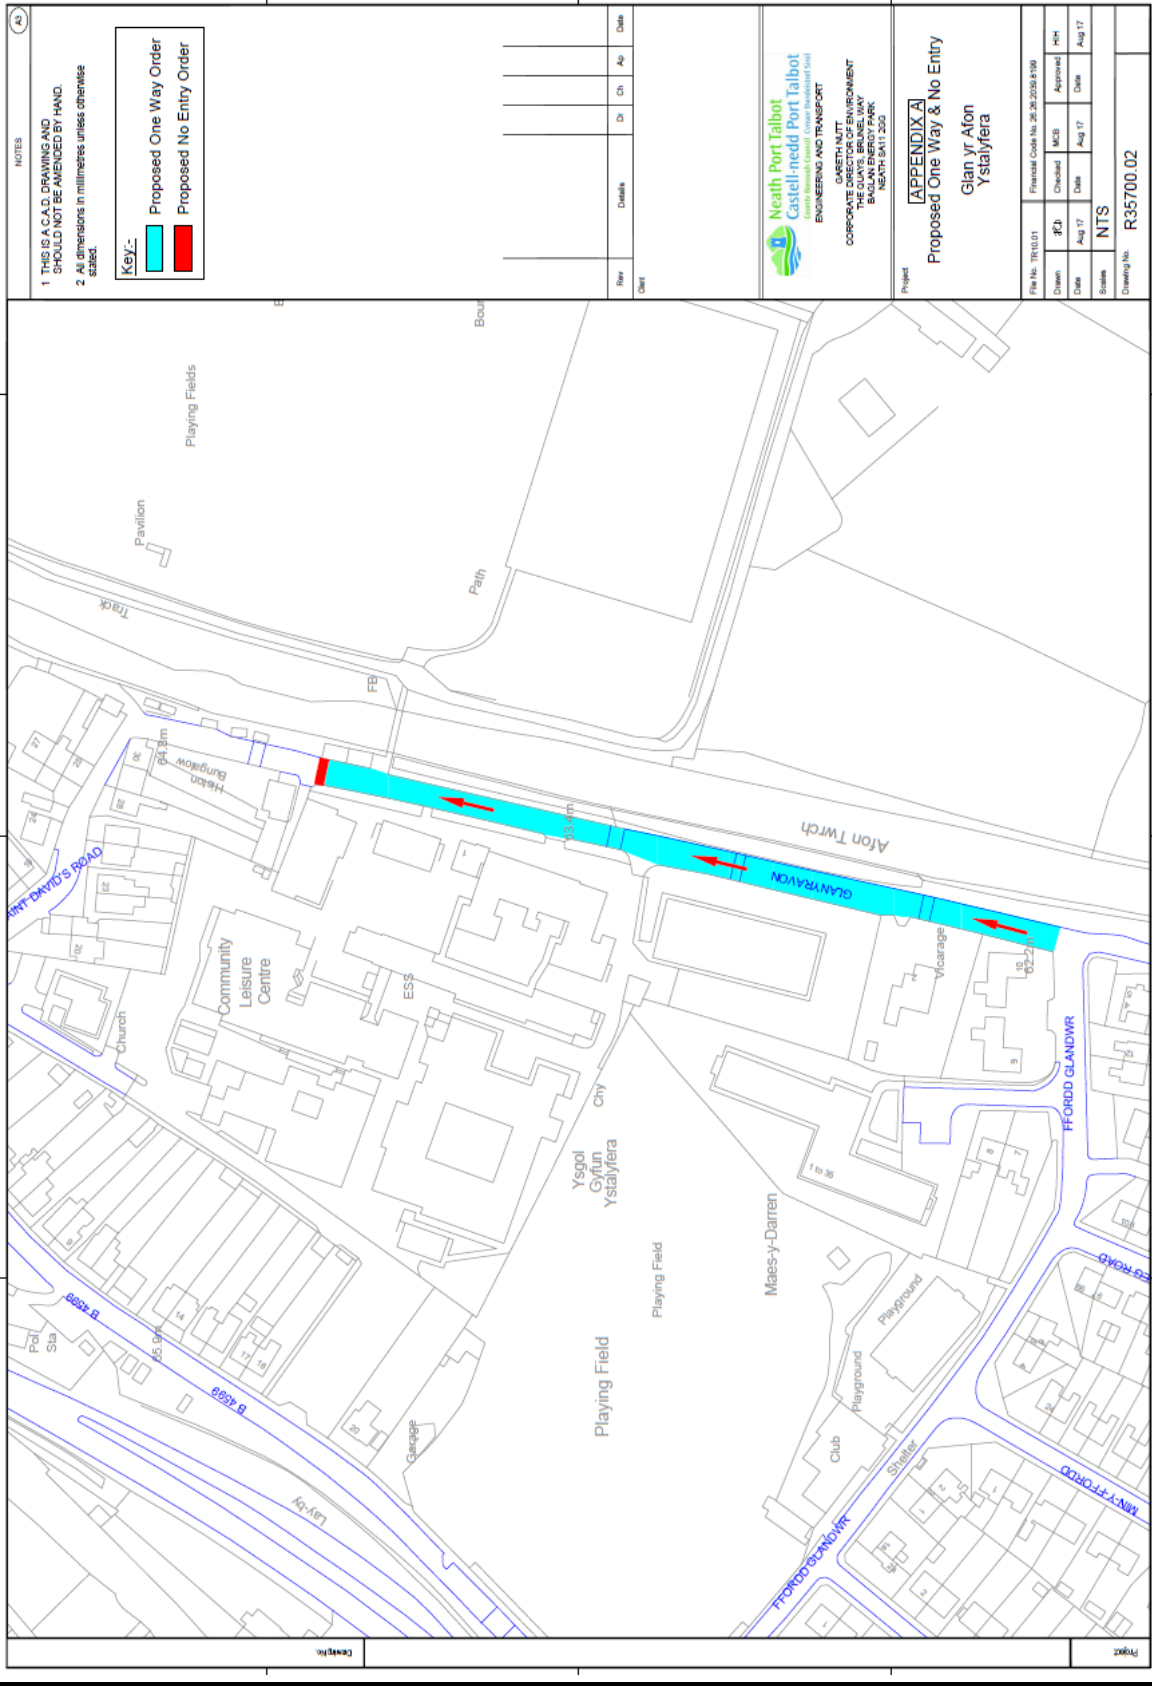

NOTES

- 1 THIS IS A C.A.D. DRAWING AND SHOULD NOT BE AMENDED BY HAND.
- 2 All dimensions in millimetres unless otherwise stated.

Key:-

- Proposed One Way Order
- Proposed No Entry Order

Rev	Details	Dr	Ch	Ap	Date

Neath Port Talbot
Castell-nedd Port Talbot
Castell-nedd Council - Lower Localist Unit
ENGINEERING AND TRANSPORT

GARETH JONES
 CORPORATE MANAGER
 THE QUAYS, BRUNEL WAY
 BACUPAN ENERGY PARK
 NEATH-PORT TALBOT

Project
APPENDIX A
 Proposed One Way & No Entry
 Glyn Yr Afon
 Ystalyfera

File No: TR10101	Financial Code No: 26.26.2026.8190
Drawn: JCD	Checked: MCB
Date: Aug 17	Date: Aug 17
Scale: NTS	Scale: NTS
Drawing No: R35700.02	