

NEATH PORT TALBOT COUNTY BOROUGH COUNCIL

Streetscene & Engineering Cabinet Board

20 October 2017

Report of the Head of Engineering & Transport

D. W. Griffiths

Matter for Decision

Wards Affected: Dyffryn

Proposed No Waiting at Anytime Order: Penyard Road, Neath Abbey

Purpose of Report

1. To consider the objections received following the advertisement of the above scheme as indicated in Appendix A.

Executive Summary

2. One letter of objection was received which contained a petition of 46 names from 26 properties indicated in Appendix B.
3. The report outlines the objections and the recommendations for the scheme.

Background

4. The Orders were advertised and one letter of objection was received which contained a petition of 46 names from 26 properties.
5. The objectors do not wish to see increased parking restrictions due to properties having more than one vehicle. They think that the existing parking restrictions at the junction of Longford Road and Penyard Road are sufficient as there is not enough parking capacity in the street for the current demand.
6. The proposal is to extend the existing yellow lines to protect the entry and exit from the rear lane and to allow vehicles to pass on the approach to and from Longford Road due to the narrowness of Penyard Road.
7. The scheme was proposed by the Local Member in the interest of highway safety.

Financial Impact

8. The work will be funded by the Capital Works Programme.

Equality Impact Assessment

9. A Screening Assessment has been undertaken to assist the Council in discharging its Public Sector Equality Duty under the Equality Act 2010. After completing the assessment, it has been determined that this function does not require an Equality Impact Assessment.

Workforce Impacts

10. There are no workforce impacts associated with this report.

Legal Impacts

11. The scheme was advertised for a 21-day period.

Risk Management

12. There are no risk management issues associated with this scheme.

Consultation Outcome

13. A consultation exercise was carried out when the scheme was advertised.
14. One letter of objection was received containing a petition of 46 names from 26 properties indicated in Appendix B.
15. The Local Member has been consulted and advised on the objections and petition received. The Local Member maintains support for the scheme as advertised.

Recommendations

16. It is recommended that:-

The objections are over ruled and the scheme is implemented as previously advertised and that the objector is informed accordingly.

Reasons for Proposed Decision

17. To prevent indiscriminate parking in the interest of highway safety.

Implementation of Decision

18. The decision is proposed for implementation after the three-day call-in period.

Appendices

19. Appendix A – Plan of the original scheme.
20. Appendix B – Letter of objection and petition.


List of Background Papers

21. None

Officer Contact

Mr Martin Brumby, Engineering & Transport
Tel. No. 01639 686013
Email m.brumby@npt.gov.uk

Appendix A

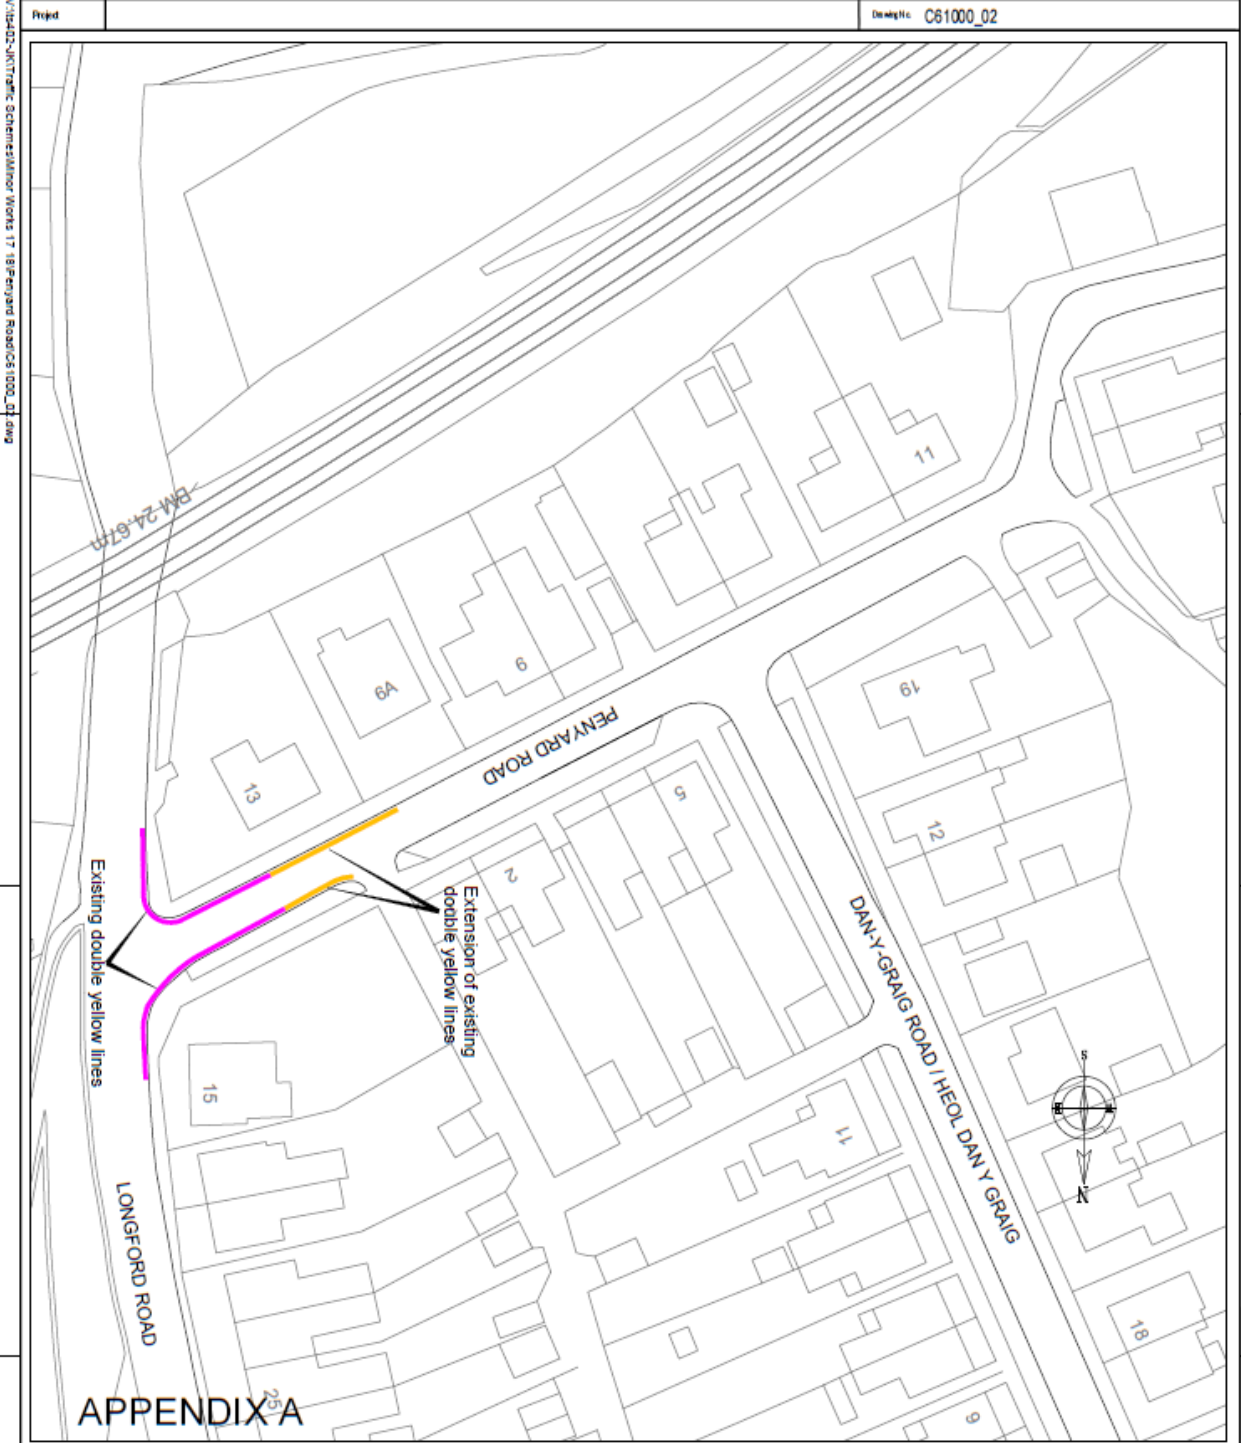

NOTES

- 1 THIS IS A CAD DRAWING AND SHOULD NOT BE REPRODUCED BY HAND.
- 2 All dimensions in millimeters unless otherwise stated.

KEY

- Proposed No waiting at any time traffic order
- Existing No waiting at any time traffic order

Rev	Details	Dr	Cr	Ap	Date
001					

Neath Port Talbot
 Castell-nedd Port Talbot
 Cwm-y-Banc Road, Cwm-y-Banc
 NEATH SA11 2DD
 ENGINEERING AND TRANSPORT
 GARETH NUTT
 CORPORATE DIRECTOR OF ENVIRONMENT
 BRADAN ENERGY PARK
 NEATH SA11 2DD

PROPOSED TRAFFIC ORDER
 PENYARD ROAD,
 NEATH ABBEY

Rev	Checked	MDR	Approved	Date
001	May/17		May/17	May/17

Scale: 1 : 500 @ A3
 Drawing No: C61000_02

V:\Roads\Traffic Schemata\New Works 17 18\Penyard Roads\1000_02.dwg

Appendix B


25 Longford Road
Neath
SA10 2ET

Head of Engineering and Transport
The Quays
Baglan Energy Park
Neath
SA11 2GG

17 September 2017

Dear Sirs,

Re: Prohibition of Waiting At Any Time - Penyard Road, Longford, Neath

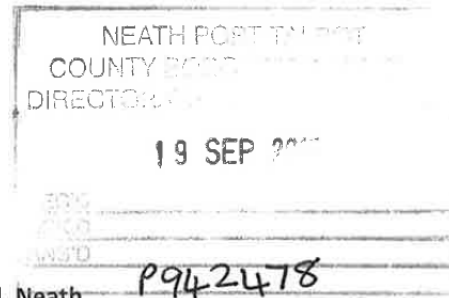

I write in response to the authority's advertisement of the above scheme to raise concerns over the impact the scheme will have on local residents.

I have reviewed the plans which propose to extend the existing double yellow lines further in to Penyard road. Unfortunately the cover letter and plans do not explain the reason for the proposed scheme. Please could you provide an explanation for the proposed scheme?

The existing double yellow lines ensure that no cars can park close to the junction with Longford road ensuring safety and access to and from the main road. It is unclear what the new scheme will provide to enhance the current scheme.


The residential area under the proposed scheme is densely populated with many residents owning more than one vehicle. The proposed scheme will reduce further the limited parking space available in the area impacting the local residents. Please can you advise if the Authority are proposing to improve parking provisions in the area prior to considering implementing the proposed scheme?

Under the current proposal I object to the scheme which will cause parking issues for local residents as noted above and cause further congestion on other roads in the area.

I have also canvassed support opposing the scheme from local residents on the attached sheet.

Yours Faithfully

Mr John Fisher

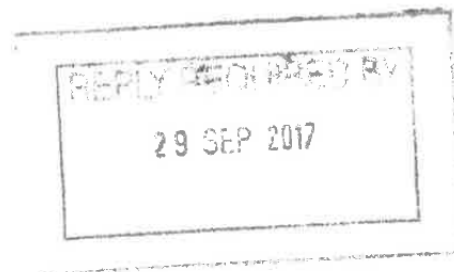

Prohibition of Waiting At Any Time – Penyard Road, Longford, Neath

We the below residents oppose the above scheme proposed by the Authority:

Name	Address	Signature
T Fisher	25 Longford Road	T Fisher
G Fisher	25, Longford Road	G Fisher
S Michael	27 Longford Rd	S Michael
Nathaniel Jarvis	29 Longford Rd	N. Jarvis
Danielle Jarvis	29 Longford Rd	D Jarvis
Hester Grews	21, Longford Rd	Hester Grews
Joe Bowd	13 Longford Rd	Joe Bowd
Carole Williams	13 Longford Rd.	Carole Williams
Natalie Lewis	1 Penyard Road	Natalie Lewis
Tony Wrayman	1 Penyard Road	Tony Wrayman
Denise Hitchings	15, Longford Road	Denise Hitchings
PETER HITCHINGS	15, LONGFORD ROAD	Peter Hitchings
EMILY HITCHINGS	15, LONGFORD ROAD	Emily Hitchings
GERAINE RANDALL	8 PENYARD RD	Geraine Randall
BECKY BERR	3 PENYARD RD.	Becky Berr
MATTHEW BUILEY	4 PENYARD RD	Matthew Builey
ANNAEL BUILEY	4 PENYARD RD	Annael Builey
Chloe Morgan	5 PENYARD RD	Chloe Morgan
Dominic Evans	5 Penyard Rd	Dominic Evans
JOVE JOHN	8 PENYARD RD	Jove John
Alex John	8 PENYARD RD	Alex John
J. John	8 PENYARD ROAD	J. John
CHRIS JOHN	8 PENYARD RD	Chris John
I BRIGHT	7 PENYARD ROAD	I Bright
S BRIGHT	7 PENYARD ROAD	S Bright
N JONES	31 Longford Road	N Jones
L JONES	31 Longford Road	L Jones
C. THOMAS	33 Longford Road	C. Thomas
R THOMAS	33 Longford Road	R Thomas
D. TUDOR	17 Longford Rd	D. Tudor
M TUDOR	17 Longford Rd	M Tudor
A JACKSON	21 Danysgrig Rd	A Jackson
P JACKSON	" " "	P Jackson
Joseph	20 DANYSGRIG ROAD	Joseph
John	3 Dan - Gray Rd	John
H Davis	5 Dan - Gray Rd	H Davis
Geoff Stokes	18 Danysgrig Road	Geoff Stokes
Mandy Huskops	17 Danysgrig Road	Mandy Huskops
TOM HUSKOP	17 DANYSGRIG ROAD	Tom Huskop
SHIRLEY ROBERTS	16, DANYSGRIG RD PENYARD	Shirley Roberts

