

NEATH PORT TALBOT COUNTY BOROUGH COUNCIL

Streetscene & Engineering Cabinet Board

25 May 2018

Report of the Head of Engineering & Transport

D. W. Griffiths

Matter for Decision

Ward Affected: Alltwen

Proposed No Waiting At Any Time Order: Brynmorgrug, Alltwen

Purpose of Report

1. To obtain Members' approval to advertise the Legal Order for the implementation of a No Waiting At Any Time Order on Brynmorgrug and Lon Hir and Edward Street Link Lane; see Appendix A.

Executive Summary

2. The report outlines the proposed Order and the reason why the Order is required.

Background

3. The scheme is necessary to prevent indiscriminate parking in the interest of road safety.

Financial Impact

4. The work will be funded by the Developer.

Equality Impact Assessment

5. A Screening Assessment has been undertaken to assist the Council in discharging its Public Sector Equality Duty under the Equality Act 2010. After completing the assessment it has been determined that this function does not require an Equality Impact Assessment.

Workforce Impact

6. There are no workforce impacts associated with this report.

Legal Impacts

7. The scheme will be publicly advertised for the requisite 21 day statutory period as required by legislation.

Risk Management

8. There are no service risk management issues associated with this scheme.

Consultation

9. A consultation exercise will be carried out when the scheme is advertised

Recommendations

It is recommended that:-

10. Approval is given for the proposed measures to be advertised as indicated on the attached plan (Appendix A) and subject to there being no objections, for the Order to be implemented.

Reasons for Proposed Decision

11. The scheme is necessary to prevent indiscriminate parking in the interest of road safety.

Implementation of Decision

12. The decision is proposed for implementation after the three-day call-in period.

Appendices

13. Appendix A - Plan

List of Background Papers


14. None

Officer Contact

15. Mr J C Davies – Senior Engineer Traffic
Tel. No. 01639 686479
email: j.davies15@npt.gov.uk

16. Mr M Brumby – Project Manager Highways
Tel. No. 01639 686013
email: m.brumby@npt.gov.uk

Appendix A

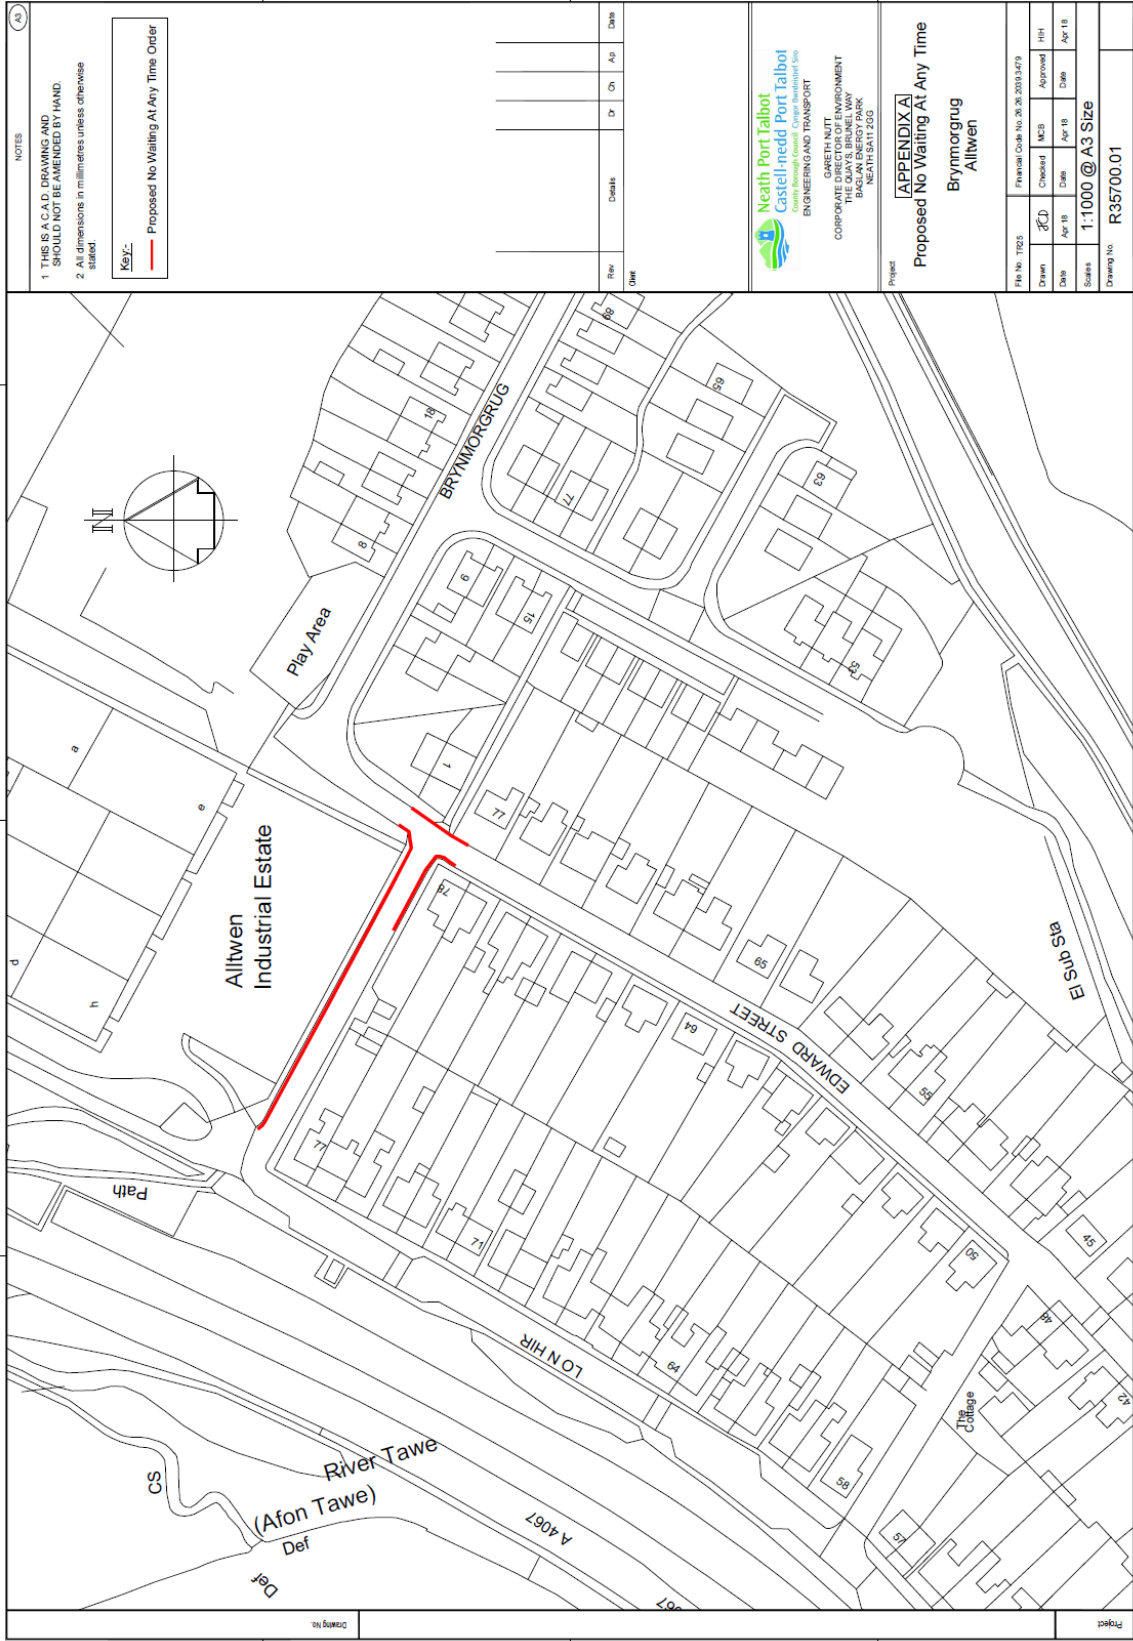

NOTES

1 THIS IS A C.A.D. DRAWING AND SHOULD NOT BE AMENDED BY HAND.
 2 All dimensions in millimetres unless otherwise stated.

Key:
 — Proposed No Waiting At Any Time Order

| Rev | Details | Dr | Ch | App | Date |
|-----|---------|----|----|-----|------|
| | | | | | |
| | | | | | |
| | | | | | |
| | | | | | |

Neath Port Talbot
 Castell-nedd Port Talbot
 Growth through Good. Change Sustainable Lives.
 ENGINEERING AND TRANSPORT

GARETH NUTT
 CORPORATE DIRECTOR OF ENVIRONMENT
 1000 THE BRIDGEWAY
 BACLAN ENERGY PARK
 NEATH SA11 2GG

Project: **APPENDIX A**
Proposed No Waiting At Any Time
Brynmorgrug
Alltwn

File No: TR25
 Financial Code No: 26.26.2019.3.479

| Drawn | Checked | MCB | Approved | HH |
|--------|---------|--------|----------|--------|
| | | | | |
| Date | Date | Date | Date | Date |
| Apr 19 | Apr 19 | Apr 19 | Apr 19 | Apr 19 |

Scale: **1:1000 @ A3 Size**
 Drawing No: **R35700.01**