

NEATH PORT TALBOT COUNTY BOROUGH COUNCIL

Streetscene & Engineering Cabinet Board

25 May 2018

Report of the Head of Engineering & Transport

D. W. Griffiths

Matter for Decision

Ward Affected: Baglan

Proposed No Waiting at Any Time Order: Laurel Avenue, Laburnum Avenue and Chestnut Road, Baglan

Purpose of Report

1. To obtain Members' approval to advertise the Legal Order for the implementation of a No Waiting at Any Time Order at Laurel Avenue, Laburnum Avenue and Chestnut Road, Baglan – see Appendix A.

Executive Summary

2. The report outlines the proposed Order and the reason why the Order is required.

Background

3. The scheme is necessary as a consequence of the proposed development of the former stables at Baglan Park, Baglan (P2015-0905) to prevent indiscriminate parking in the interest of road safety.

Financial Impact

4. The work will be funded by the Developer.

Equality Impact Assessment

5. A Screening Assessment has been undertaken to assist the Council in discharging its Public Sector Equality Duty under the Equality Act 2010. After completing the assessment it has been determined that this function does not require an Equality Impact Assessment.

Workforce Impacts

6. There are no workforce impacts associated with this report.

Legal Impacts

7. The scheme will be publicly advertised for the requisite 21 day statutory period as required by legislation.

Risk Management

8. There are no service risk management issues associated with this scheme.

Consultation

9. A consultation exercise will be carried out when the scheme is advertised

Recommendations

It is recommended that:-

10. Approval is given for the proposed measures to be advertised as indicated on the attached plan (Appendix A) and subject to there being no objections, for the Order to be implemented.

Reasons for Proposed Decision

11. The scheme is necessary to prevent indiscriminate parking in the interest of road safety.

Implementation of Decision

12. The decision is proposed for implementation after the three-day call-in period.

Appendices

13. Appendix A - Plan


List of Background Papers

14. None

Officer Contact

15. Mr M Brumby – Project Manager Highways
Tel No. 01639 686013
Email: m.brumby@npt.gov.uk

Appendix A

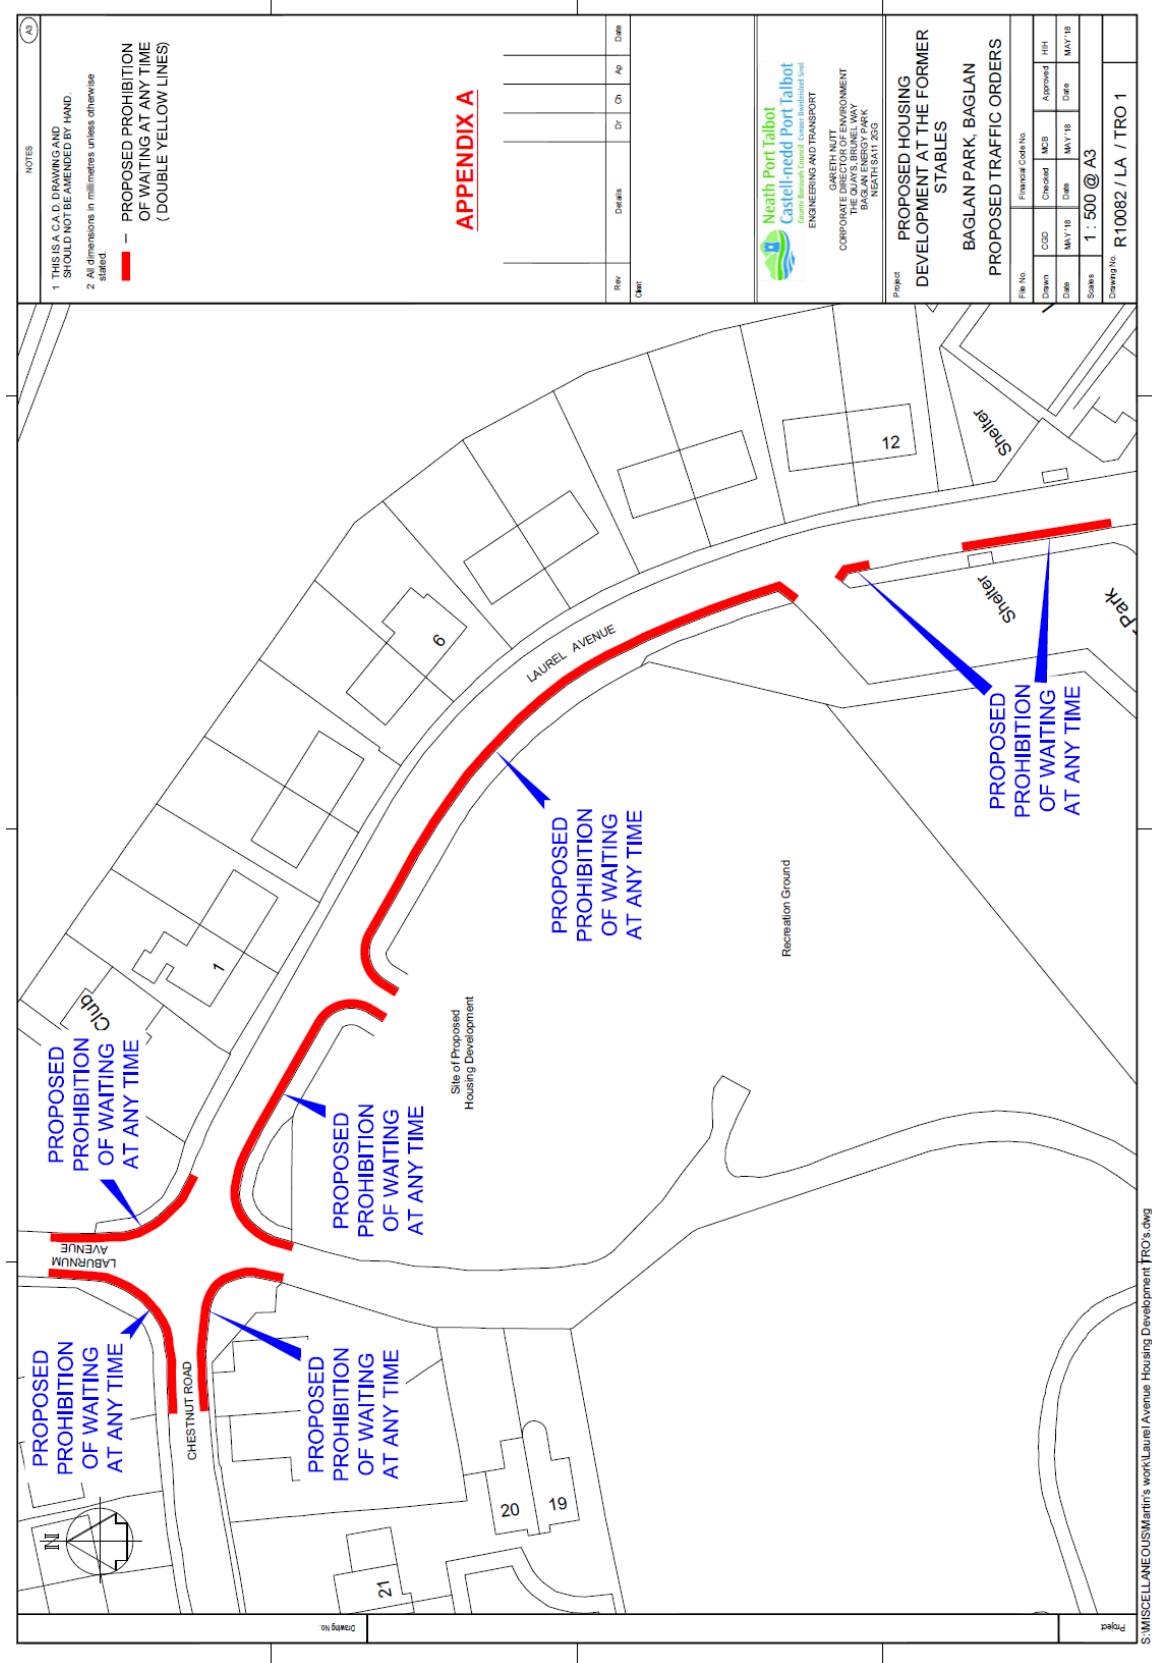

NOTES

1 THIS IS A C.A.D. DRAWING AND SHOULD NOT BE AMENDED BY HAND.
 2 All dimensions in millimetres unless otherwise stated.

— PROPOSED PROHIBITION OF WAITING AT ANY TIME (DOUBLE YELLOW LINES)

APPENDIX A

Rev	Details	Dr	Ch	Ap	Date



Neath Port Talbot
Castell-nedd Port Talbot
 ENGINEERING AND TRANSPORT

GARETH HUNT
 CORPORATE TRANSPORT MANAGER
 THE QUAYS BRUNEL WAY
 BAGLAN ENERGY PARK
 NEATH SA11 2SS

Project
PROPOSED HOUSING DEVELOPMENT AT THE FORMER STABLES
BAGLAN PARK, BAGLAN
PROPOSED TRAFFIC ORDERS

File No.	Financial Code No.
Drawn: CCB	Checked: MCB
Date: MAY '18	Date: MAY '18
Scale: 1 : 500 @ A3	Approved: JHL
	Date: MAY '18
	Date: MAY '18
	Drawn No: R10082 / LA / TRO 1