

NEATH PORT TALBOT COUNTY BOROUGH COUNCIL

Streetscene & Engineering Cabinet Board

25 May 2018

Report of the Head of Engineering & Transport

D. W. Griffiths

Matter for Decision

Wards Affected: Glynneath

Proposed No Waiting at Any Time Traffic Regulation Order and No Parking on Footway Traffic Regulation Order at the B4242 Pontneathvaughan Road, Pont Nedd Fechan, Glynneath

Purpose of Report

1. To obtain Members' approval to advertise the Legal Orders for No Waiting at Any Time Traffic Regulation Order and No Parking on Footway Traffic Regulation Order at the B4242 Pontneathvaughan Road, Pont Nedd Fechan, Glynneath.

Executive Summary

2. The report outlines the proposed Order and the reason why the Order is required.

Background

3. The Orders are required to prevent indiscriminate parking in the interest of highway safety. The proposed scheme is indicated in Appendix A.

Financial Impact

4. The work will be funded by the Welsh Government and European Rural Development Programme grant

Equality Impact Assessment

5. A Screening Assessment has been undertaken to assist the Council in discharging its Public Sector Equality Duty under the Equality Act

2010. After completing the assessment, it has been determined that this function does not require an Equality Impact Assessment.

Workforce Impacts

6. There are no workforce impacts associated with this report.

Legal Impacts

7. To be advertised for a 21-day period.

Risk Management

8. There are no risk management issues associated with this scheme.

Consultation

9. A consultation exercise will be carried out when the scheme is advertised.

Recommendations

It is recommended that:-

10. Approval to advertise the proposed Traffic Regulation Orders is granted and if no objections are received the proposal is to be implemented.

Reasons for Proposed Decision

11. To prevent indiscriminate parking in the interest of highway safety.

Implementation of Decision

12. The decision is proposed for implementation after the three-day call-in period.

Appendices

13. Appendix A – Plan of the proposed scheme.


List of Background Papers

14. None

Officer Contact

15. Mr Martin Brumby, Engineering & Transport
Tel. No. 01639 686013
email: m.brumby@npt.gov.uk

Appendix A

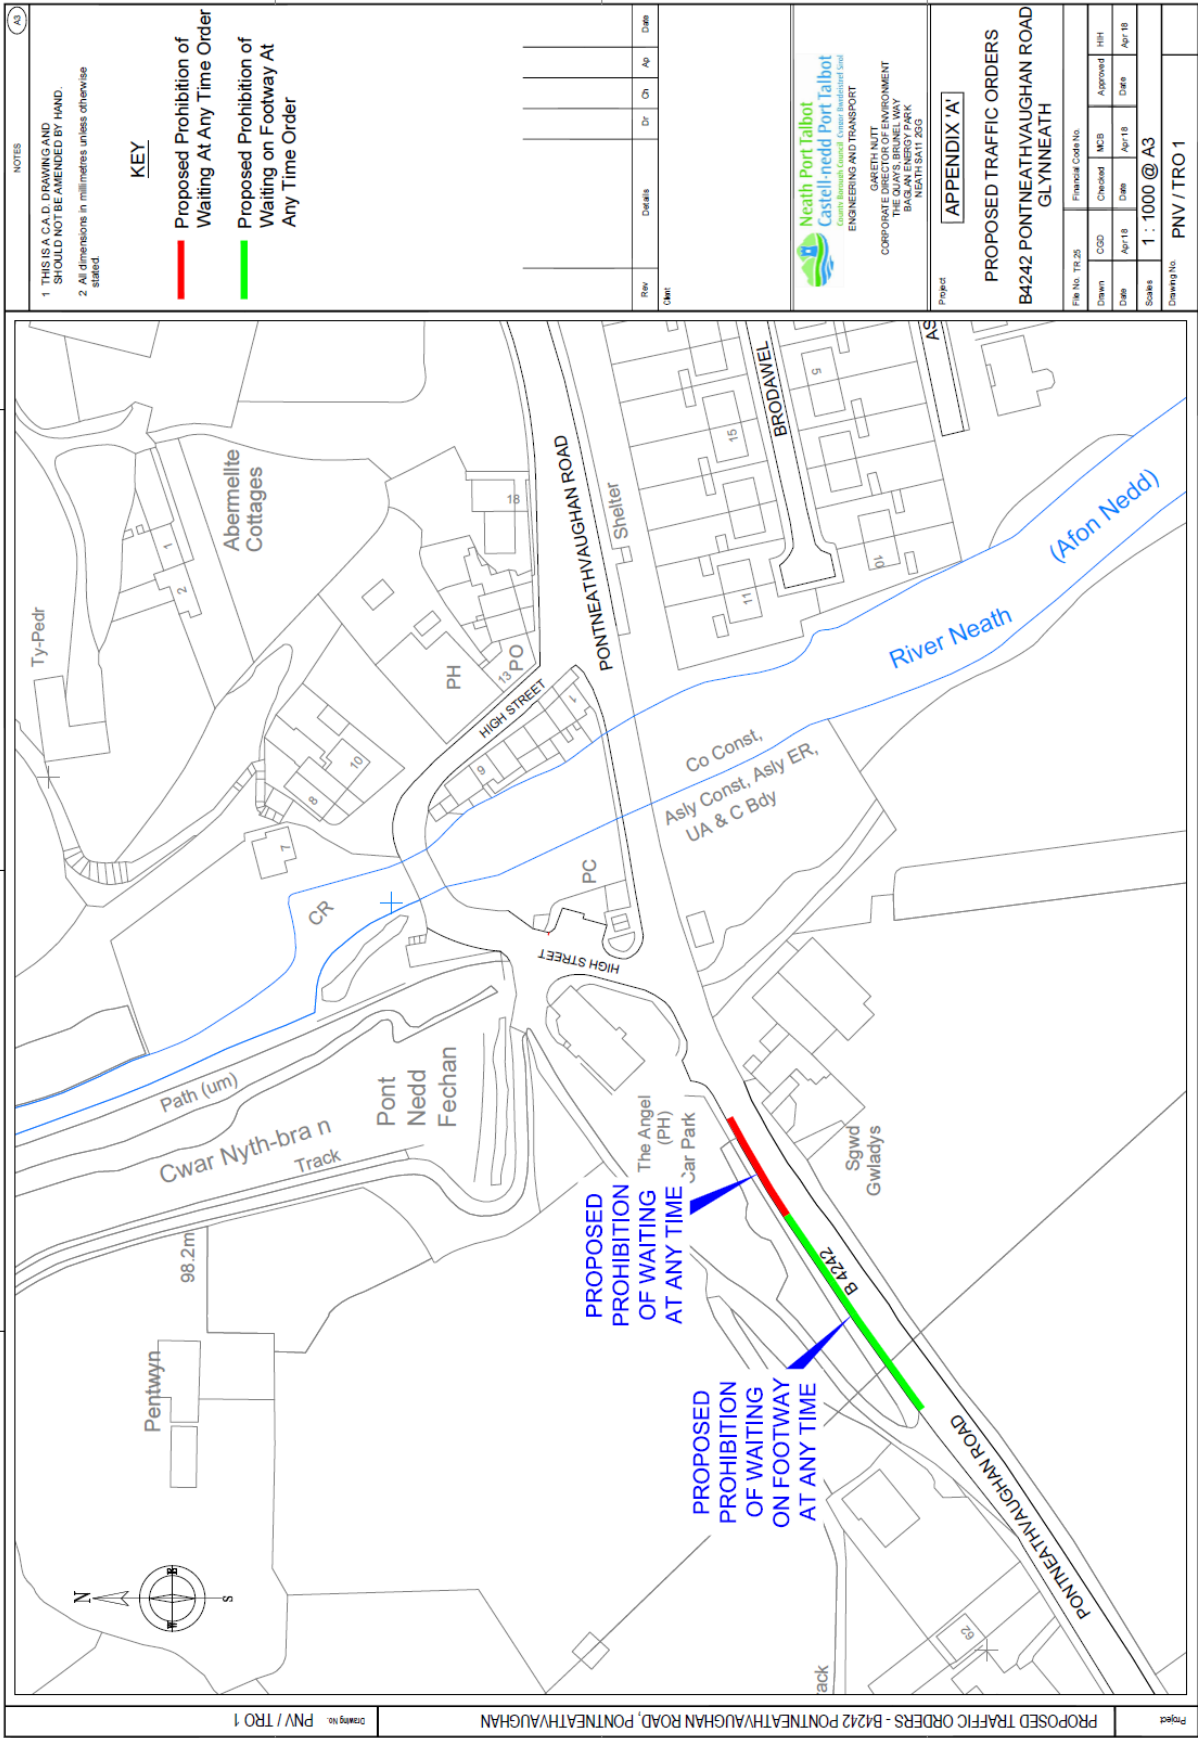

NOTES

1 THIS IS A C.A.D. DRAWING AND SHOULD NOT BE AMENDED BY HAND.
 2 All dimensions in millimetres unless otherwise stated.

KEY

Proposed Prohibition of Waiting At Any Time Order

Proposed Prohibition of Waiting on Footway At Any Time Order

Rev	Details	Dr	Ch	Ap	Date

Neath Port Talbot
Castell-nedd Port Talbot
 County Borough Council, Centre Institutional Road
 ENGINEERING AND TRANSPORT

GARETH NUTT
 CORPORATE DIRECTOR OF ENVIRONMENT
 PLANNING AND TRANSPORT
 BAGLAN ENERGY PARK
 NEATH SA11 2SG

Project: **APPENDIX A**

PROPOSED TRAFFIC ORDERS
B4242 PONTNEATHVAUGHAN ROAD
GLYNNEATH

File No. TR 25	Financial Code No.
Drawn	CDD
Checked	MCB
Approved	HH
Date	Apr 18
Date	Apr 18
Date	Apr 18
Scale	1 : 1000 @ A3
Drawing No.	PNV / TRO 1