


THIS IS A C.A.D. PRODUCED DRAWING AND SHOULD NOT BE AMENDED BY HAND.

NOTES A3

- All dimensions are in millimetres unless otherwise stated.
- Ordnance Survey Licence:
© Crown Copyright and Database Right 2013. Ordnance Survey 100023392.
© Hawffraint a hawilau cronfa ddata'r goron 2013. Rhid trwydded yr arolwg ordnans 100023392.

 PROPOSED SPEED CUSHIONS 65mm HIGH.

 PROPOSED NO WAITING, LOADING AND UNLOADING AT ANY TIME ORDER.

Rev	Details	Dr	Ch	Ap	Date
-----	---------	----	----	----	------

Client

APPENDIX A

 Cyngor Castell-nedd Port Talbot
Neath Port Talbot Council



ENGINEERING AND TRANSPORT
NICOLA PEARCE BSC (Hons), Dip TP, MRTPI
DIRECTOR OF ENVIRONMENT AND REGENERATION
THE QUAYS, BRUNEL WAY
BAGLAN ENERGY PARK
NEATH SA11 2GG

Job Title

**SWANSEA ROAD,
TREBANOS**

**PROPOSED SPEED CUSHIONS &
TRAFFIC ORDERS**

File No.	TR14	Financial Code No.	26.007500.B054.266258
Drawn	JJD	Checked	MCB
Date	NOV'19	Date	NOV'19
Approved	HIH	Date	NOV'19
Scales	NTS		
Drawing No.	C60730/TRO-1		

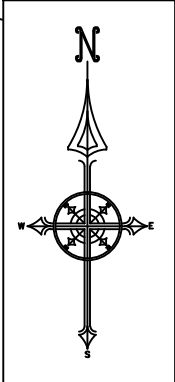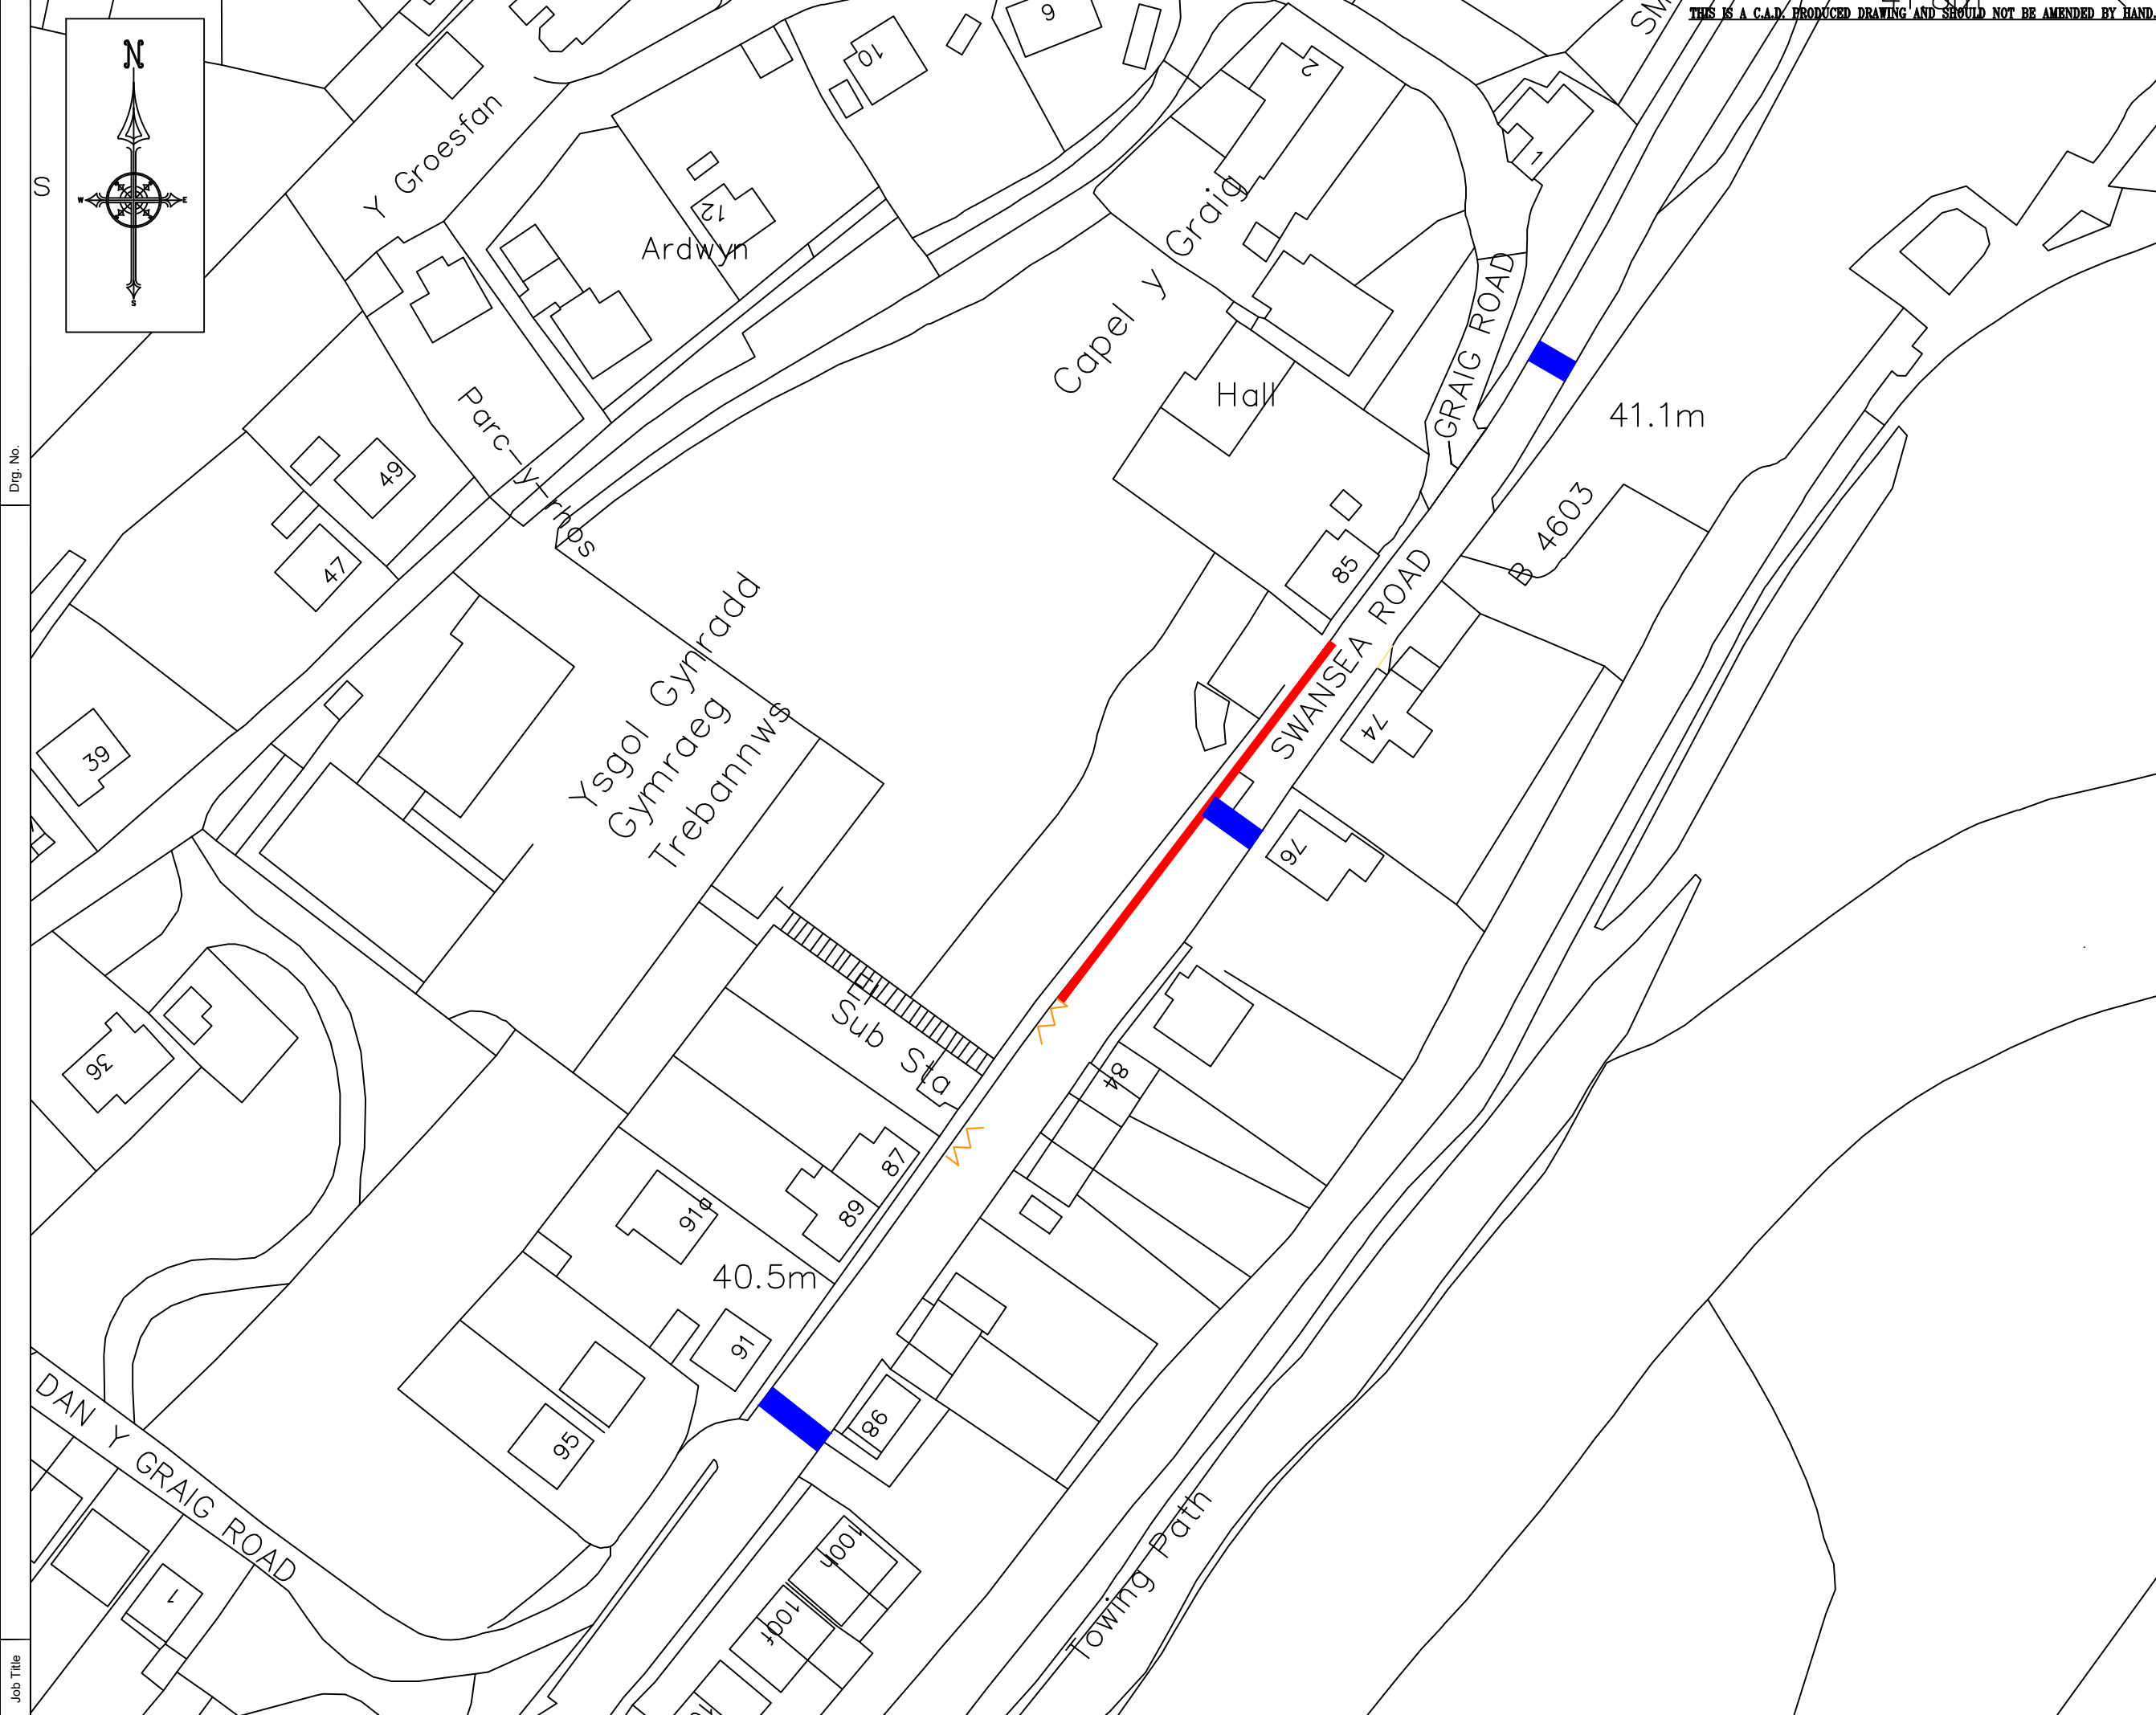

Dwg. No.

Job Title