


THIS IS A C.A.D. PRODUCED DRAWING AND SHOULD NOT BE AMENDED BY HAND.

NOTES

A3

- All dimensions are in millimetres unless otherwise stated.
- Ordnance Survey Licence:  
© Crown Copyright and Database Right 2013. Ordnance Survey 100023392.  
© Hawffraint a hawliau cronfa ddata'r goron 2013. Rhid trwydded yr arolwg ordnans 100023392.

 PROPOSED SPEED CUSHIONS 65mm HIGH.

 PROPOSED NO WAITING, LOADING AND UNLOADING AT ANY TIME ORDER.

Rev	Details	Dr	Ch	Ap	Date

Client

# APPENDIX A




ENGINEERING AND TRANSPORT  
NICOLA PEARCE BSC (Hons), Dip TP, MRTPI  
DIRECTOR OF ENVIRONMENT AND REGENERATION  
THE QUAYS, BRUNEL WAY  
BAGLAN ENERGY PARK  
NEATH SA11 2GG

Job Title

**SWANSEA ROAD,  
TREBANOS**

**PROPOSED SPEED CUSHIONS &  
TRAFFIC ORDERS**

File No.	TR14	Financial Code No.	26.007500.B054.266258
Drawn	JJD	Checked	MCB
Date	NOV'19	Date	NOV'19
Approved	HIH	Date	NOV'19
Scales	NTS		
Drawing No.	C60730/TRO-1		

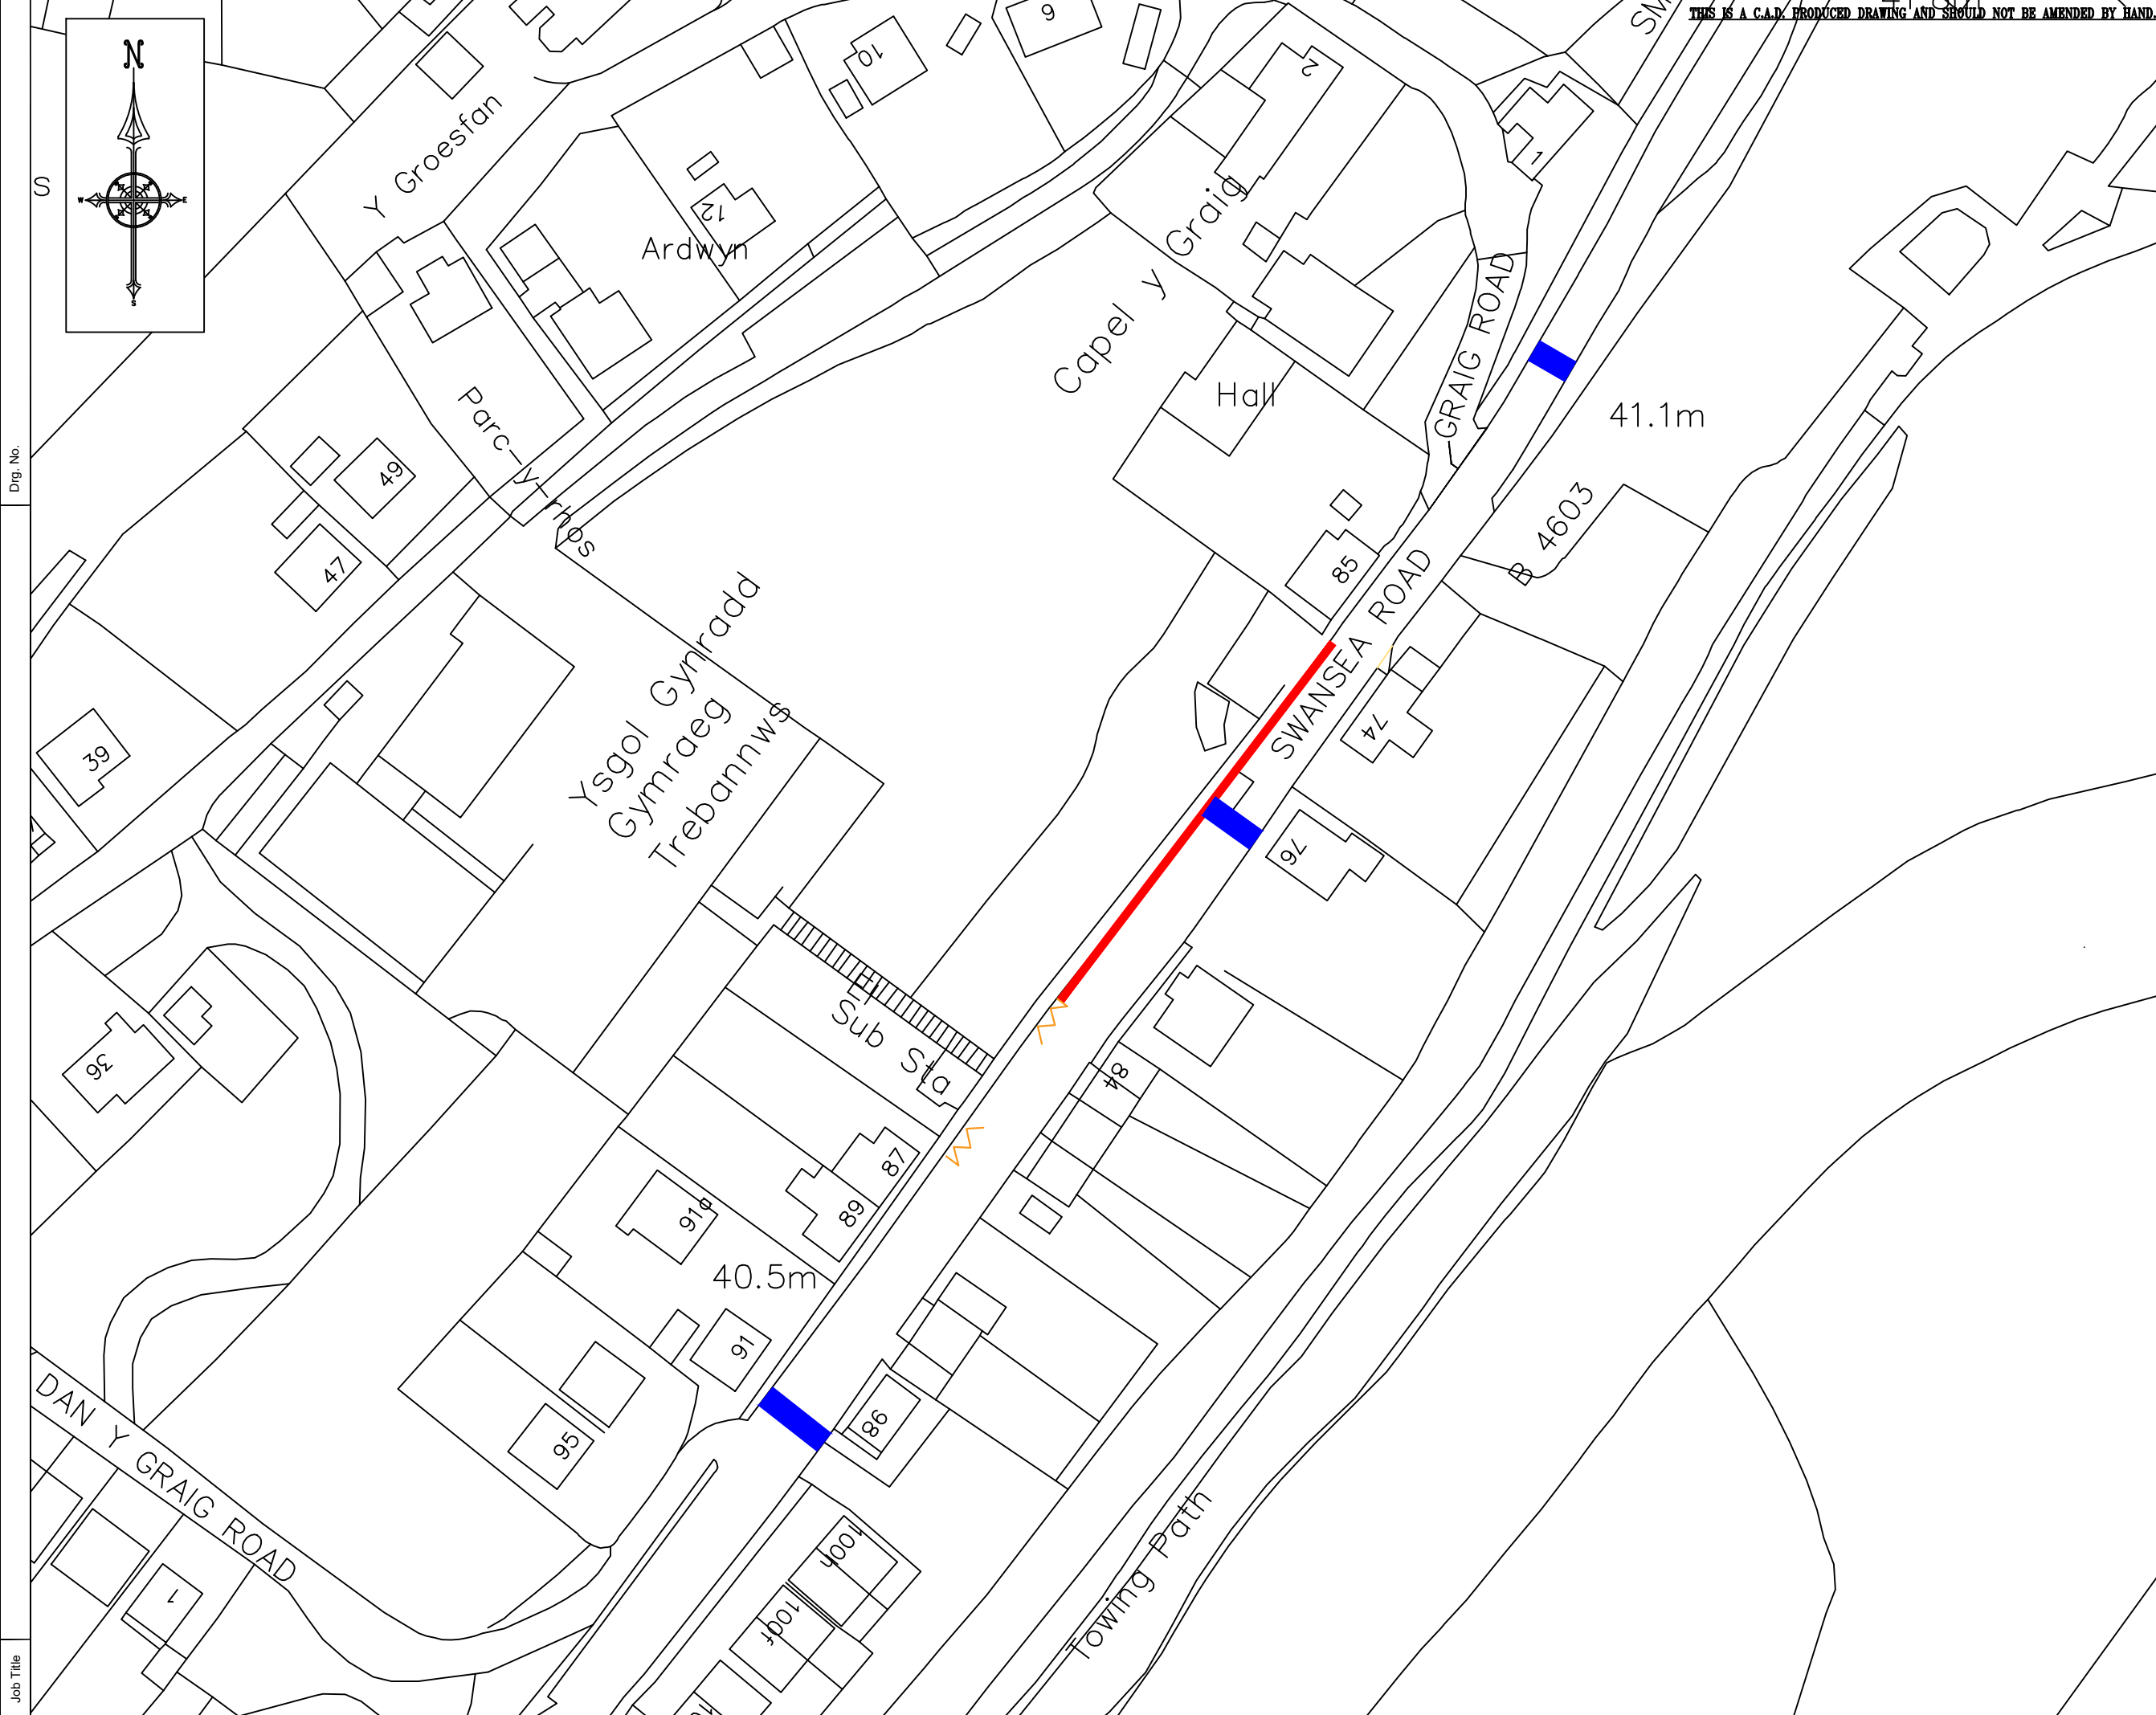

Dwg. No.

Job Title