




1. All dimensions are in millimetres unless otherwise stated.

KEY

-  Proposed No waiting at any time traffic order
-  Existing No waiting at any time traffic order

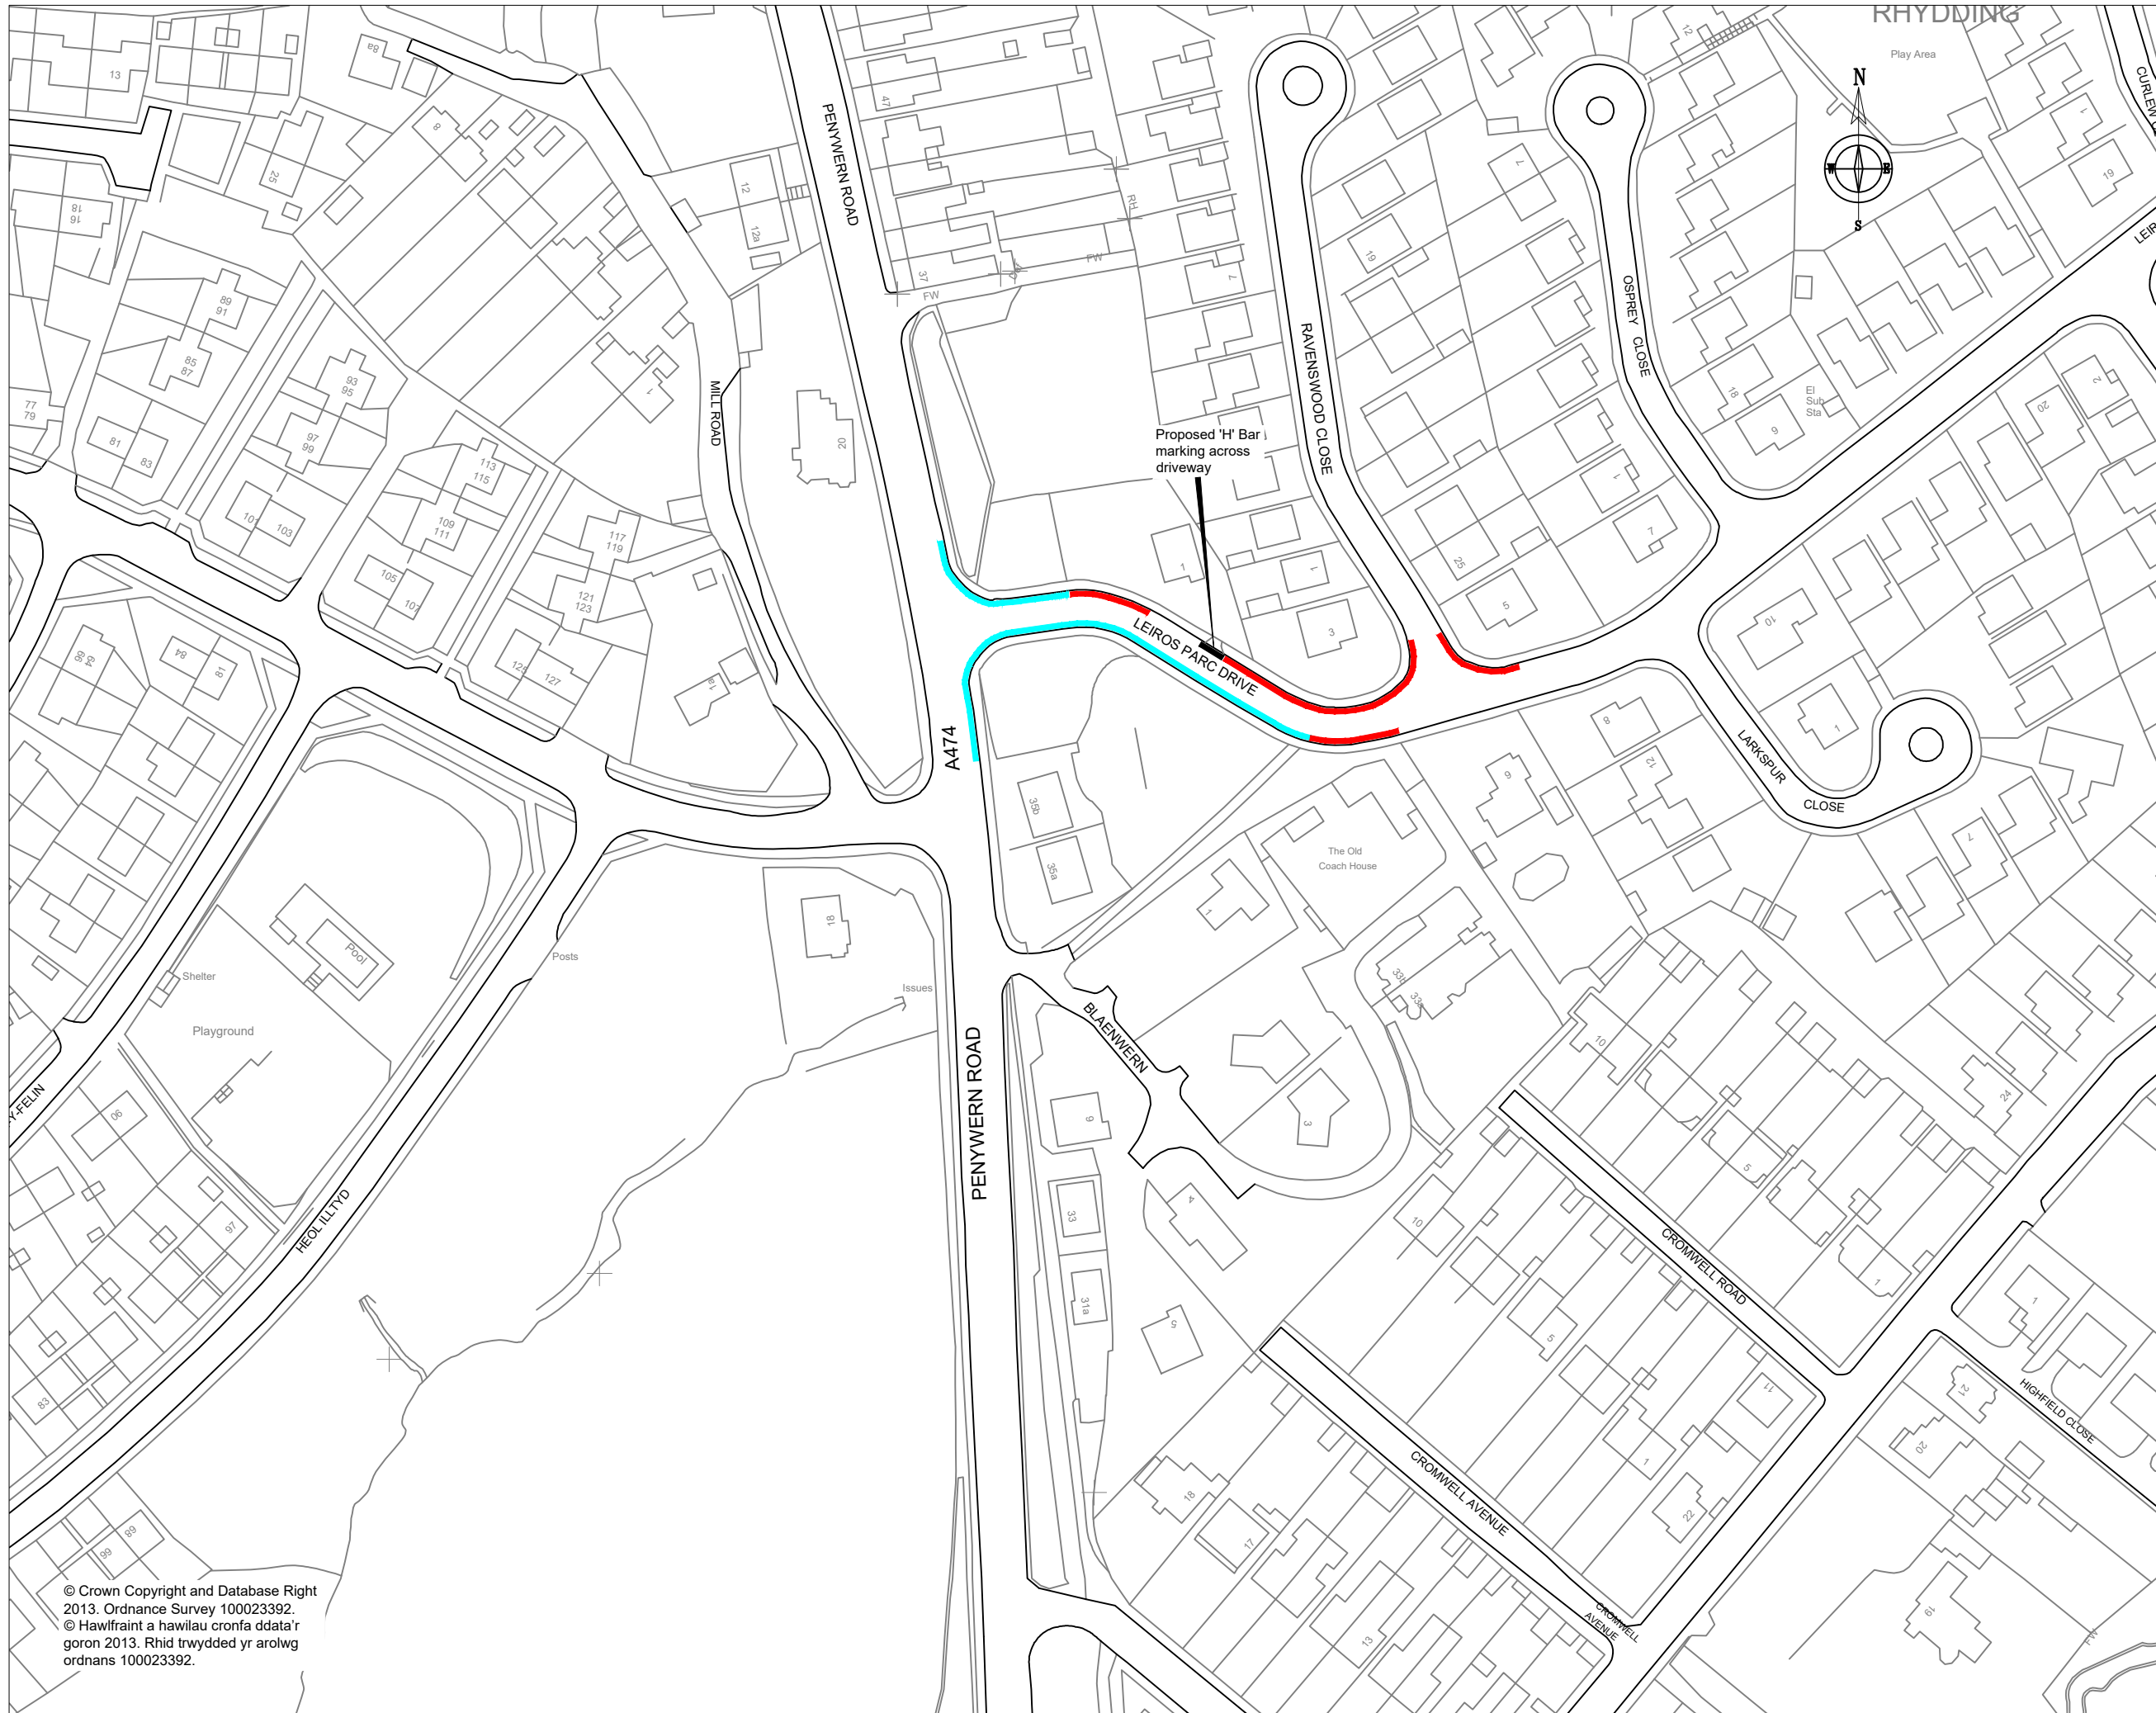

Dwg. No.

Job Title

© Crown Copyright and Database Right 2013. Ordnance Survey 100023392.
 © Hawlfraint a hawilau cronfa ddata'r goron 2013. Rhid trwydded yr arolwg ordnans 100023392.

Rev	Details	Dr	Ch	Ap	Date

Client



Job Title
PROPOSED TRAFFIC ORDER
LEIROS PARC DRIVE, BRYNCOCH, NEATH

File No.	TR.25	Financial Code No.	
Drawn	JBK	Checked	MCB
Date	OCT'19	Date	OCT'19
Approved		Approved	HHH
Date		Date	OCT'19

Scales 1 : 1250 @ A3
Drawing No. **C98190.09**