


Dwg. No.

Job Title

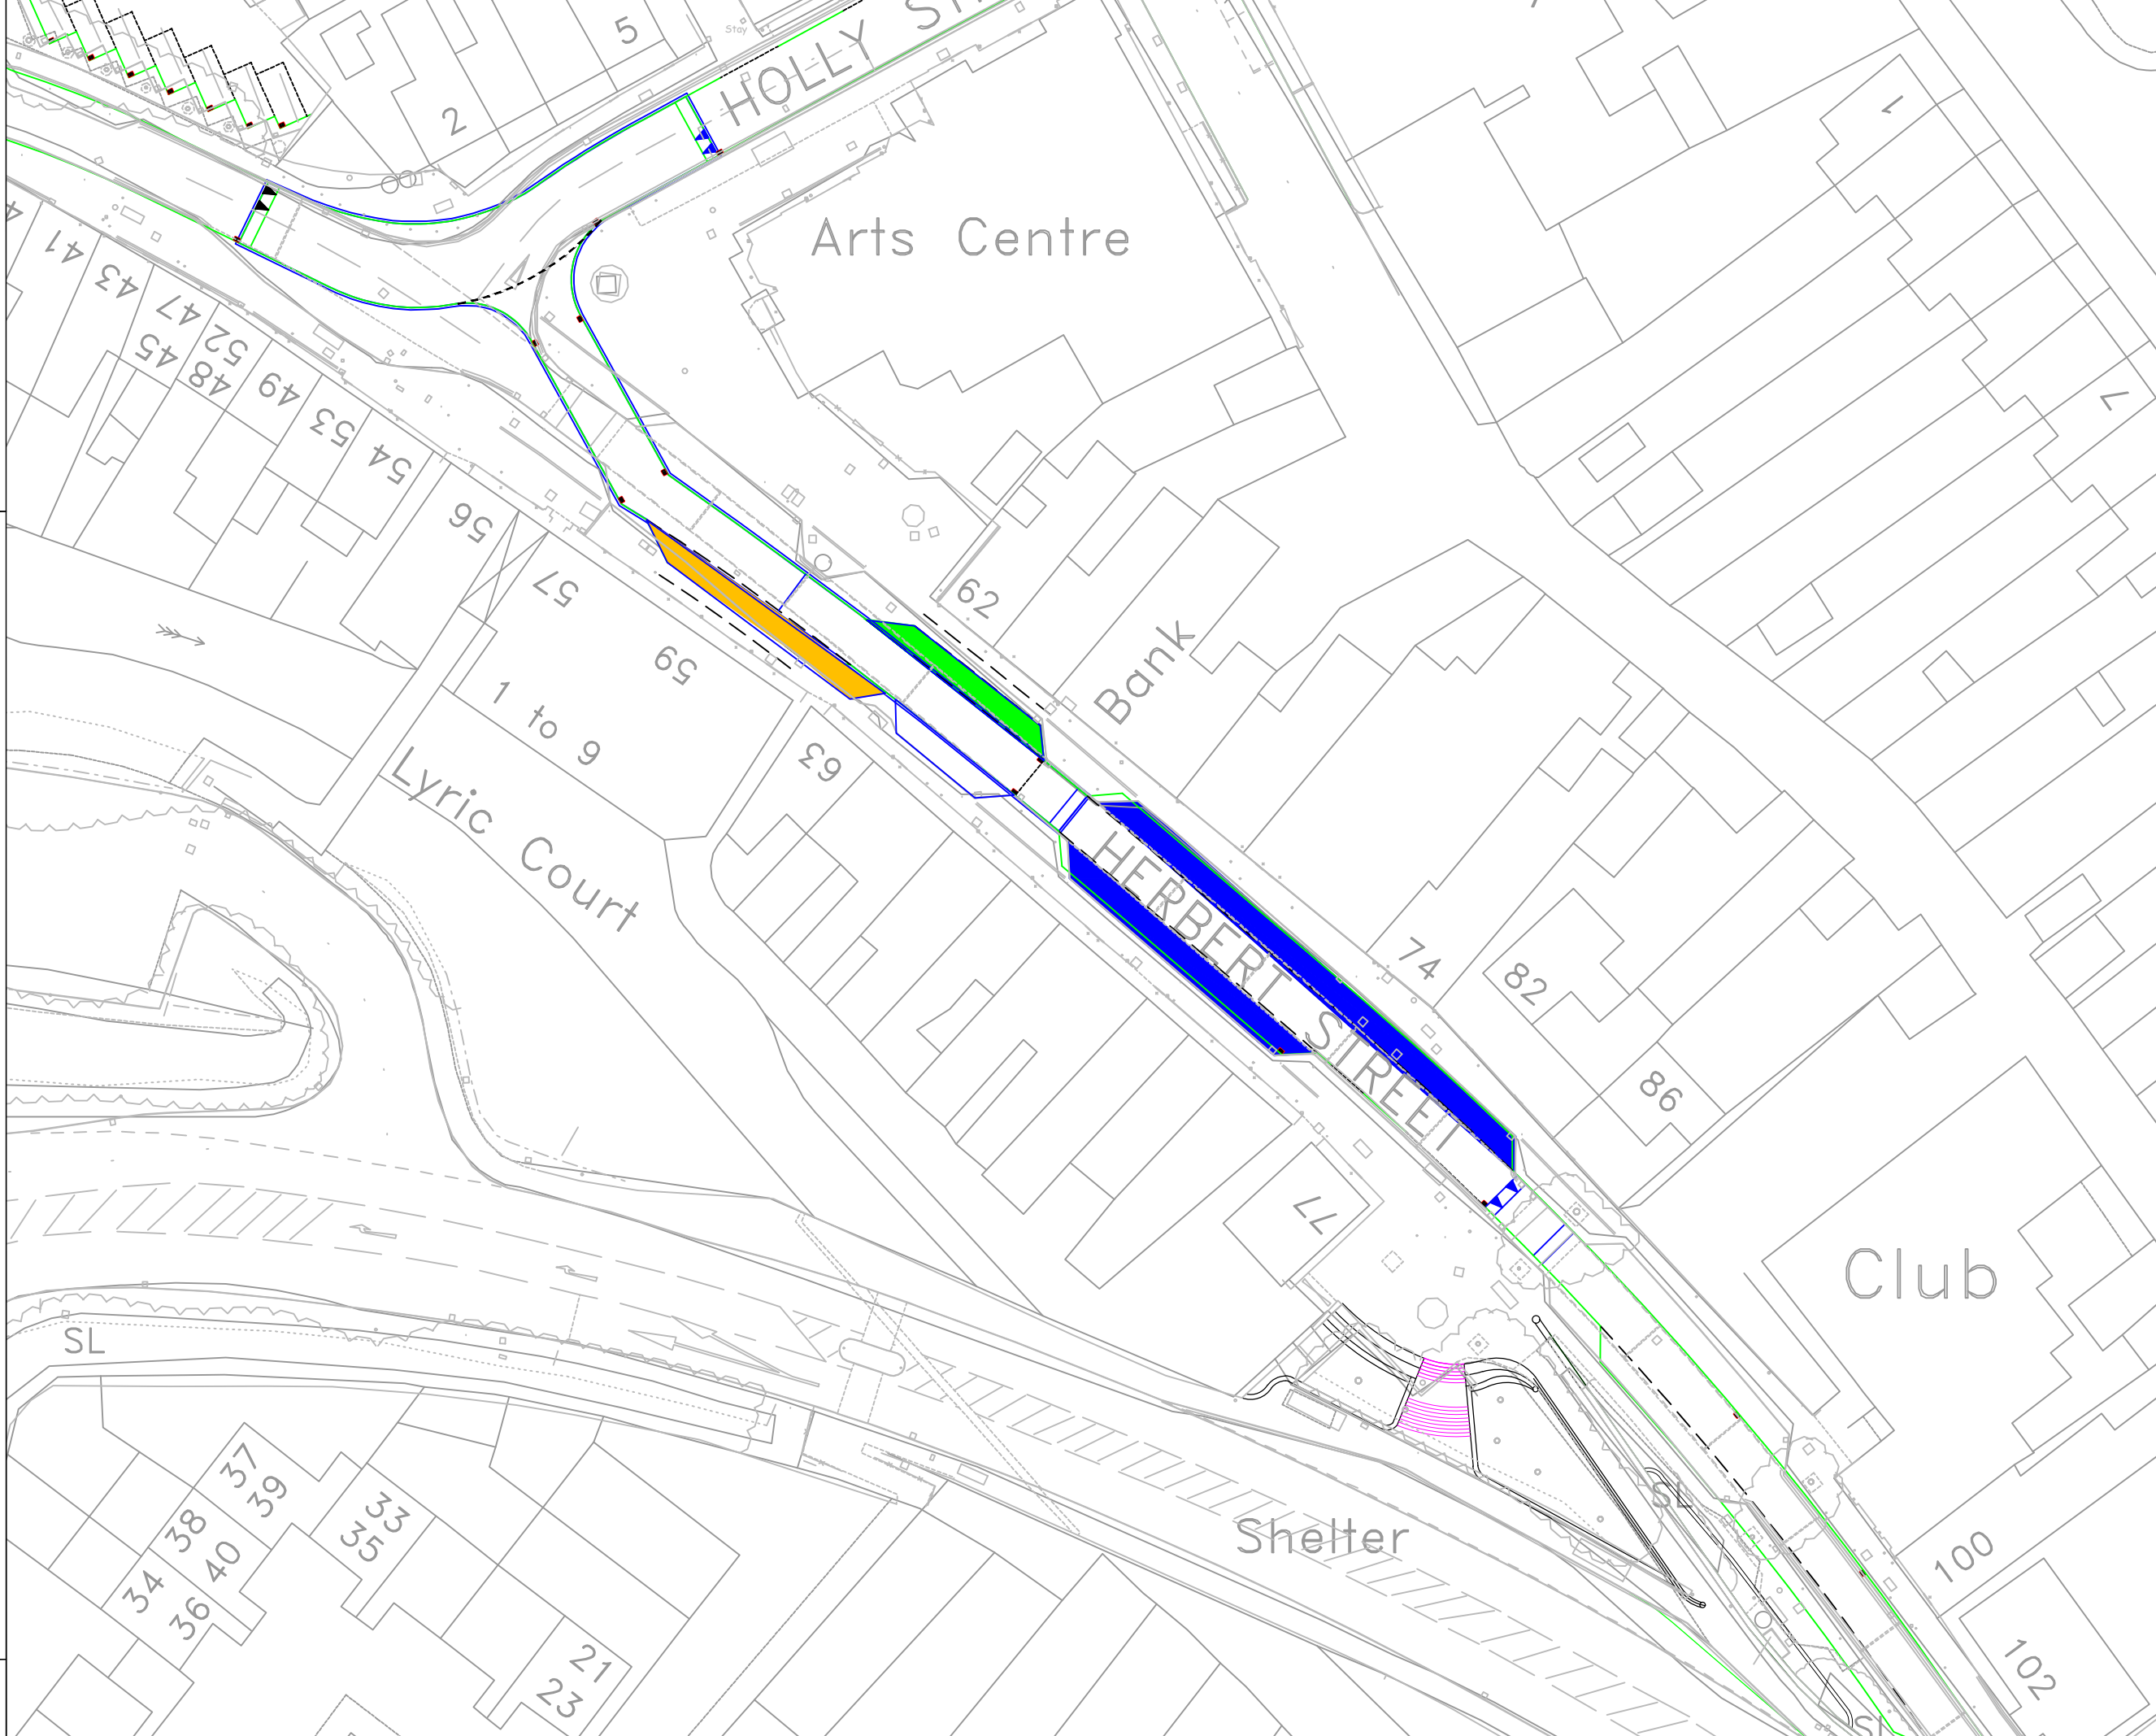

NOTES

1. All dimensions are in millimetres unless otherwise stated.

Key:-

- Proposed Disabled Bay Order
- Proposed Limited Waiting with Residents Exempt Order
- Proposed Limited Waiting Mon-Sat 1 hour no return within 2 hours

Rev	Details	Dr	Ch	Ap	Date

Client



ENGINEERING AND TRANSPORT
 NICOLA PEARCE BSc (Hons), Dip TP, MRTPI
 DIRECTOR OF ENVIRONMENT AND REGENERATION
 THE QUAYS, BRUNEL WAY
 BAGLAN ENERGY PARK
 NEATH SA11 2GG

Job Title
**Proposed Traffic Orders
 Herbert Street
 Pontardawe**

File No. TR25	Financial Code No.
Drawn	Checked
Date Oct 20	Date Oct 20
Scales NTS	Status

Drawing No. **herbert_02**