




- 1. All dimensions are in millimetres unless otherwise stated.
- 2. Ordnance Survey Licence: © Crown Copyright and Database Right 2013. Ordnance Survey 100023392. © Hawlfraint a hawilau cronfa ddata'r goron 2013. Rhid trwydded yr arolwg ordnans 100023392.


Key:-

-  Proposed Pair of Speed Cushions
-  Proposed 20mph Zone

YSGOL BAE BAGLAN

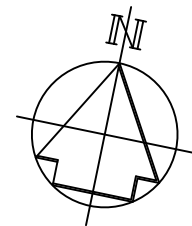

BRO DUR

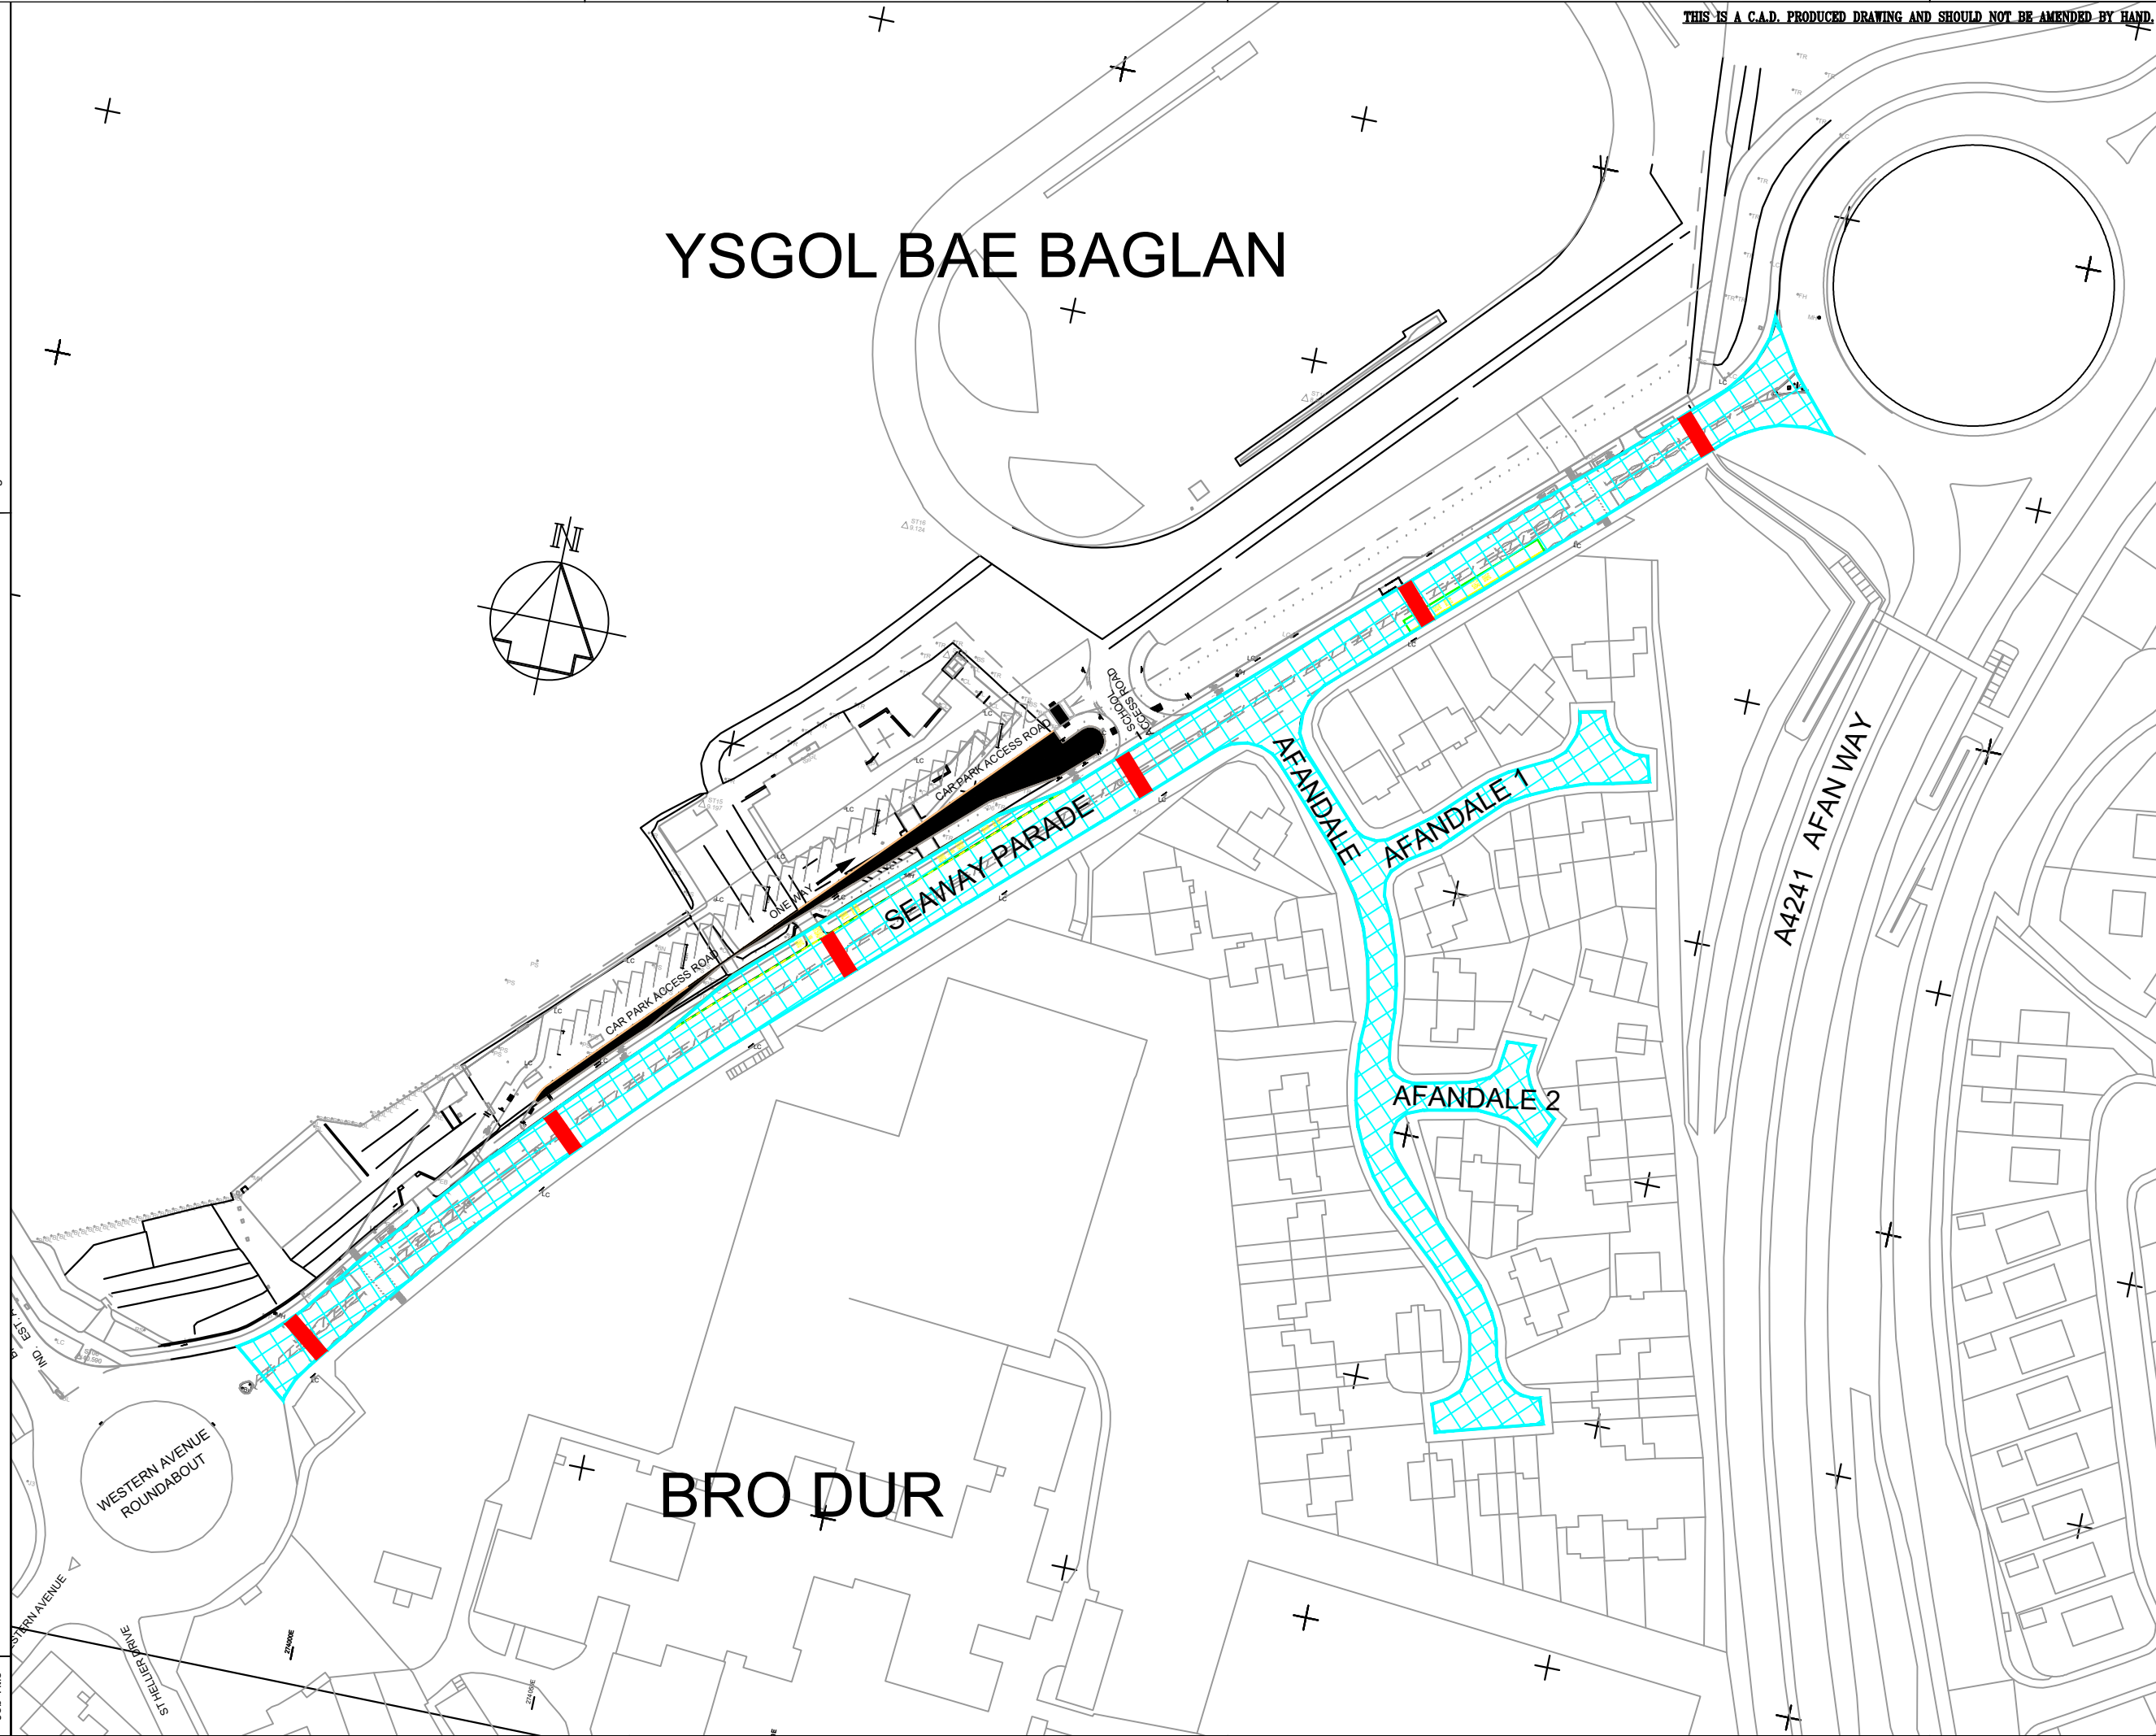


Rev	Details	Dr	Ch	Ap	Date

Client



ENGINEERING AND TRANSPORT
 NICOLA PEARCE
 DIRECTOR OF ENVIRONMENT AND REGENERATION
 THE QUAYS, BRUNEL WAY
 BAGLAN ENERGY PARK
 NEATH SA11 2GG

Job Title
Proposed Speed Cushions and 20mph Zone Seaway Parade & Afandale Sandfields

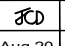File No. TR14	Financial Code No.
Drawn 	Checked MCB Approved H1H
Date Aug 20	Date Aug 20 Date Aug 20
Scales NTS	
Drawing No. C20920.SWP.01	

Dwg. No.

Job Title