


Dwg. No.

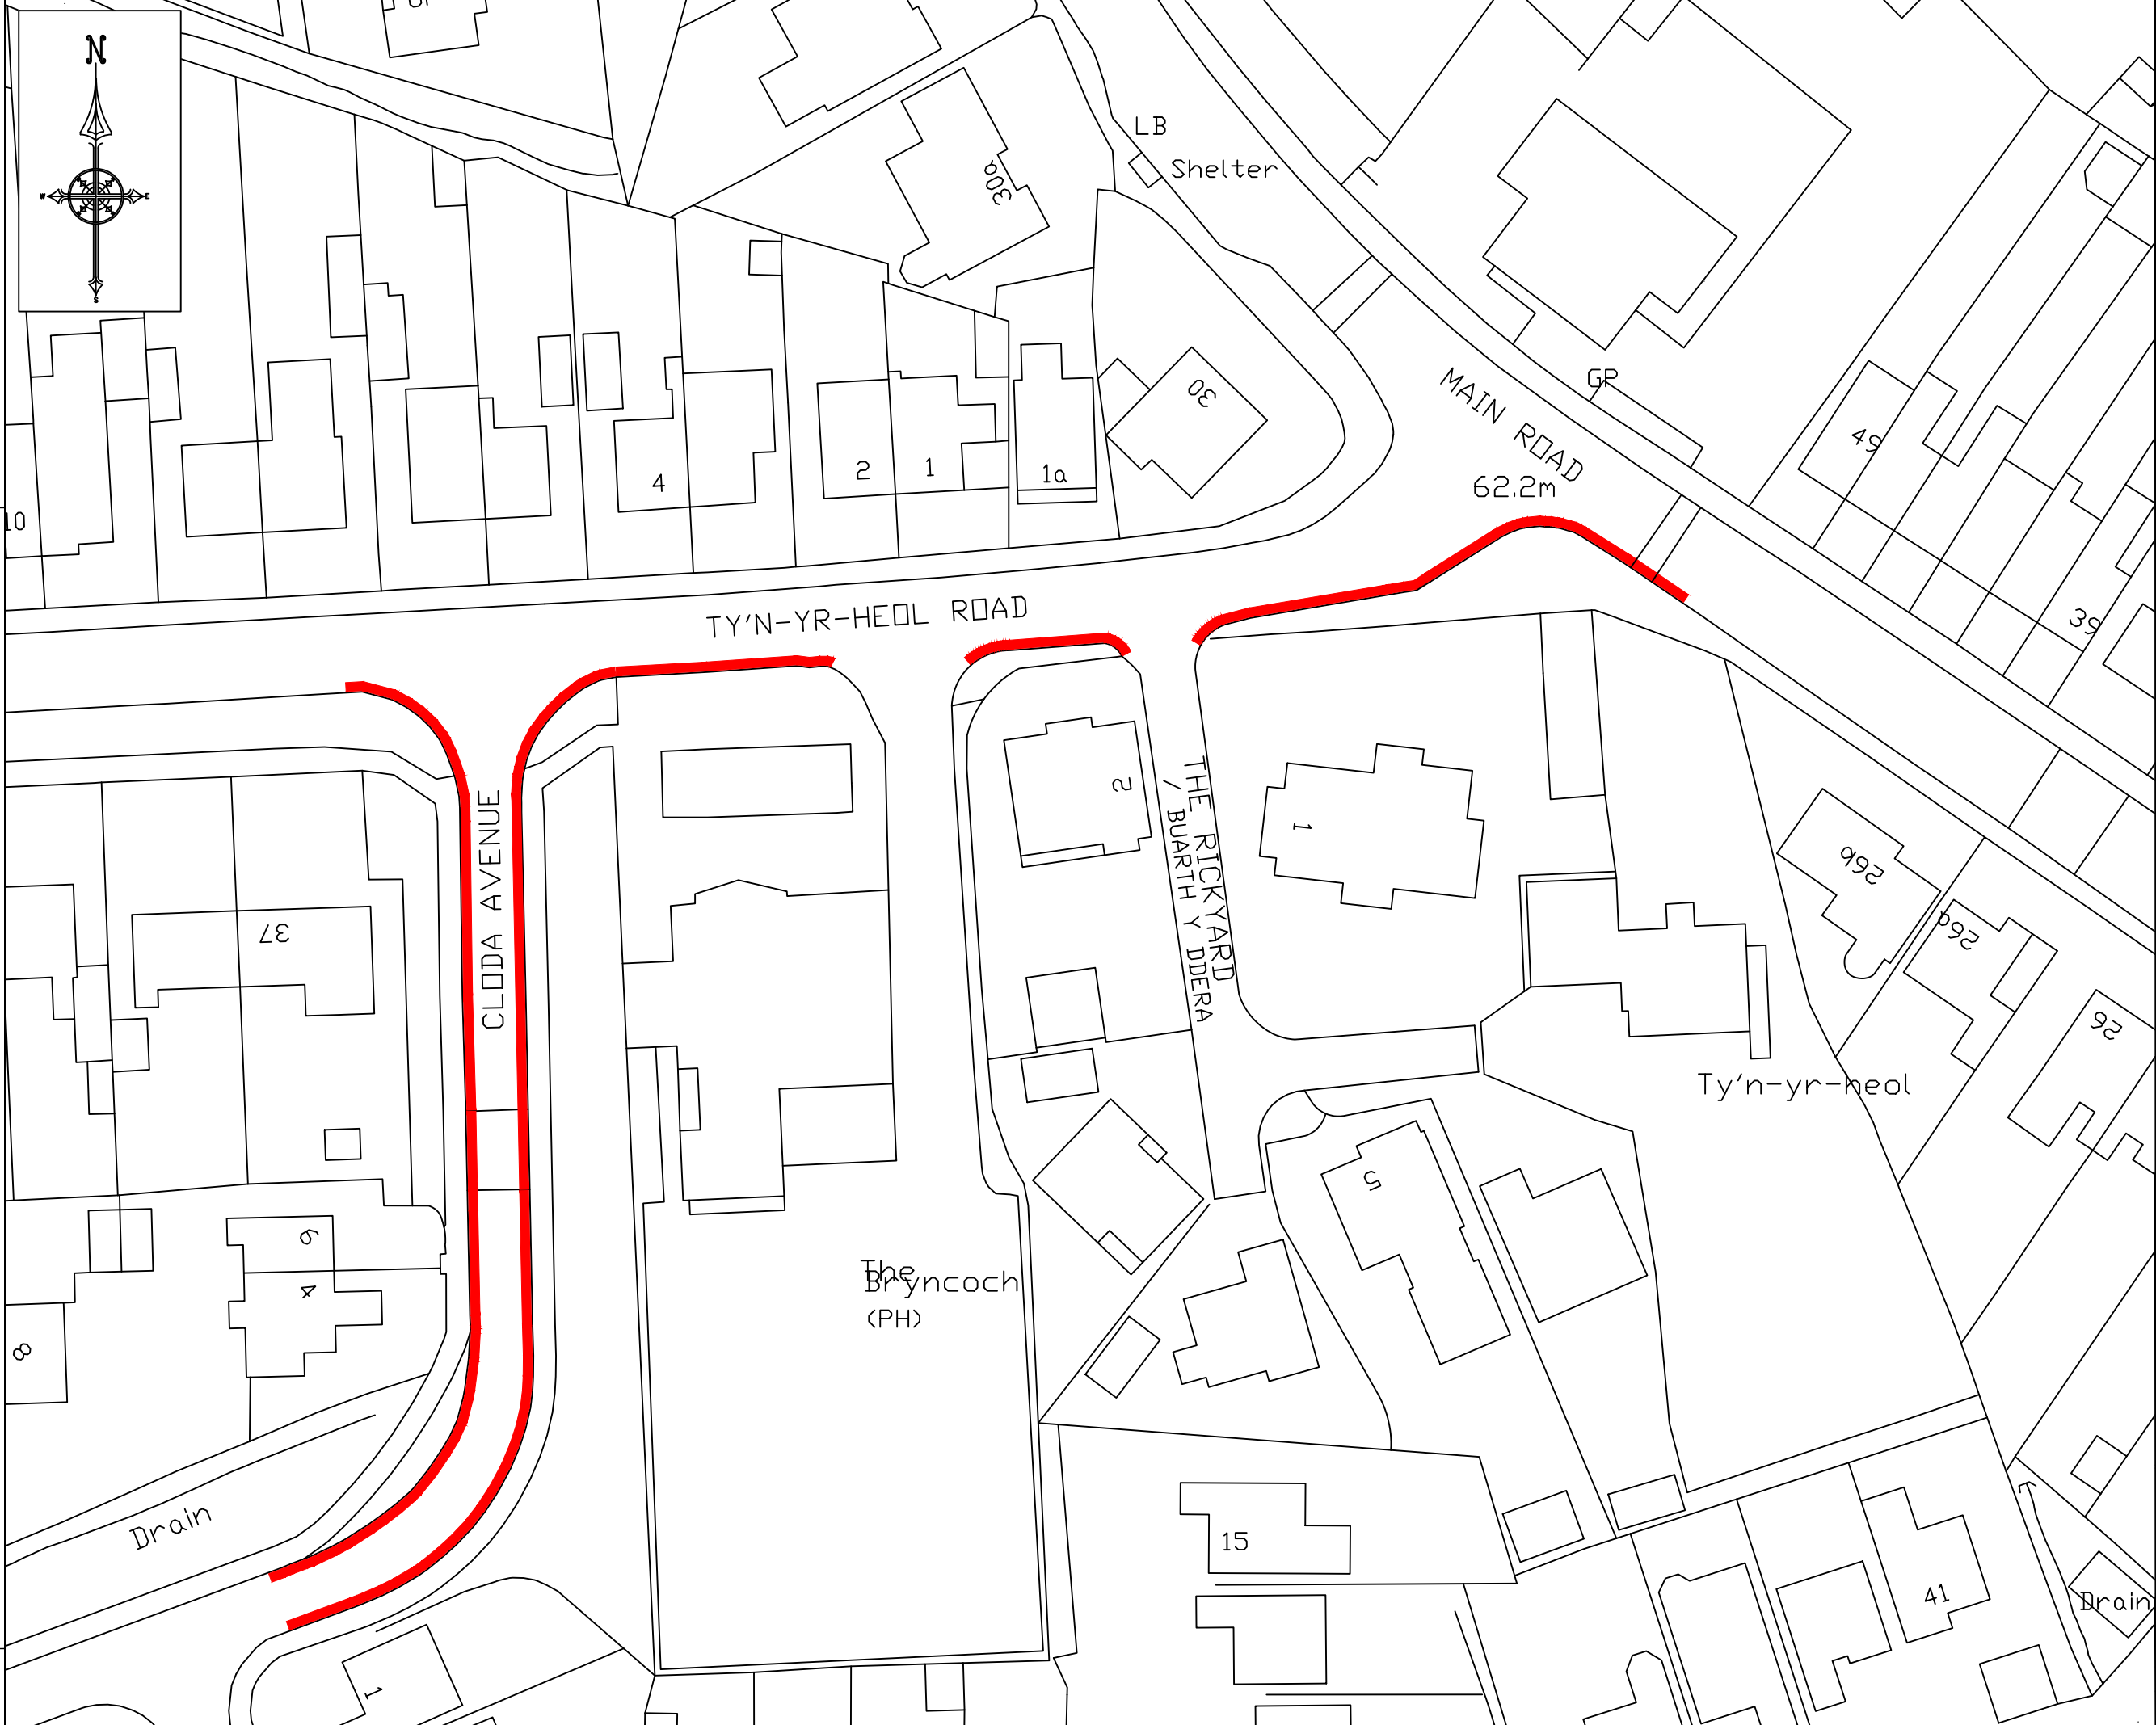


NOTES  
1. All dimensions are in millimetres unless otherwise stated.

**PROPOSED 'NO WAITING, LOADING AND UNLOADING AT ANYTIME' ORDER.**

Rev	Details	Dr	Ch	Ap	Date

Client

# APPENDIX A

 **Cyngor Castell-nedd Port Talbot**  
Neath Port Talbot Council  
ENGINEERING AND TRANSPORT  
NICOLA PEARCE BSC (Hons), Dip TP, MRTPI  
DIRECTOR OF ENVIRONMENT AND REGENERATION  
THE QUAYS, BRUNEL WAY  
BAGLAN ENERGY PARK  
NEATH SA11 2GG

Job Title: **LEARNER TRAVEL WALES ROAD SAFETY IMPROVEMENTS**  
**BLAENHONDDAN SCHOOL, BRYNCOCH**  
**PROPOSED TRAFFIC REGULATION ORDER**

File No.	Financial Code No.
Drawn <b>JJD</b>	Checked <b>MCB</b>
Date <b>NOV'20</b>	Date <b>NOV'20</b>
Approved <b>JS</b>	Date <b>NOV'20</b>
Scales <b>NTS</b>	Status <b>PRELIM</b>
Drawing No. <b>LTW-BRYNCOCH-TRO1</b>	