


1. All dimensions are in millimetres unless otherwise stated.

KEY

 Proposed extent of Access Only Order

Dwg. No.

Job Title

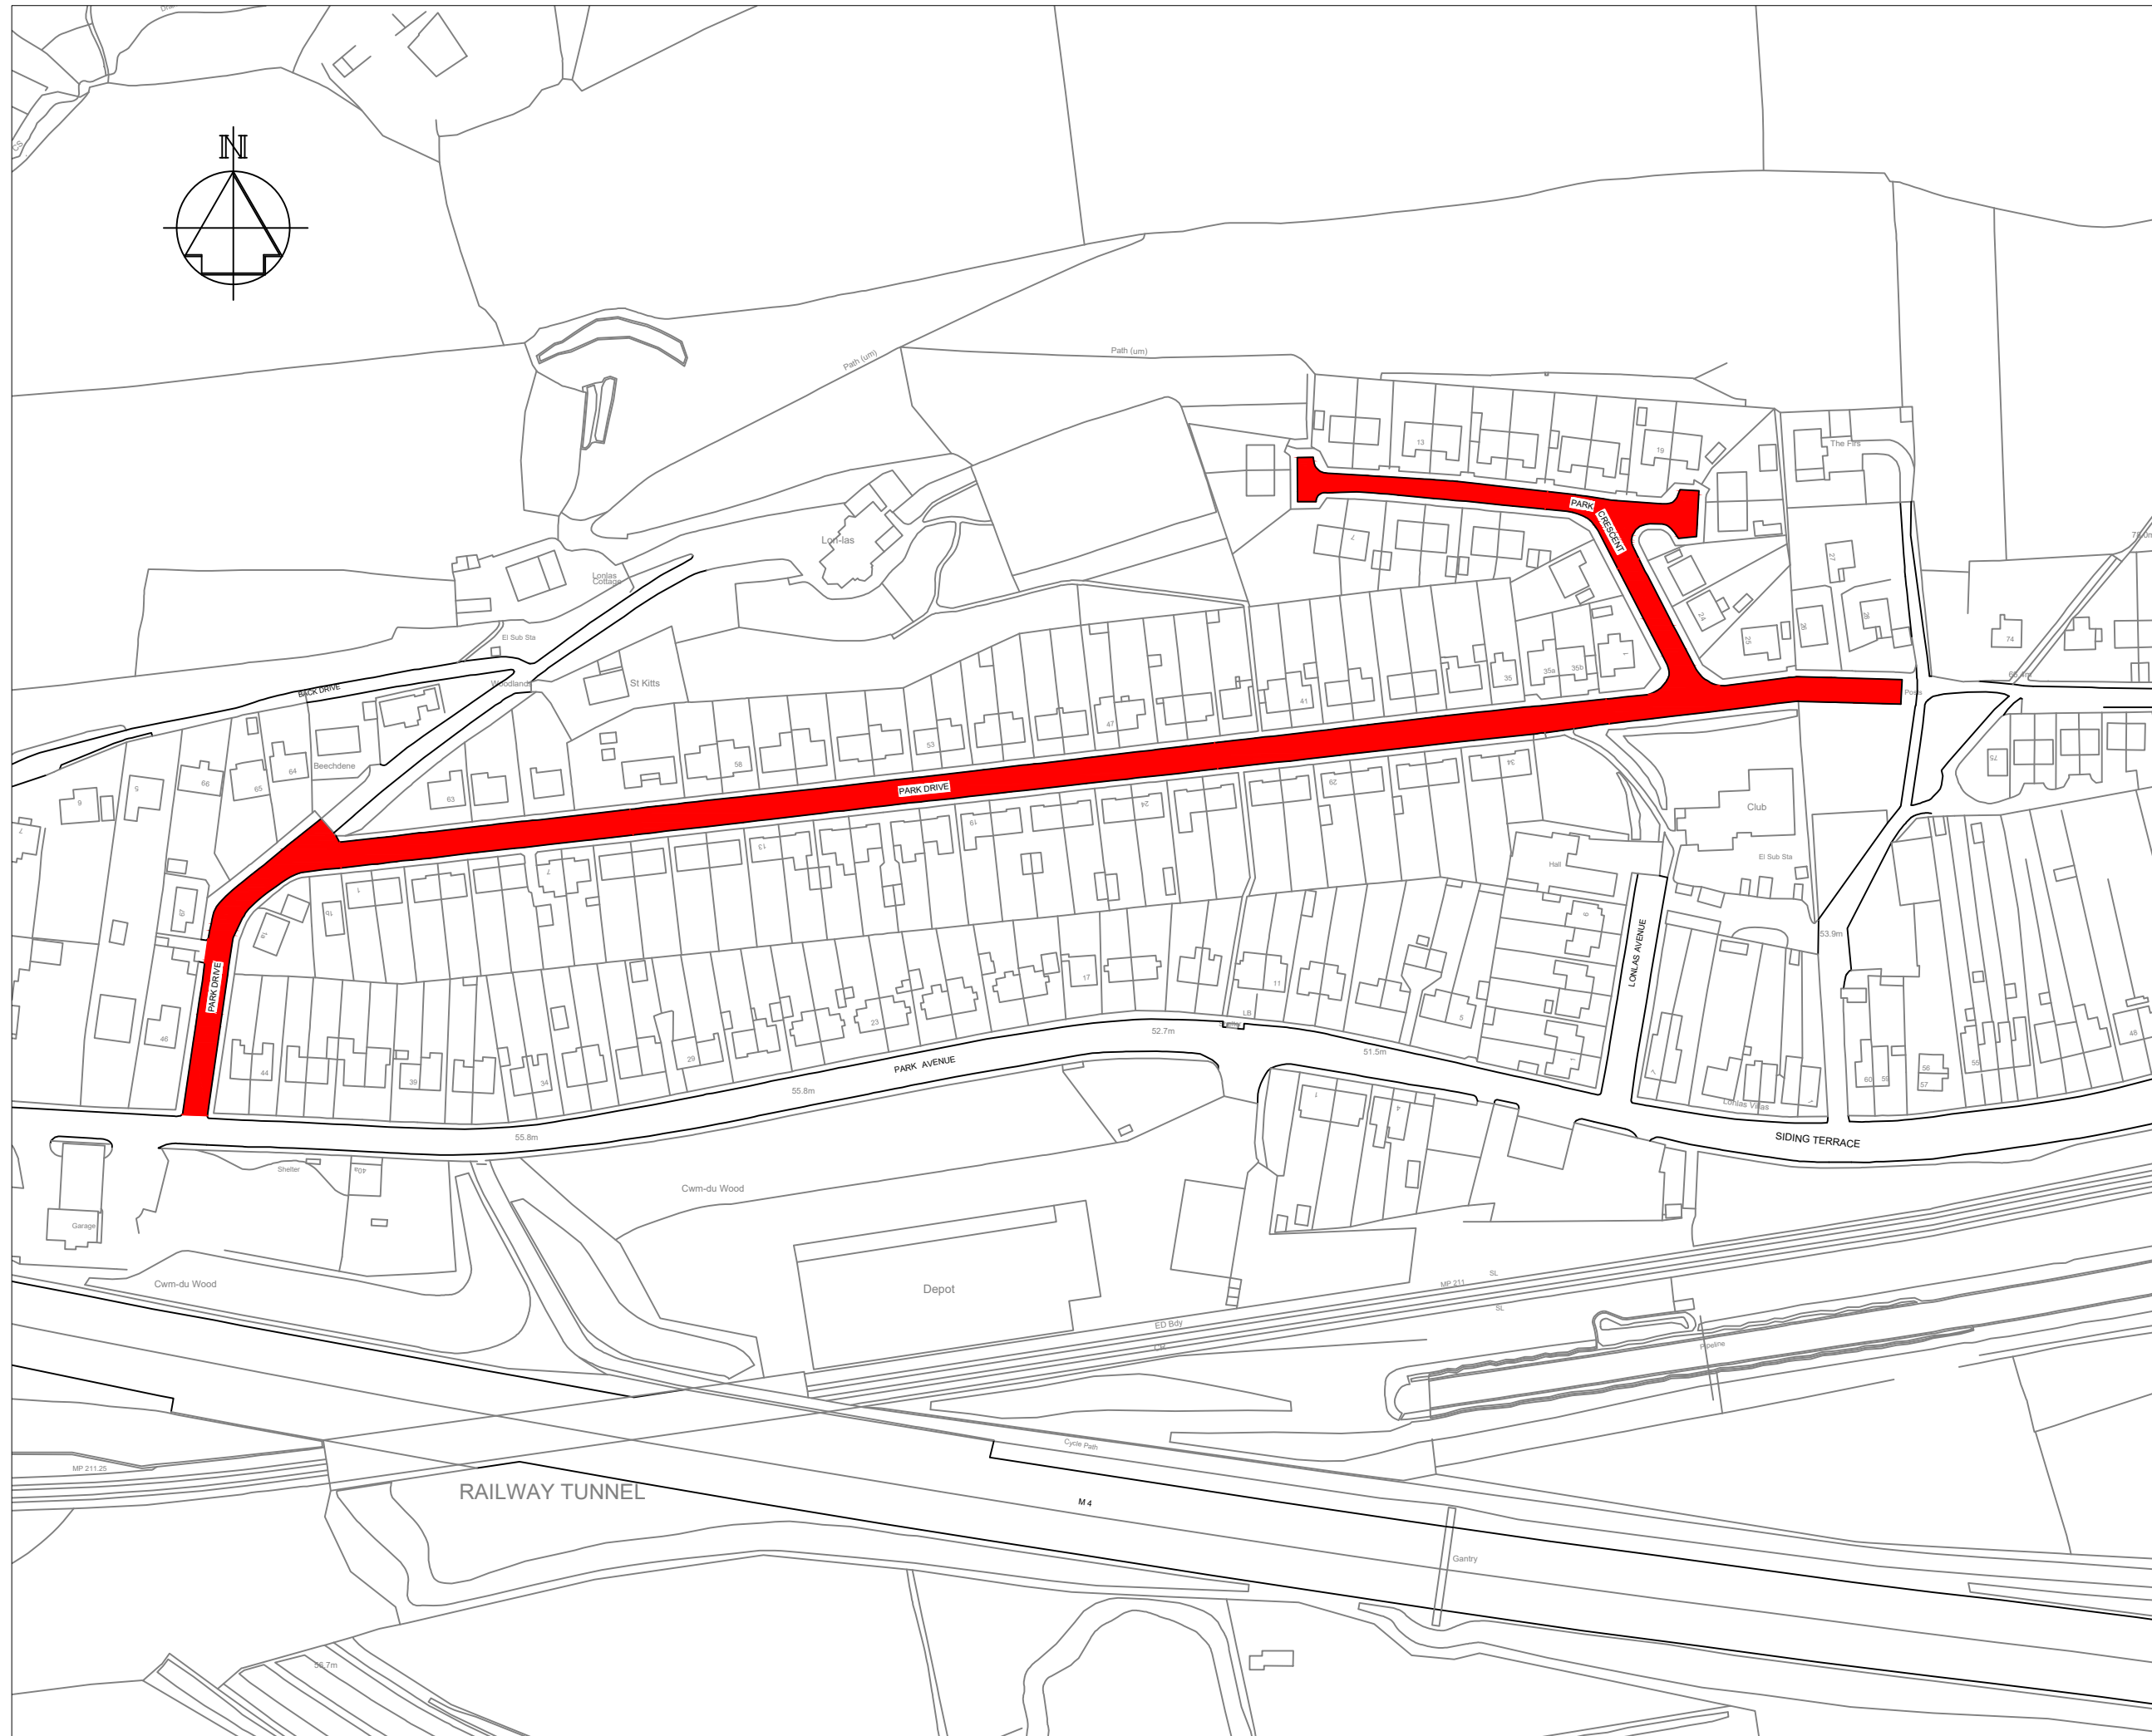

Rev	Details	Dr	Ch	Ap	Date
-----	---------	----	----	----	------

Client



ENGINEERING AND TRANSPORT
 NICOLA PEARCE BSC (Hons), Dip TP, MRTPI
 DIRECTOR OF ENVIRONMENT AND REGENERATION
 THE QUAYS, BRUNEL WAY
 BAGLAN ENERGY PARK
 NEATH SA11 2GG

Job Title

**PROPOSED ACCESS ONLY ORDER
 PARK DRIVE
 SKEWEN**

File No.	TR.25	Financial Code No.	
----------	-------	--------------------	--

Drawn	JBK	Checked	MCB	Approved	HHH
Date	Jun2020	Date	Jun2020	Date	Jun2020

Scales	NTS	Status	
--------	-----	--------	--

Drawing No. **Park Drive_TRO1**