


Dwg. No.

Job Title

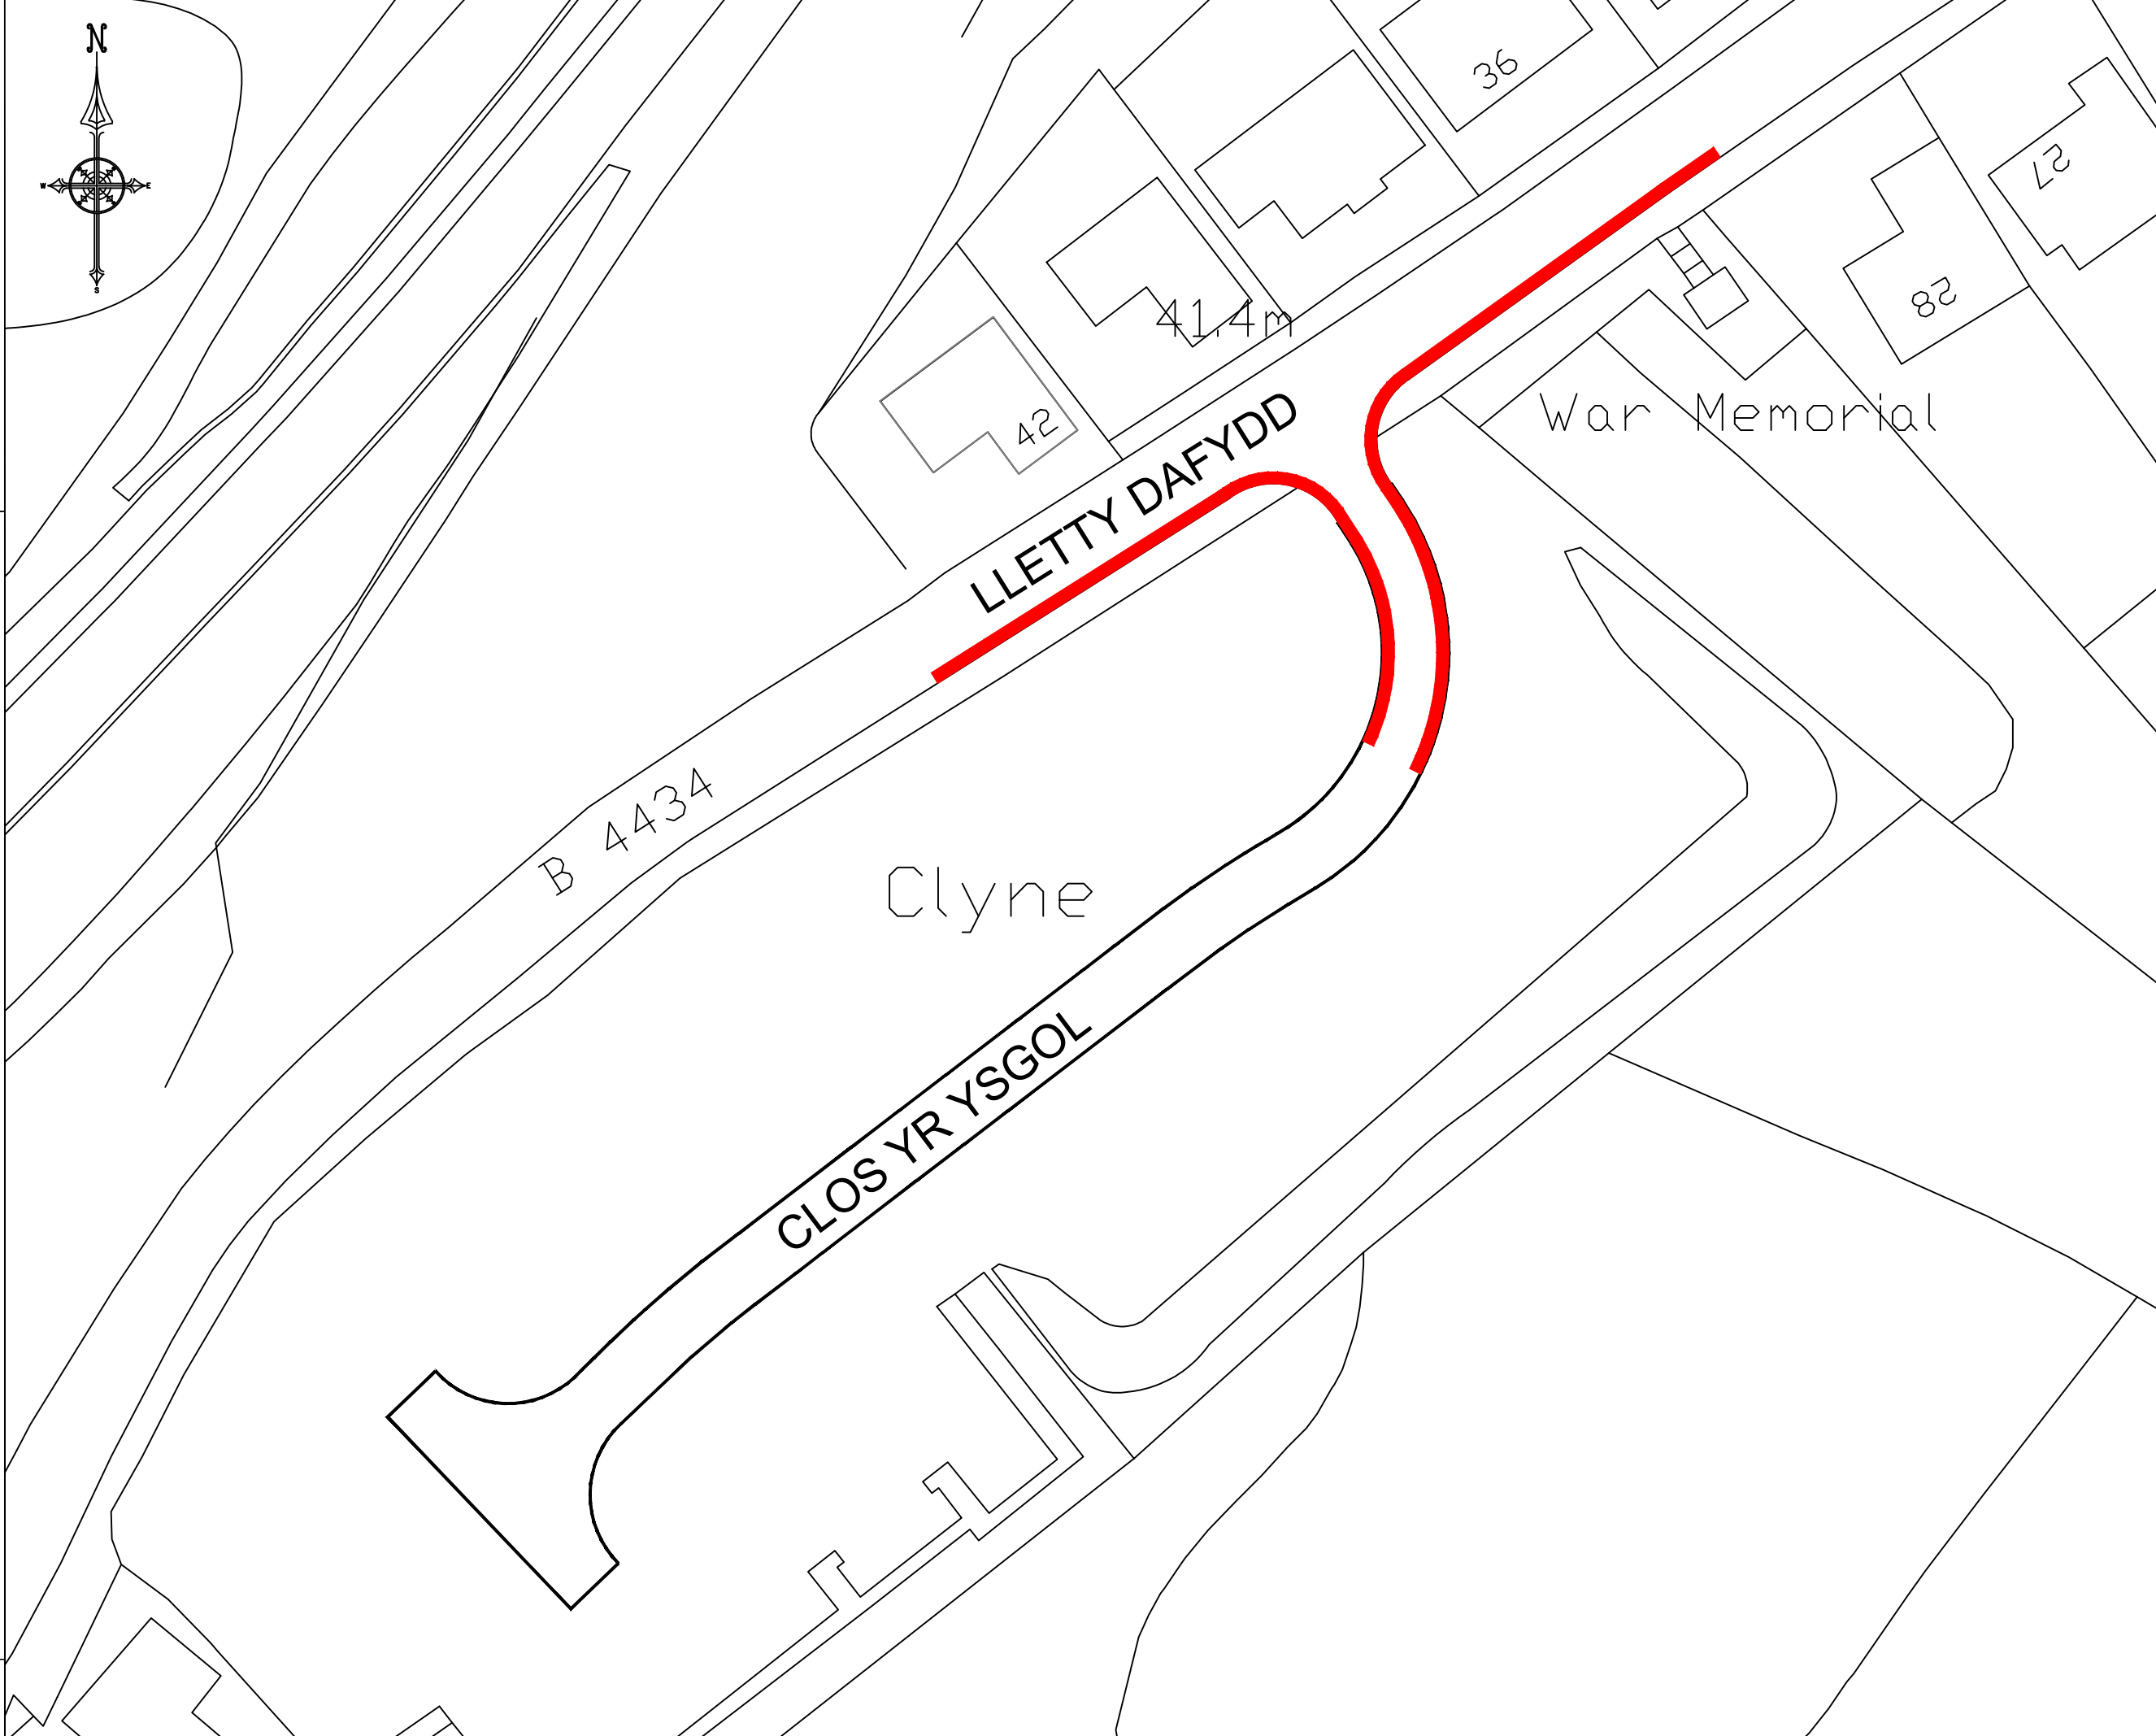

NOTES

1. All dimensions are in millimetres unless otherwise stated.

PROPOSED 'NO WAITING, LOADING OR UNLOADING AT ANYTIME ORDER'.

Rev	Details	Dr	Ch	Ap	Date

Client

APPENDIX A

Cyngor Castell-nedd Port Talbot
 Neath Port Talbot Council
 ENGINEERING AND TRANSPORT
 NICOLA PEARCE BSC (Hons), Dip TP, MRTPI
 DIRECTOR OF ENVIRONMENT AND REGENERATION
 THE QUAYS, BRUNEL WAY
 BAGLAN ENERGY PARK
 NEATH SA11 2GG

Job Title

**CLOS YR YSGOL,
CLYNE**

**DEVELOPER TRAFFIC REGULATION
ORDER**

File No.	Financial Code No.				
Drawn	JJD	Checked	MCB	Approved	HIH
Date	NOV'20	Date	NOV'20	Date	NOV'20
Scales	NTS	Status	PRELIM		
Drawing No.	CLOSRYSGOL-TR01				