





THIS IS A C.A.D. PRODUCED DRAWING AND SHOULD NOT BE AMENDED BY HAND.


NOTES

1. All dimensions are in millimetres unless otherwise stated.
2. Ordnance Survey Licence:
© Crown Copyright and Database Right 2013. Ordnance Survey 100023392
© Hawffraint a hawllau cronfa ddata'r goron 2013. Rhid trwydded yr arolwg ordnans 100023392.

-  EXISTING PROHIBITION OF WAITING AT ANYTIME ORDER.
-  PROPOSED PROHIBITION OF WAITING AT ANYTIME ORDER.

Dwg No.

01/11/2019

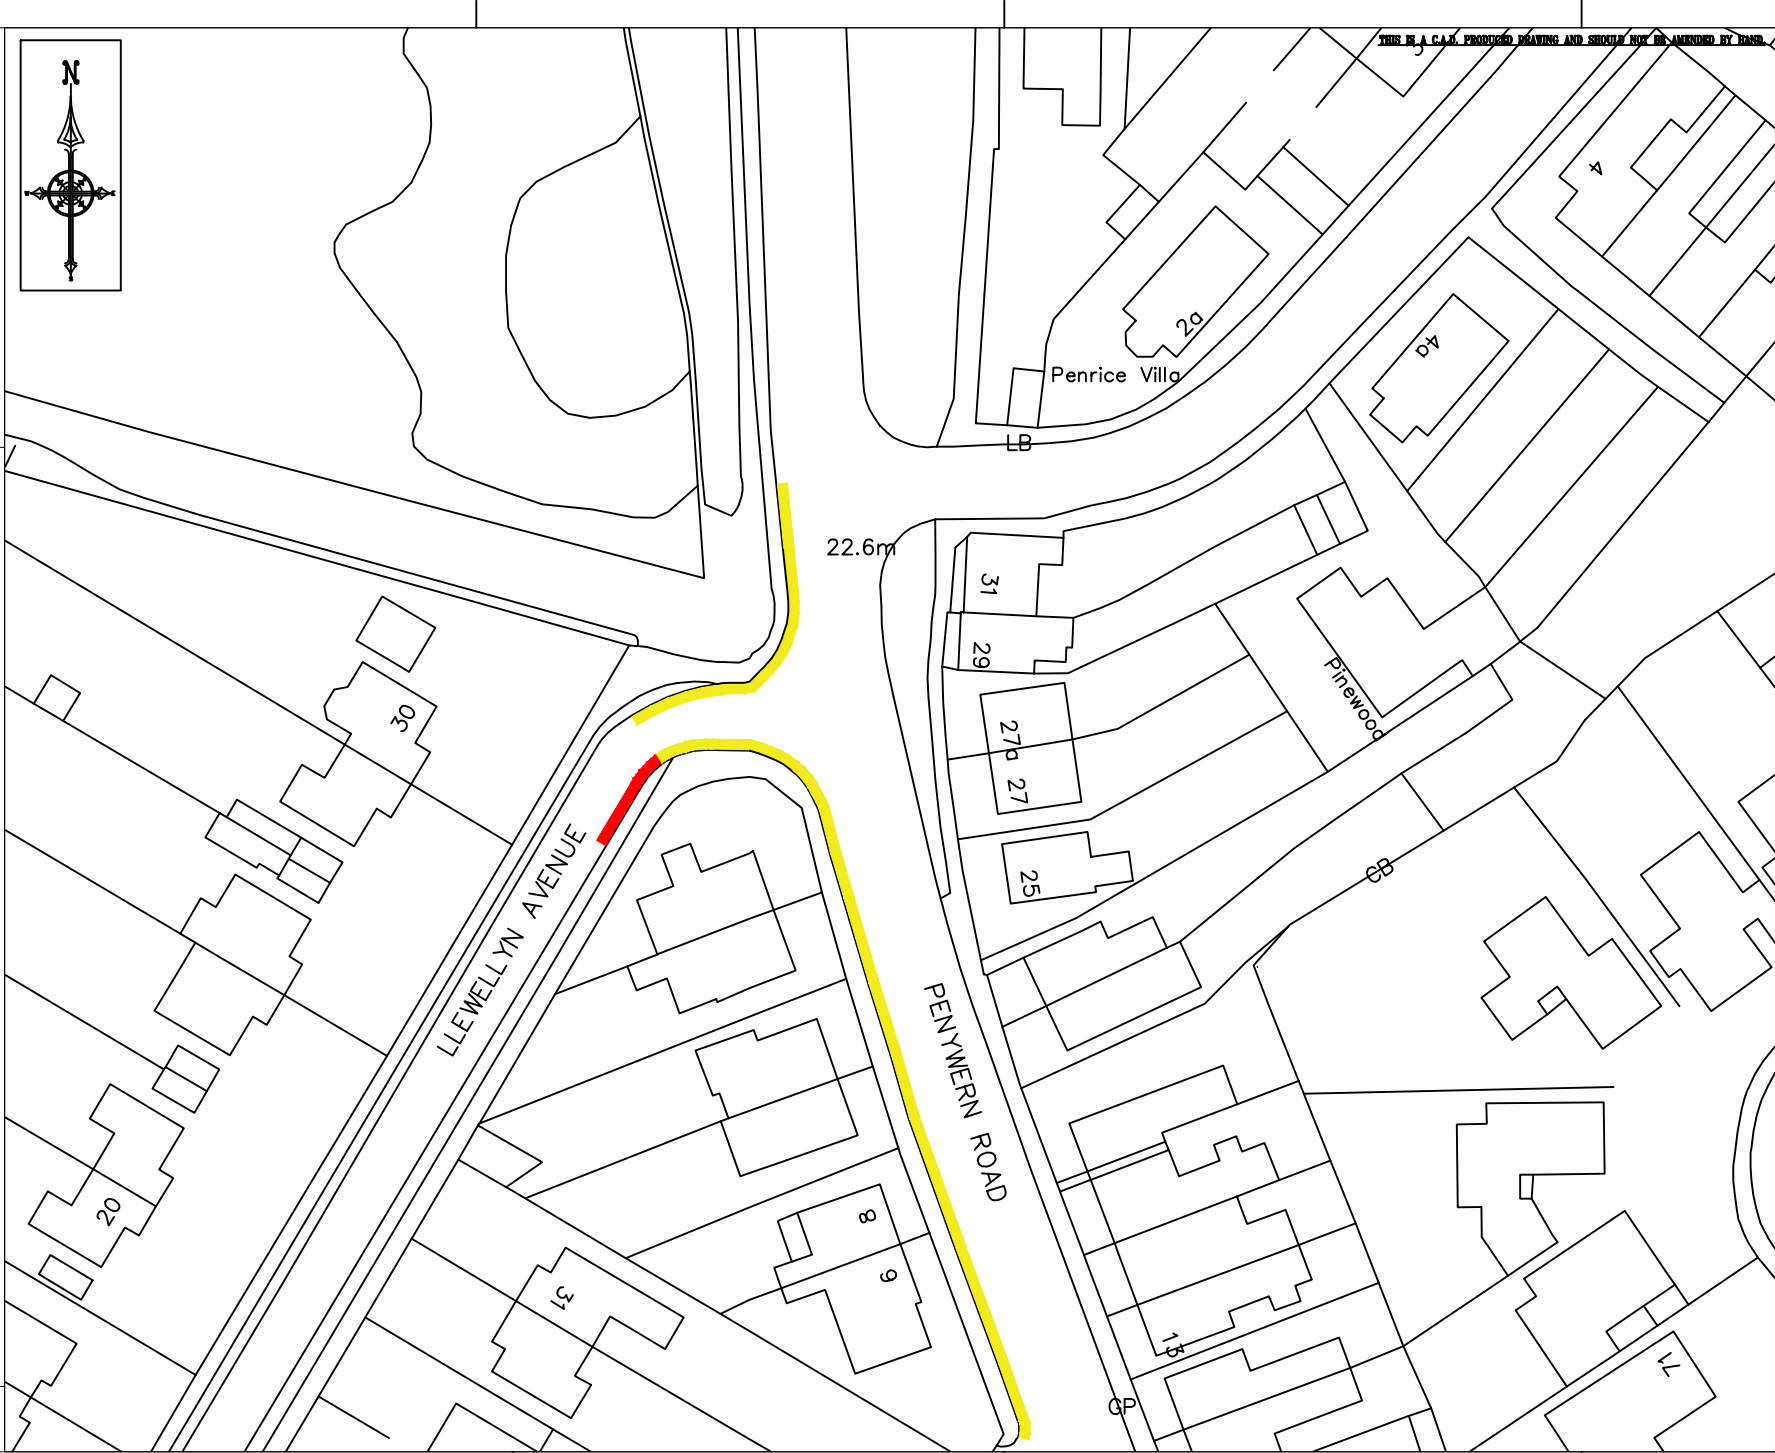

Rev	Details	Dr	Ch	Ap	Date

Client



ENGINEERING AND TRANSPORT

GARETH NUTT
CORPORATE DIRECTOR OF ENVIRONMENT
THE QUAYS, BRUNEL WAY
BAGLAN ENERGY PARK
NEATH SA11 2GG

Job Title

**LLEWELLYN AVENUE,
BRYNCOCH**

**PROPOSED EXEMPTION OF EXISTING
TRAFFIC REGULATION ORDER**

File No.	TR-25	Financial Code No.	
Drawn	JJD	Checked	MCB
Date	SEP'19	Date	SEP'19
Approved	HHT	Date	SEP'19
Scales	1:500		
Drawing No.	Llew-Ave-TRO1		