


Dwg. No.

Job Title

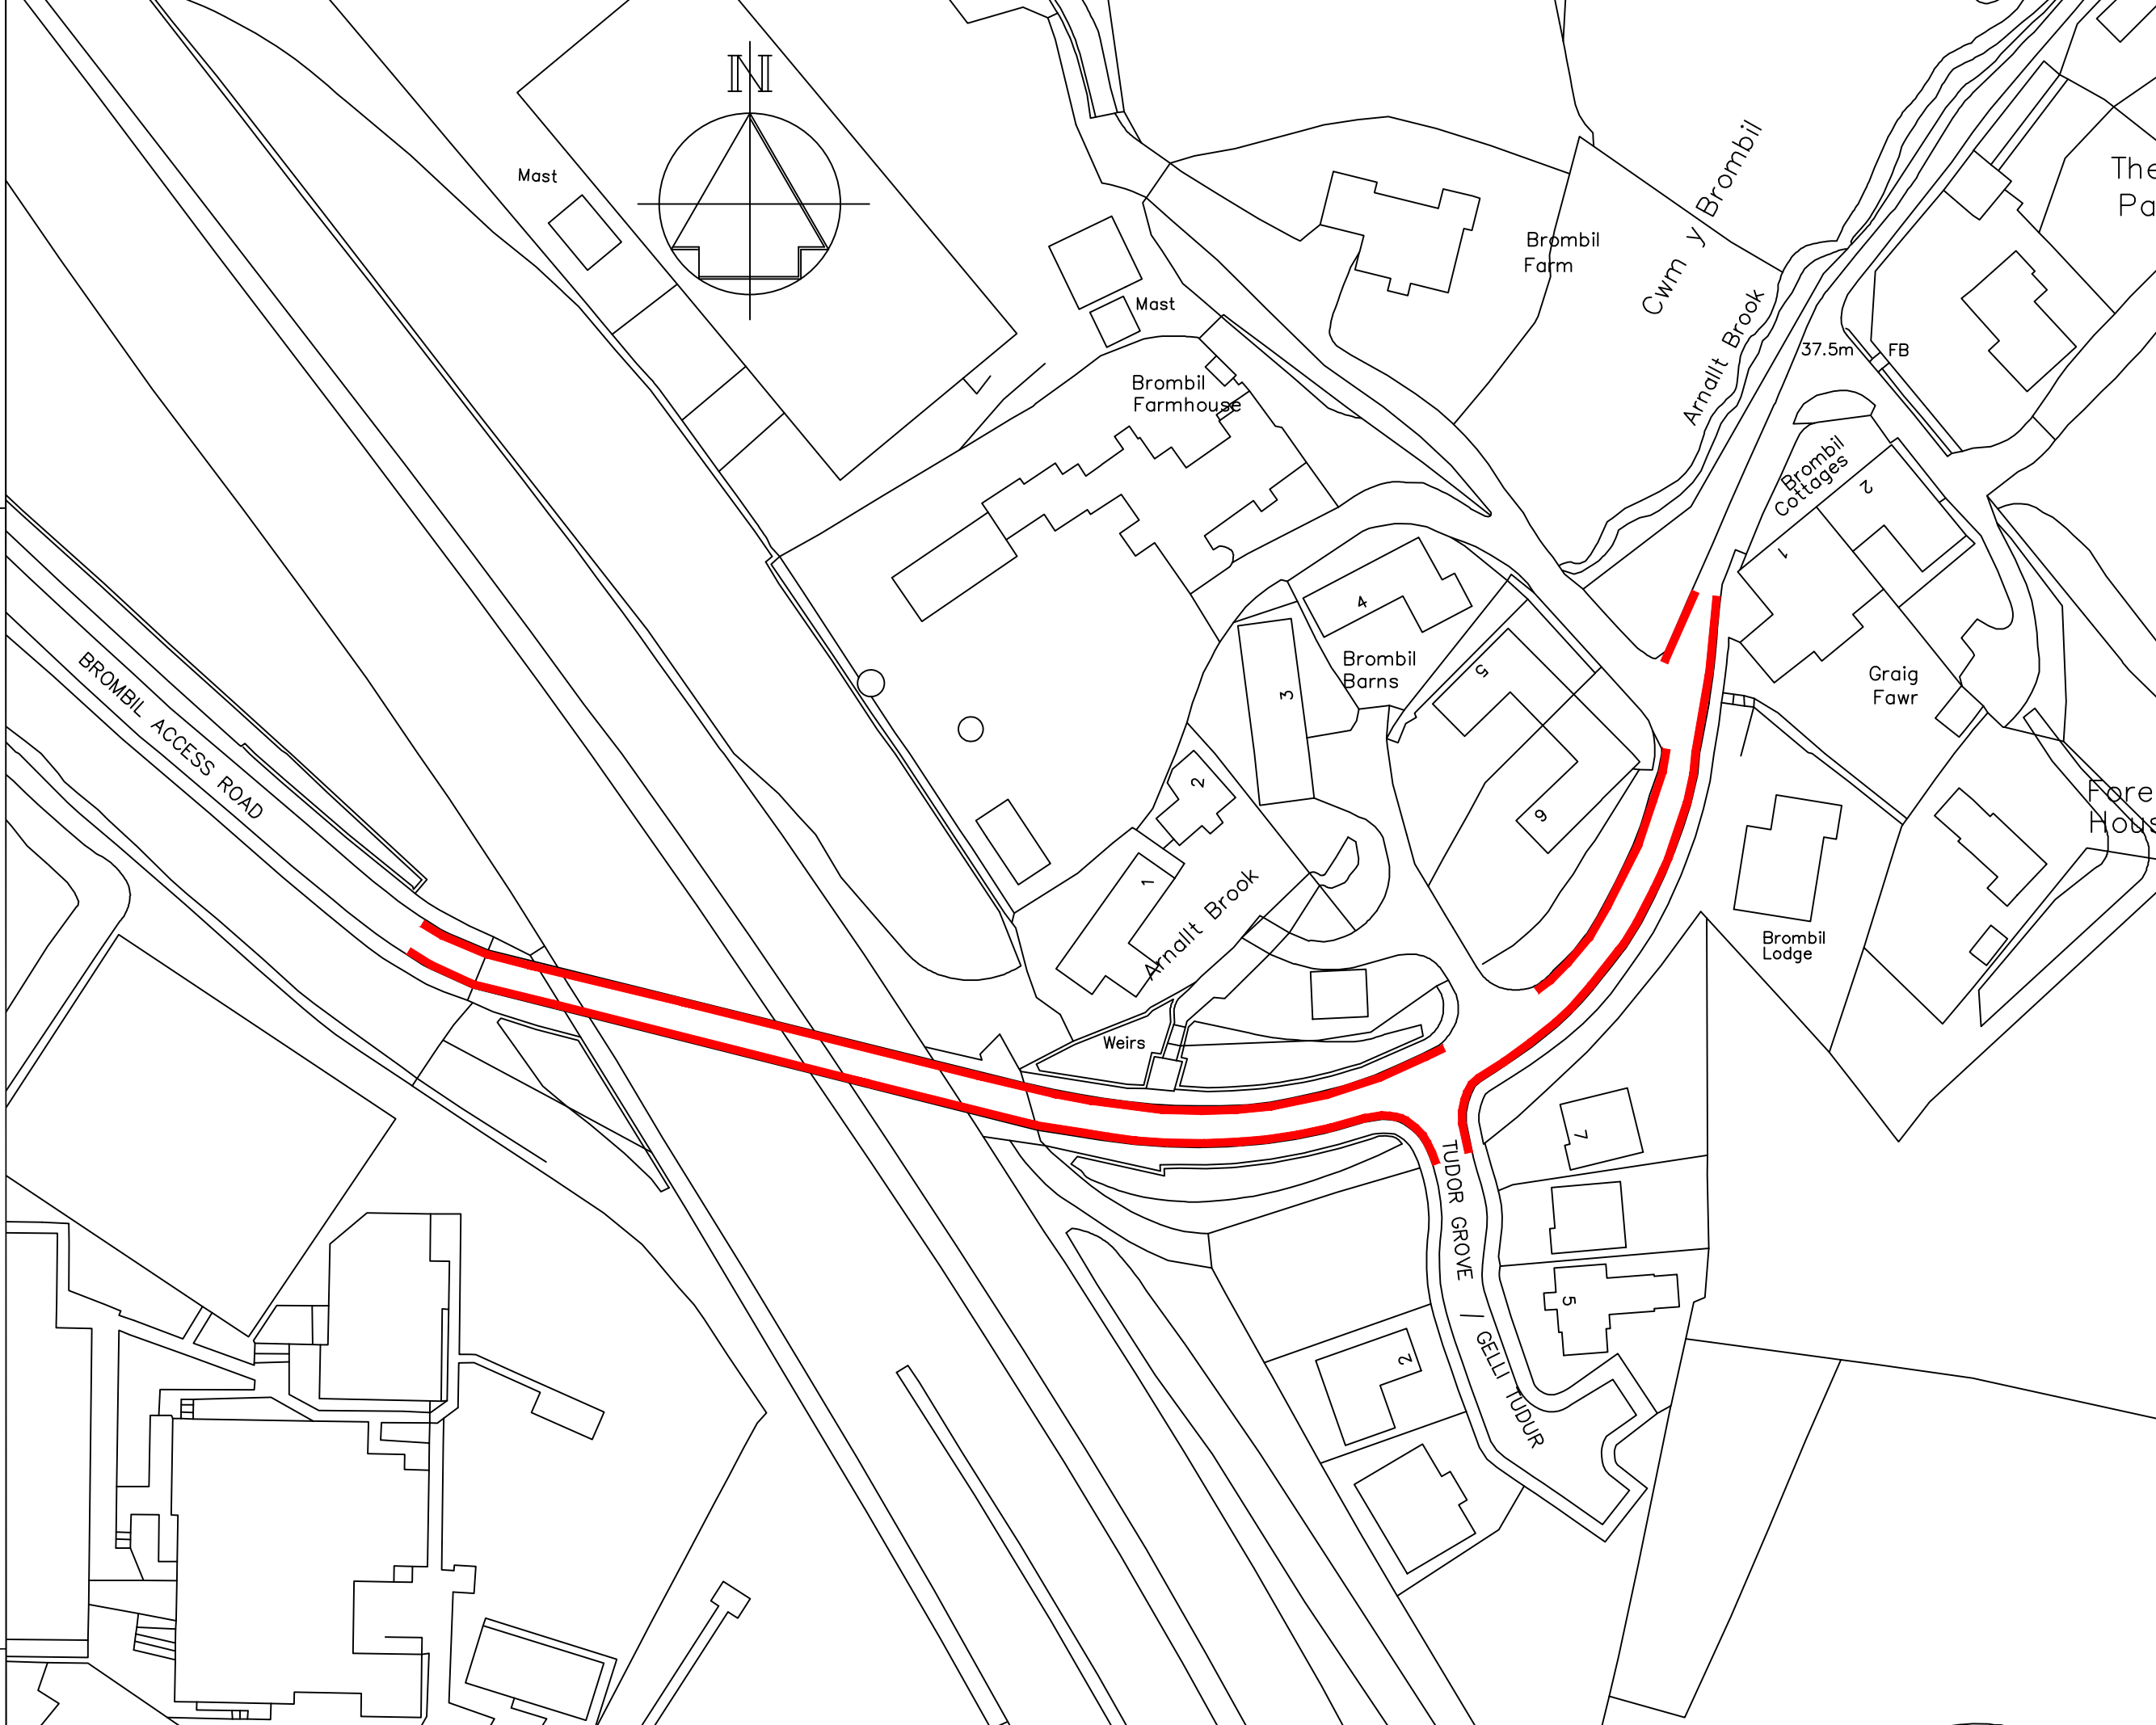


NOTES

1. All dimensions are in millimetres unless otherwise stated.

**Key:**  
 Proposed No Waiting, Loading or Unloading At Any Time Order

Rev	Details	Dr	Ch	Ap	Date

Client



Cyngor Castell-nedd Port Talbot  
Neath Port Talbot Council

ENGINEERING AND TRANSPORT

NICOLA PEARCE BSC (Hons), Dip TP, MRTPI  
DIRECTOR OF ENVIRONMENT AND REGENERATION  
THE QUAYS, BRUNEL WAY  
BAGLAN ENERGY PARK  
NEATH SA11 2GG

Job Title  
**Proposed No Waiting, Loading or Unloading, At Any Time Order  
 Brombil Access Road  
 Margam**

File No.	TR25	Financial Code No.	
Drawn		Checked	
Date	Oct 20	Date	Oct 20
Scales	NTS	Status	
Drawing No.	<b>brombil_01</b>		