



Original Proposal. Hodgsons Road to River Tawe. Community of Ystalyfera

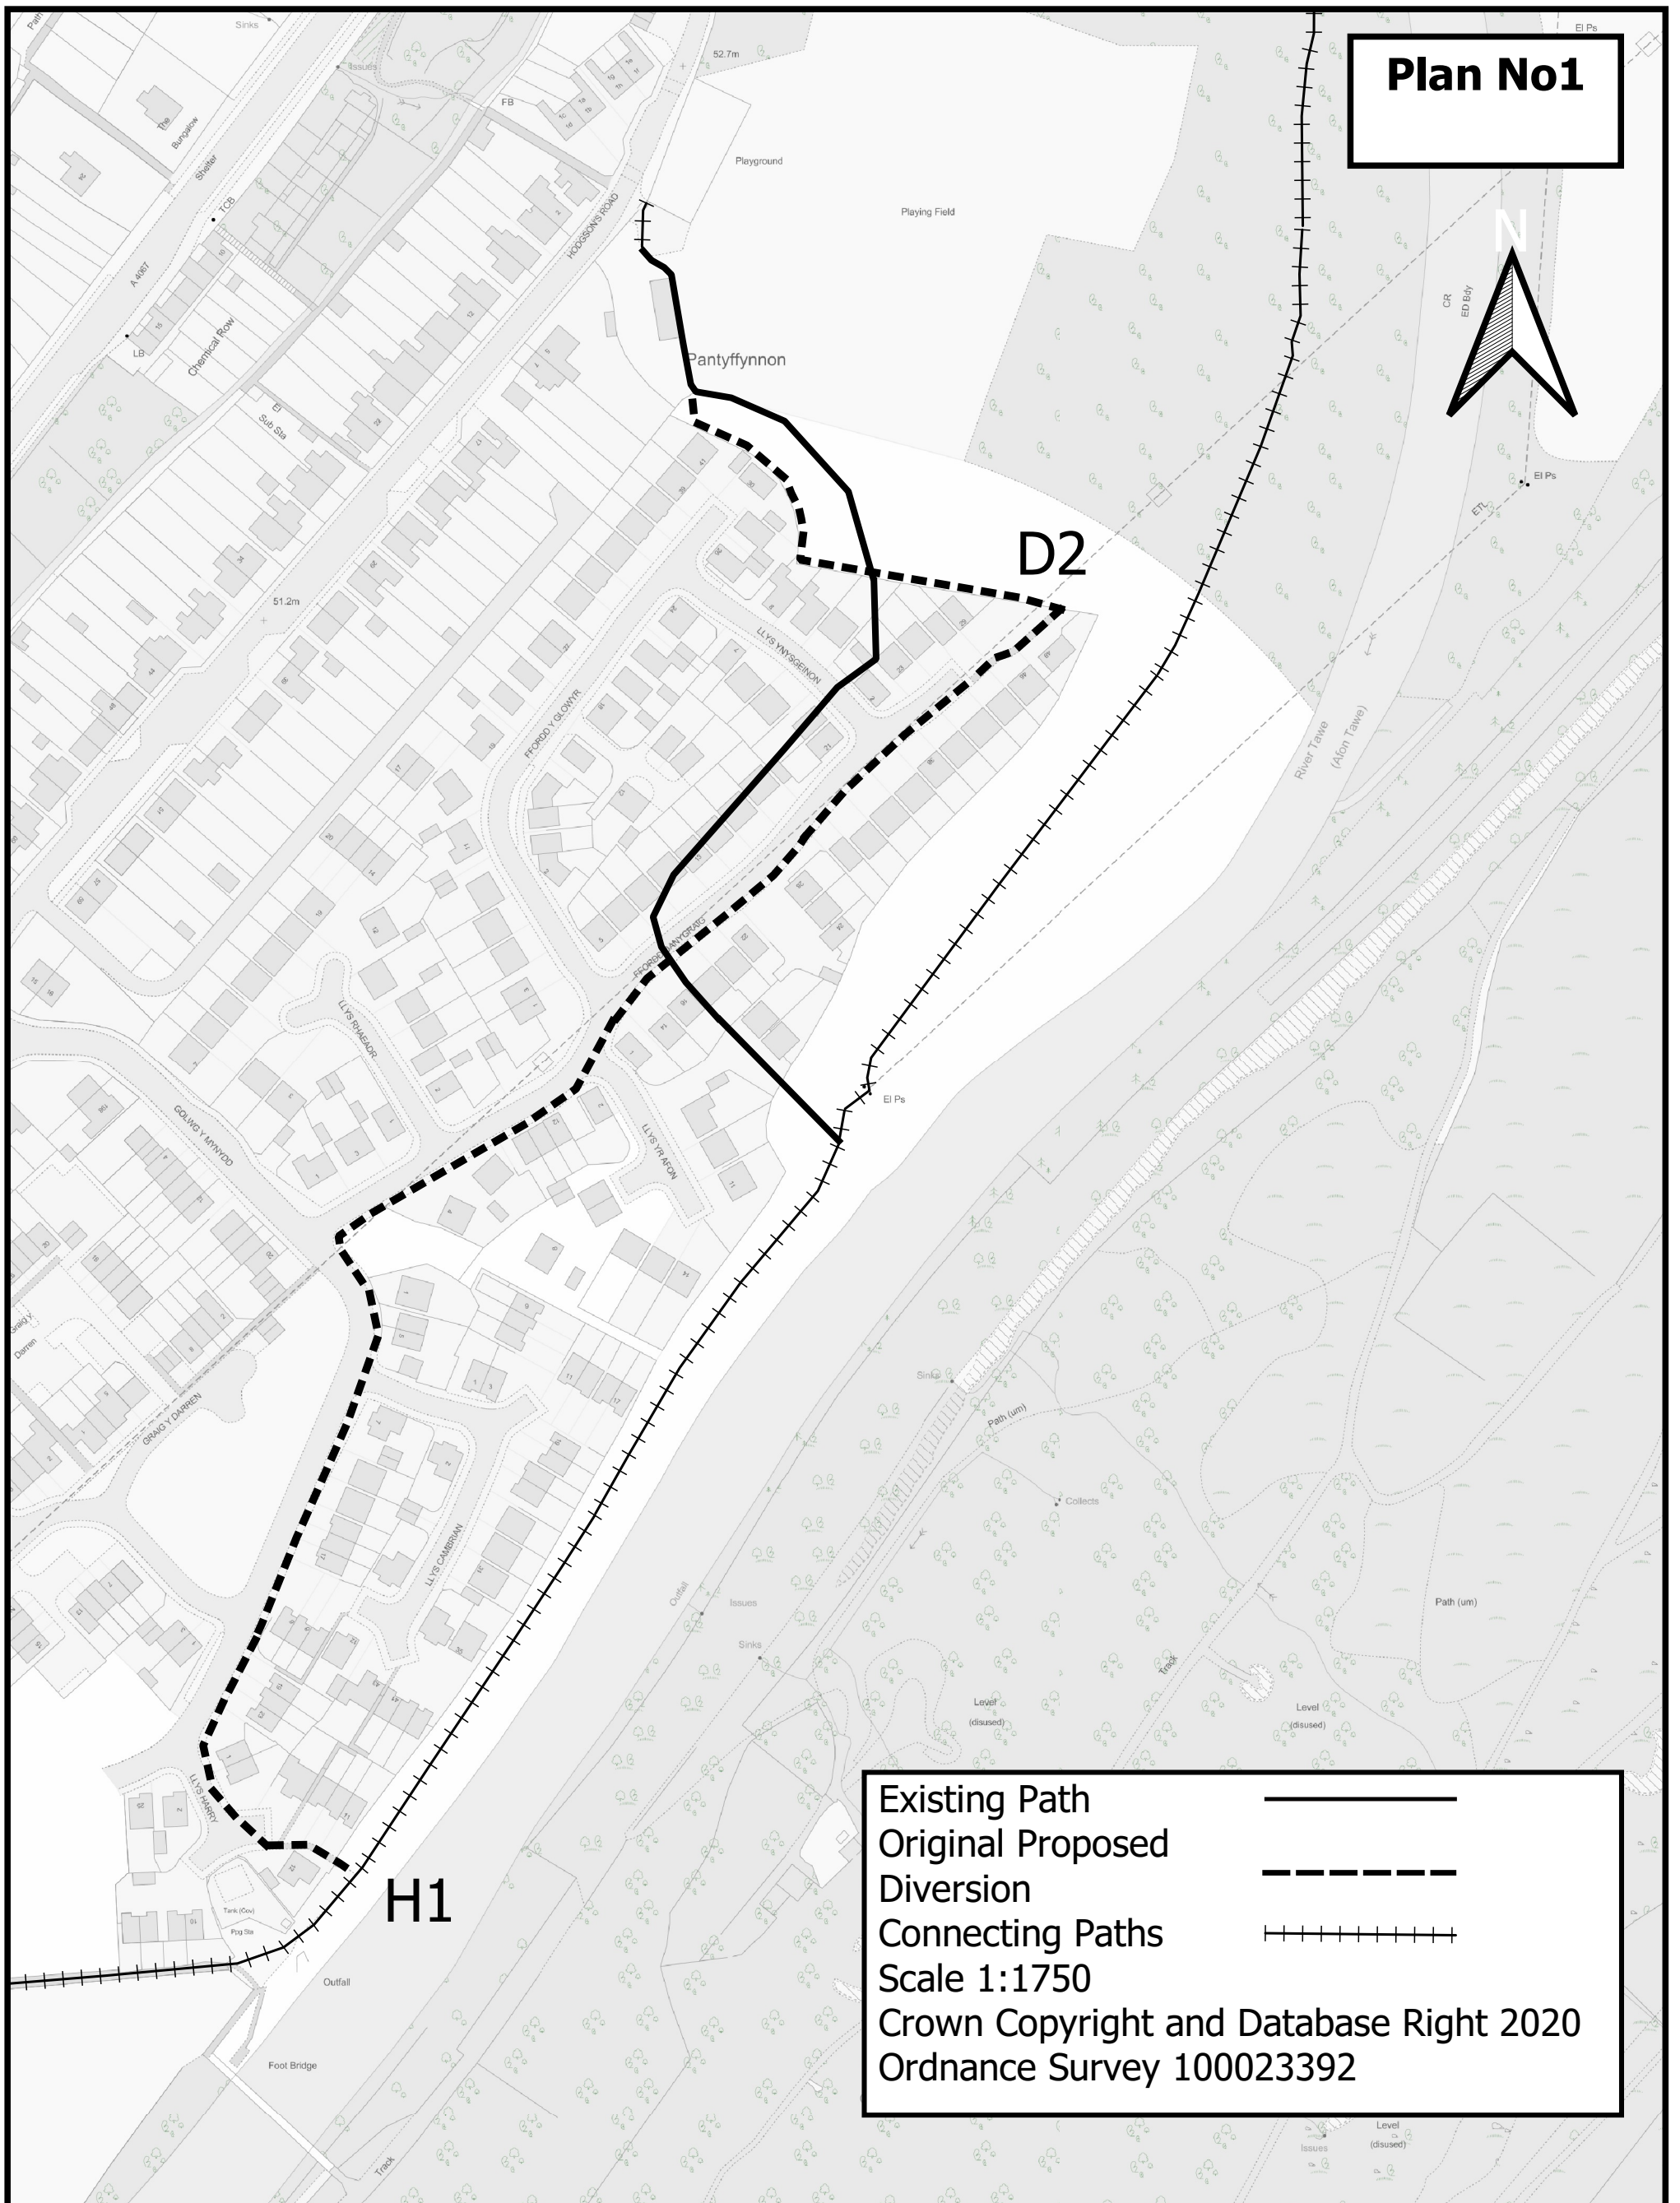

Plan No1

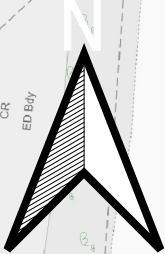

Existing Path	—————
Original Proposed	—————
Diversion	- - - - -
Connecting Paths	+ + + + +

Scale 1:1750
Crown Copyright and Database Right 2020
Ordnance Survey 100023392