




LOCATION PLAN
SCALE 1:1250

NOTE:
PLEASE ENSURE THAT POSTS ARE
NOT DIRECTLY IN FRONT OF
WINDOWS OR OBSTRUCT
PEDESTRIAN ACCESSES

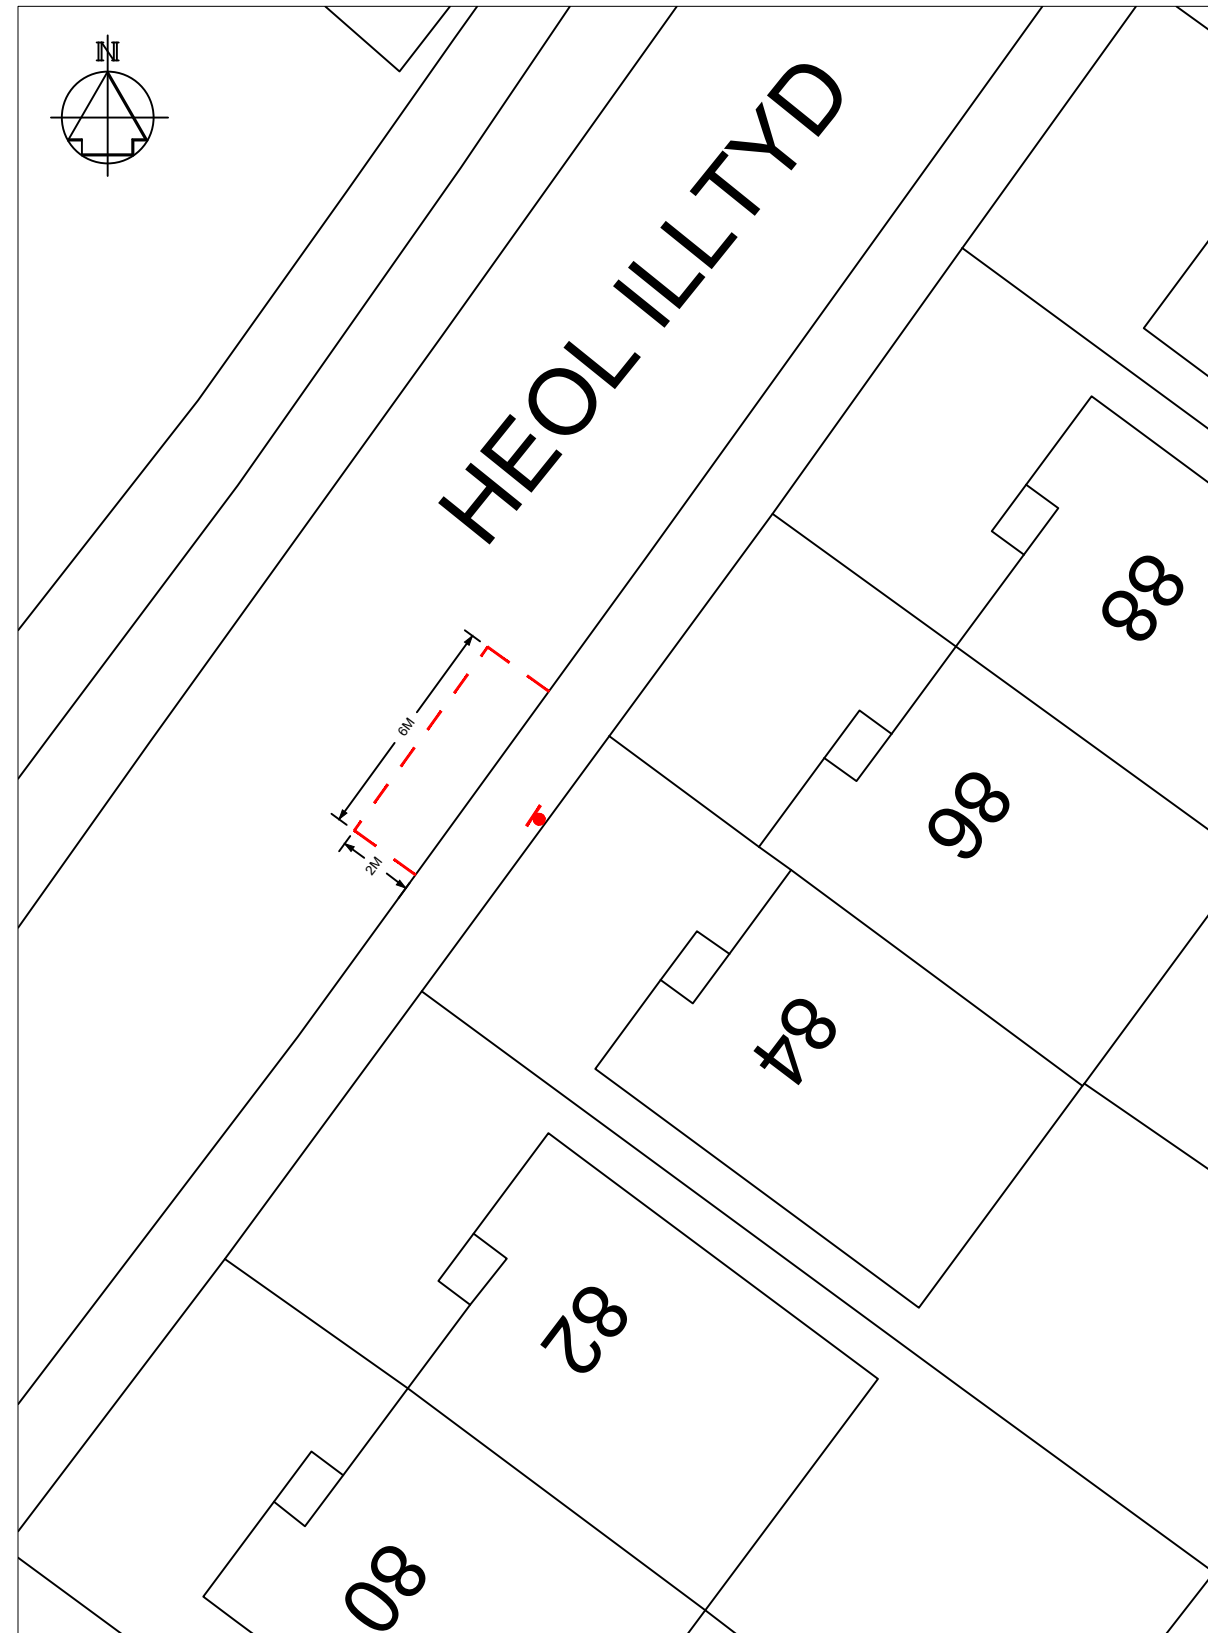

SCALE 1:200

NOTES

1. All dimensions are in millimetres unless otherwise stated.

KEY



PROPOSED SIGN AND POST



PROPOSED BAY MARKINGS

CO-ORDINATES E274910 N198627

APPENDIX 'A'

Rev	Details	Dr	Ch	Ap	Date

Client

Cyngor Castell-nedd Port Talbot
Neath Port Talbot Council
ENGINEERING AND TRANSPORT
NICOLA PEARCE BSC (Hons), Dip TP, MRTPI
DIRECTOR OF ENVIRONMENT AND REGENERATION
THE QUAYS, BRUNEL WAY
BAGLAN ENERGY PARK
NEATH SA11 2GG

Job Title
PROPOSED INDIVIDUAL DISABLED PARKING PLACE

84 HEOL ILLTYD
NEATH
SA10 7SF

File No.	TR29 / 02	Financial Code No.			
Drawn	CGD	Checked	DET	Approved	MCB
Date	DEC 20	Date	DEC 20	Date	DEC 20
Scales	AS SHOWN	Status			

Drawing No. **C98380 / IDPP 20/21 / 03**