




LOCATION PLAN  
SCALE 1:1250

**NOTE:**  
PLEASE ENSURE THAT POSTS ARE  
NOT DIRECTLY IN FRONT OF  
WINDOWS OR OBSTRUCT  
PEDESTRIAN ACCESSES

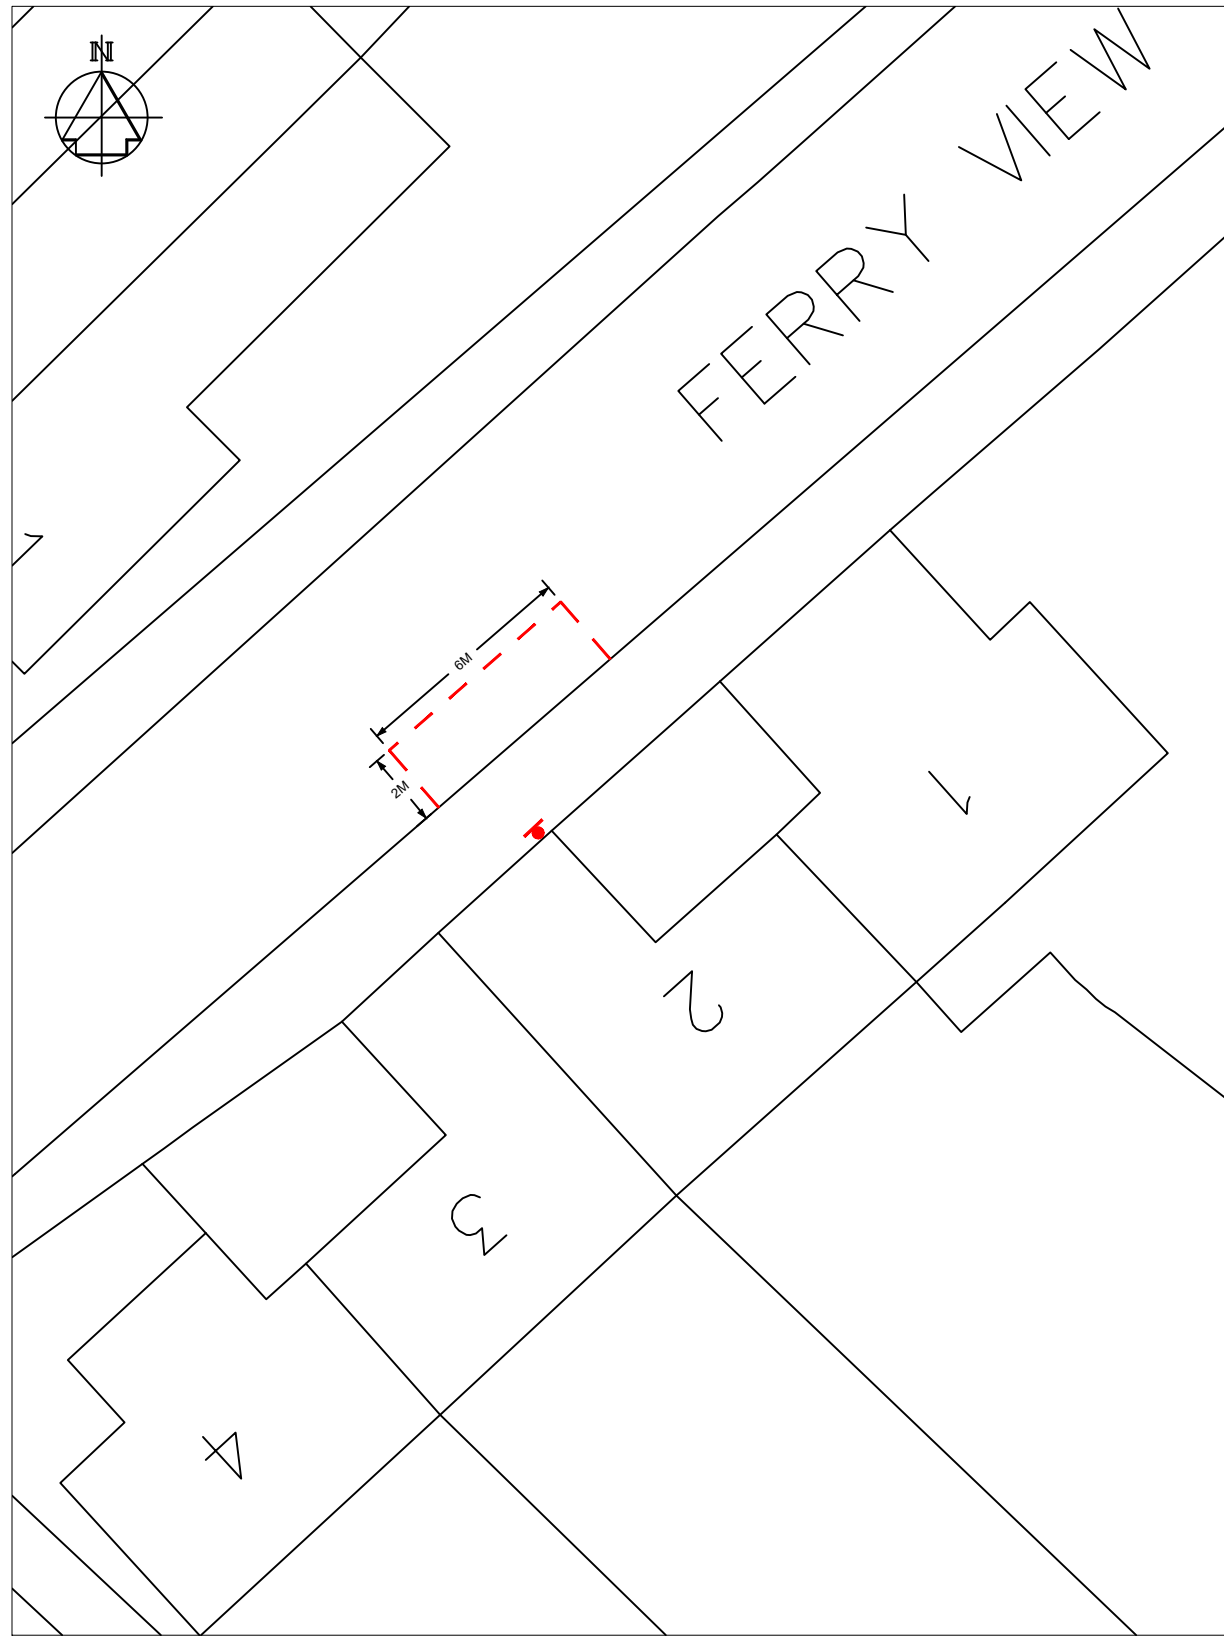

SCALE 1:200

NOTES

1. All dimensions are in millimetres unless otherwise stated.

KEY



PROPOSED SIGN AND POST



PROPOSED BAY MARKINGS

CO-ORDINATES E272783 N196911

APPENDIX 'A'

Rev	Details	Dr	Ch	Ap	Date

Client

ENGINEERING AND TRANSPORT  
NICOLA PEARCE BSC (Hons), Dip TP, MRTPI  
DIRECTOR OF ENVIRONMENT AND REGENERATION  
THE QUAYS, BRUNEL WAY  
BAGLAN ENERGY PARK  
NEATH SA11 2GG

Job Title  
**PROPOSED INDIVIDUAL DISABLED PARKING PLACE**  
  
2 FERRY VIEW  
SKEWEN  
SA10 6BN

File No. TR29 / 02	Financial Code No.
Drawn <b>CGD</b>	Checked <b>DET</b>
Date <b>JAN 21</b>	Date <b>JAN 21</b>
Scales <b>AS SHOWN</b>	Status
Drawing No. <b>C98380 / IDPP 20/21 / 04</b>	

Dwg. No.

Job Title