


Dig. No.

Job Title

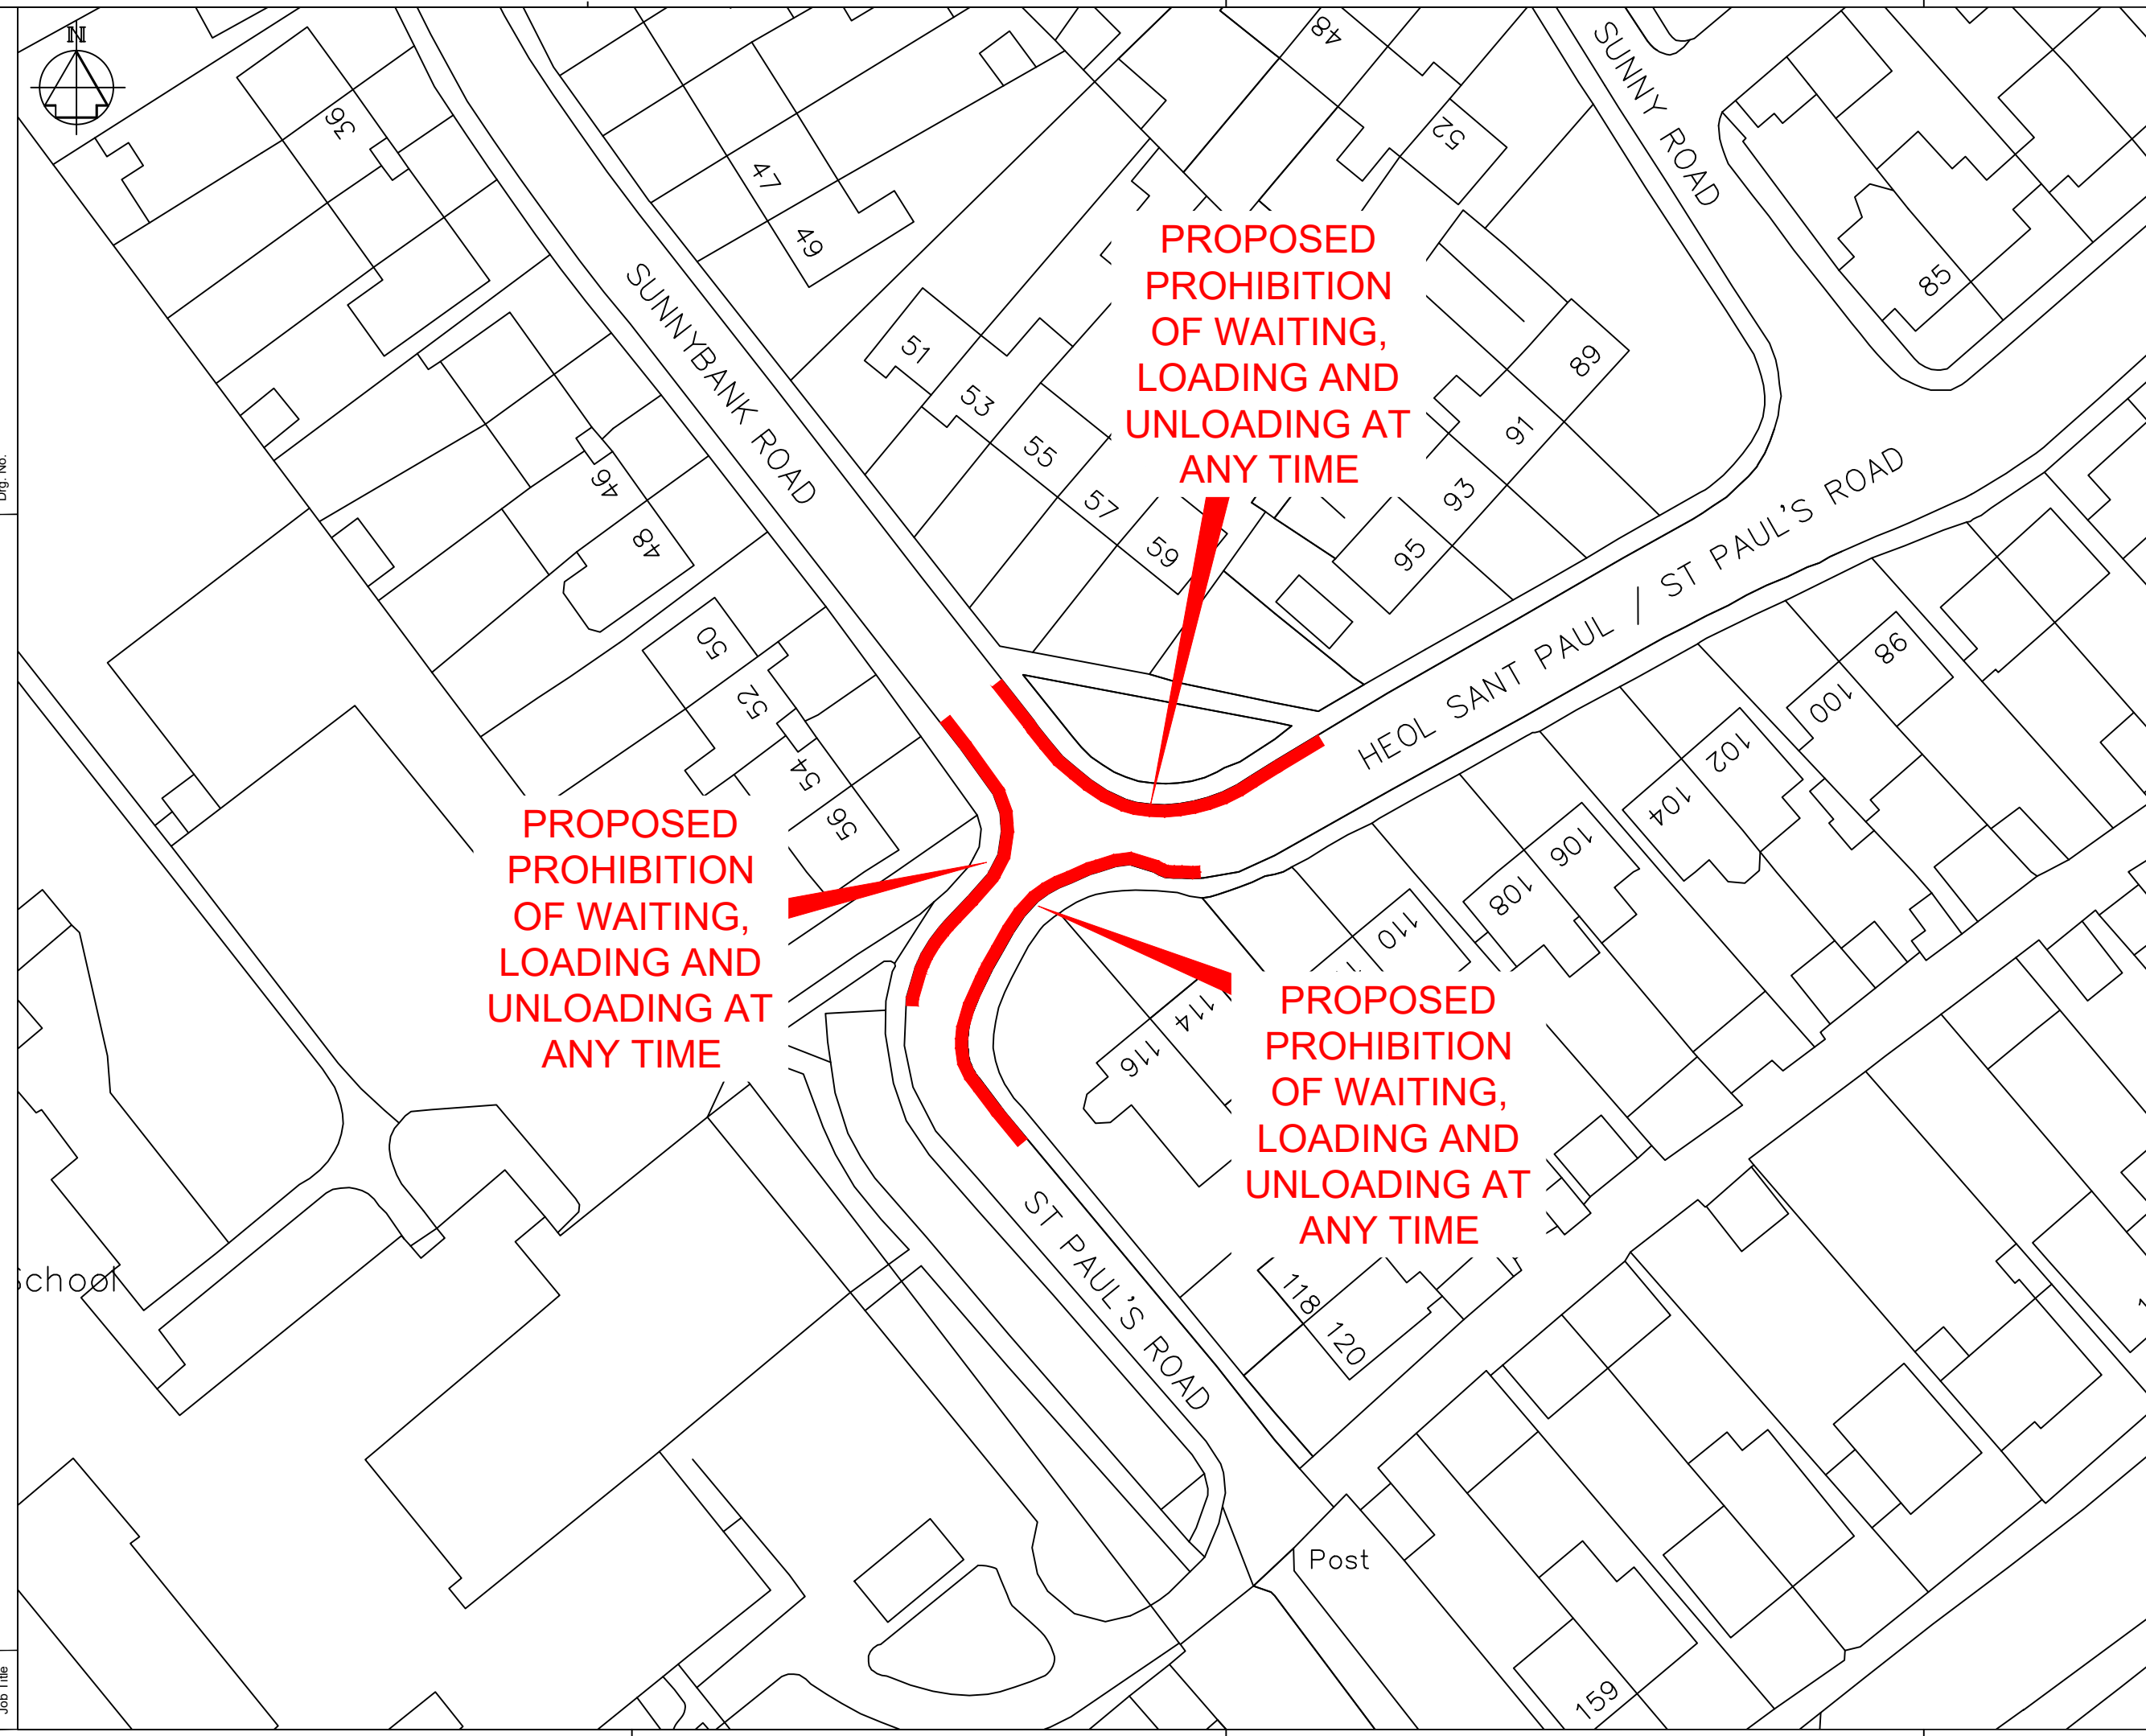

chool

Post

NOTES

- 1. All dimensions are in millimetres unless otherwise stated.

KEY

- PROPOSED PROHIBITION OF WAITING, LOADING AND UNLOADING AT ANY TIME TRAFFIC REGULATION ORDER (DOUBLE YELLOW LINES AND KERB CLIPS)

APPENDIX 'A'

| Rev | Details | Dr | Ch | Ap | Date |
|-----|---------|----|----|----|------|
| | | | | | |

Client

Cyngor Castell-nedd Port Talbot
Neath Port Talbot Council

ENGINEERING AND TRANSPORT

NICOLA PEARCE BSC (Hons), Dip TP, MRTPI
DIRECTOR OF ENVIRONMENT AND REGENERATION
THE QUAYS, BRUNEL WAY
BAGLAN ENERGY PARK
NEATH SA11 2GG

Job Title

**SUNNYBANK ROAD / ST PAUL'S ROAD
SANDFIELDS
PORT TALBOT**

PROPOSED TRAFFIC ORDER

| | | | |
|-------------|---------------|--------------------|-----------------------|
| File No. | TR/25 | Financial Code No. | 26/007500/B054/266301 |
| Drawn | CGD | Checked | MCB |
| Date | AUG 20 | Date | AUG 20 |
| Approved | HHH | Date | AUG 20 |
| Scales | 1:500 @ A3 | Status | |
| Drawing No. | C9839Q / TRO1 | | |