


Dwg. No.

Job Title

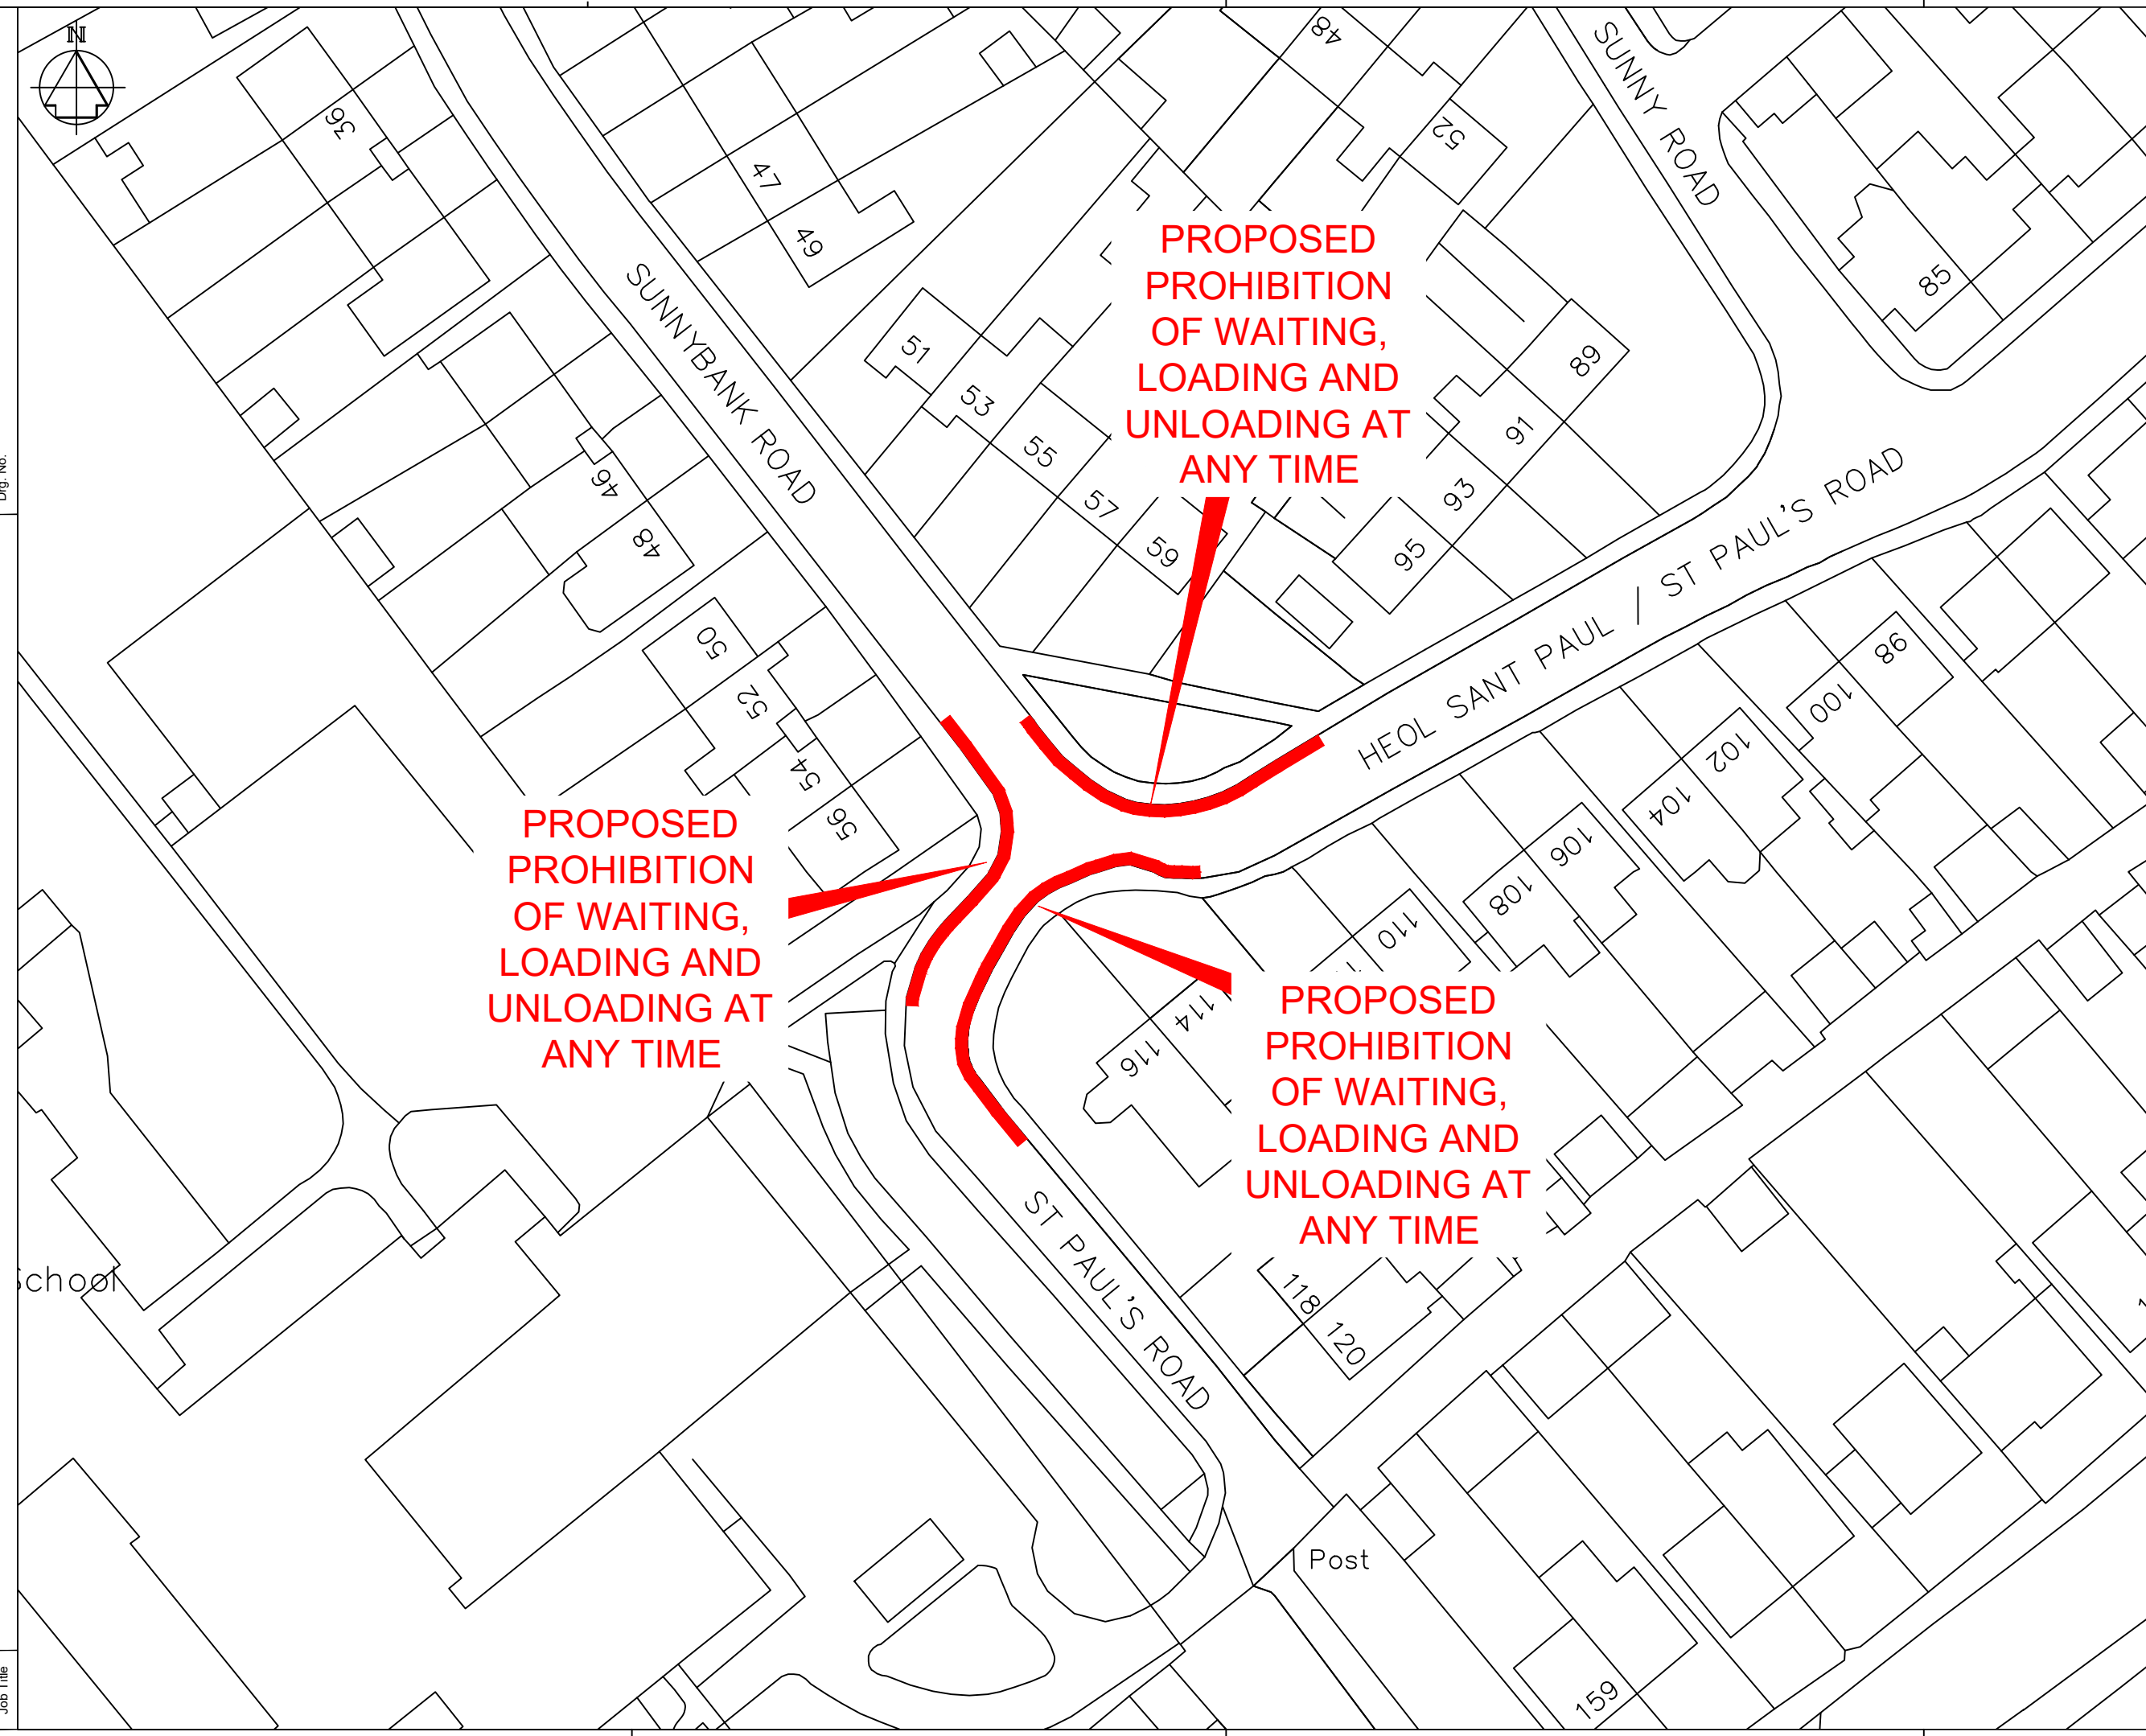

NOTES

1. All dimensions are in millimetres unless otherwise stated.


KEY

— PROPOSED PROHIBITION OF WAITING, LOADING AND UNLOADING AT ANY TIME TRAFFIC REGULATION ORDER (DOUBLE YELLOW LINES AND KERB CLIPS)

APPENDIX 'B'

A	REVISED EXTENT OF TRO	CGD	MCB	HIH	JAN 21
Rev	Details	Dr	Ch	Ap	Date

Client



Cyngor Castell-nedd Port Talbot
Neath Port Talbot Council

ENGINEERING AND TRANSPORT

NICOLA PEARCE BSC (Hons), Dip TP, MRTPI
DIRECTOR OF ENVIRONMENT AND REGENERATION
THE QUAYS, BRUNEL WAY
BAGLAN ENERGY PARK
NEATH SA11 2GG

Job Title

SUNNYBANK ROAD / ST PAUL'S ROAD
SANDFIELDS
PORT TALBOT

PROPOSED TRAFFIC ORDER

File No.	TR/25	Financial Code No.	26/007500/B054/266301
Drawn	CGD	Checked	MCB
Date	AUG 20	Date	AUG 20
Approved	HIH	Date	AUG 20
Scales	1:500 @ A3	Status	

Drawing No. C9839Q / TRO1 A