

**NOTES**


1. All dimensions are in millimetres unless otherwise stated.

**Key:-**

- Proposed Limited Waiting  
30 mins no return within 1 hour
- Proposed Limited Waiting  
Mon-Sat, 8am to 6pm  
1 hour no return within 2 hours
- Existing Limited Waiting  
with Residents Parking

Dwg. No.

Job Title

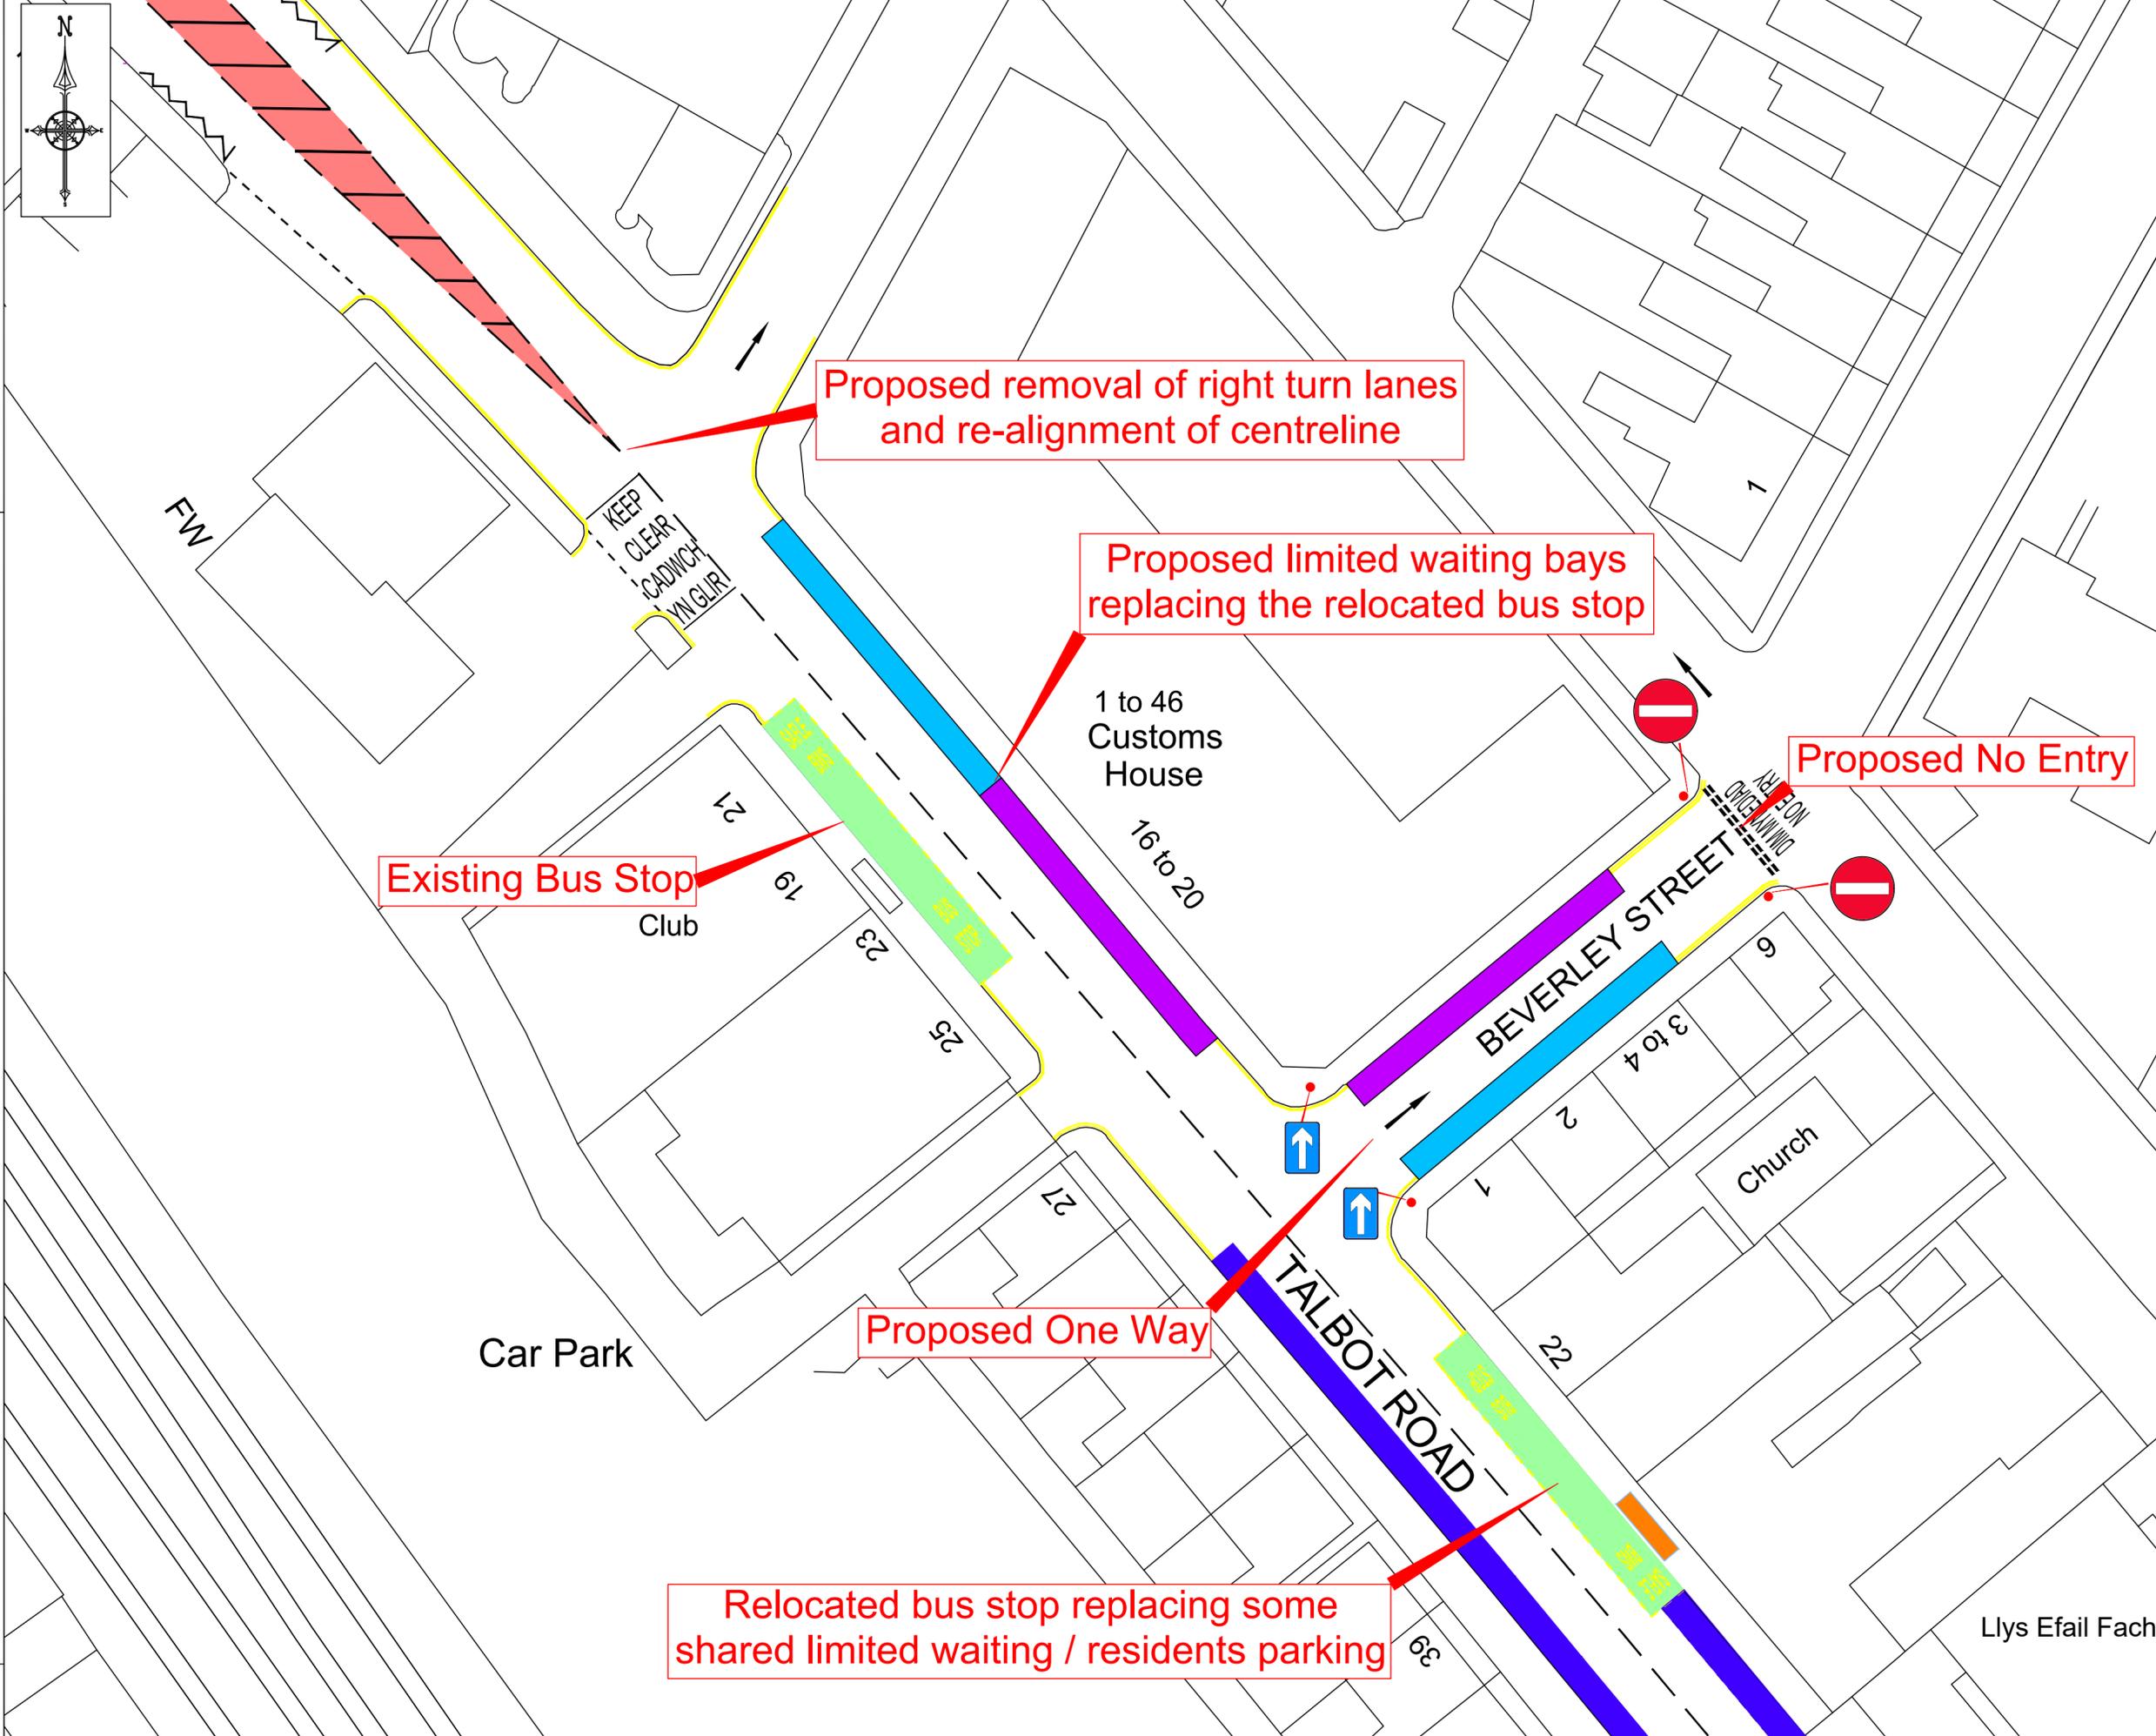

Existing Bus Stop

Proposed removal of right turn lanes and re-alignment of centreline

Proposed limited waiting bays replacing the relocated bus stop

Proposed No Entry

Proposed One Way

Relocated bus stop replacing some shared limited waiting / residents parking

Rev	Details	Dr	Ch	Ap	Date

Client

ENGINEERING AND TRANSPORT

NICOLA PEARCE BSC (Hons), Dip TP, MRTPI  
DIRECTOR OF ENVIRONMENT AND REGENERATION  
THE QUAYS, BRUNEL WAY  
BAGLAN ENERGY PARK  
NEATH SA11 2GG

Job Title

**Proposed Layout  
Talbot Road & Beverley Street  
Port Talbot**

File No.	TR25	Financial Code No.	26.007500.B054.266298
Drawn	<i>JD</i>	Checked	<b>MCB</b>
Date	June 20	Approved	<b>H11</b>
Date	June 20	Date	June 20
Scales	NTS	Status	
Drawing No.	<b>C98450_03</b>		