


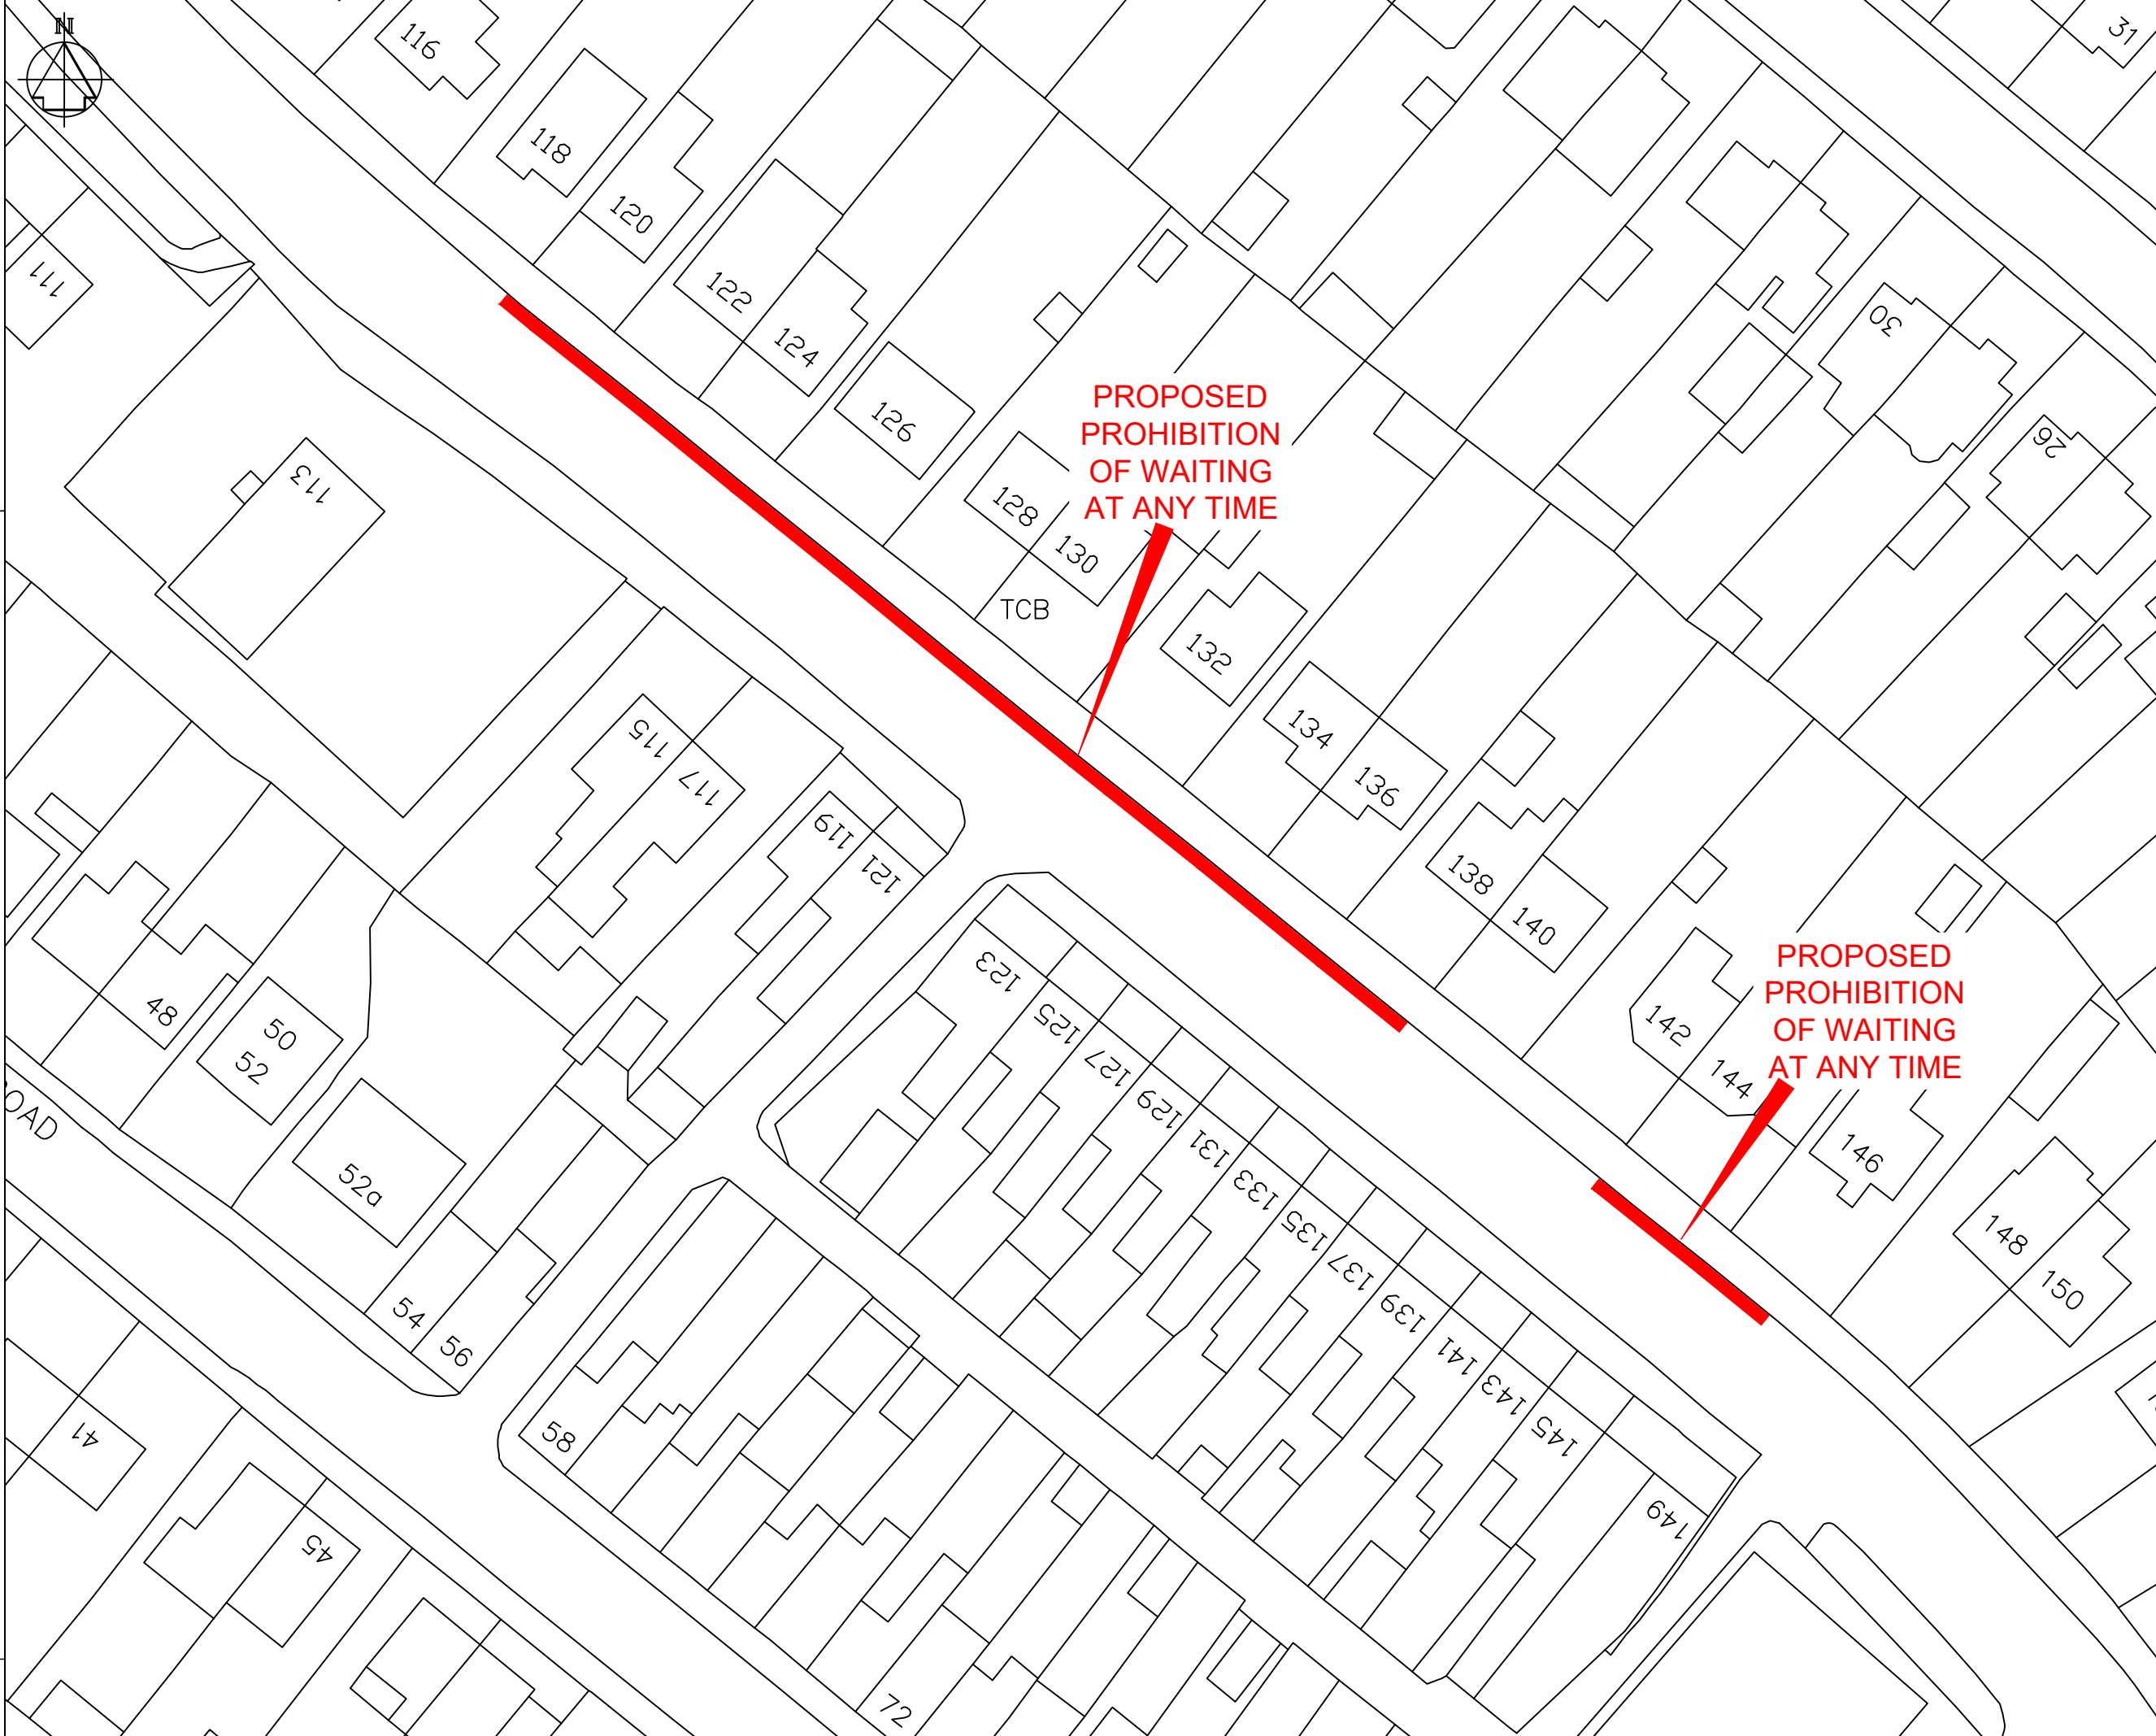

Dig. No.

Job Title



NOTES


1. All dimensions are in millimetres unless otherwise stated.

KEY

— PROPOSED PROHIBITION OF WAITING AT ANY TIME (DOUBLE YELLOW LINES)

Rev	Details	Dr	Ch	Ap	Date
-----	---------	----	----	----	------

Client



Cyngor Castell-nedd Port Talbot
Neath Port Talbot Council

ENGINEERING AND TRANSPORT

NICOLA PEARCE BSC (Hons), Dip TP, MRTPI
DIRECTOR OF ENVIRONMENT AND REGENERATION
THE QUAYS, BRUNEL WAY
BAGLAN ENERGY PARK
NEATH SA11 2GG

Job Title

**CIMLA ROAD (NORTH SIDE)
CIMLA, NEATH**

**PROPOSED PROHIBITION OF WAITING
TRAFFIC REGULATION ORDER**

File No.	TR/25	Financial Code No.	26.007500.B054.266284
Drawn	CGD	Checked	DET
Date	SEP 20	Date	SEP 20
Approved	MCB	Date	SEP 20
Scales	1:500 @ A3	Status	

Drawing No. **C9836M / 04**