
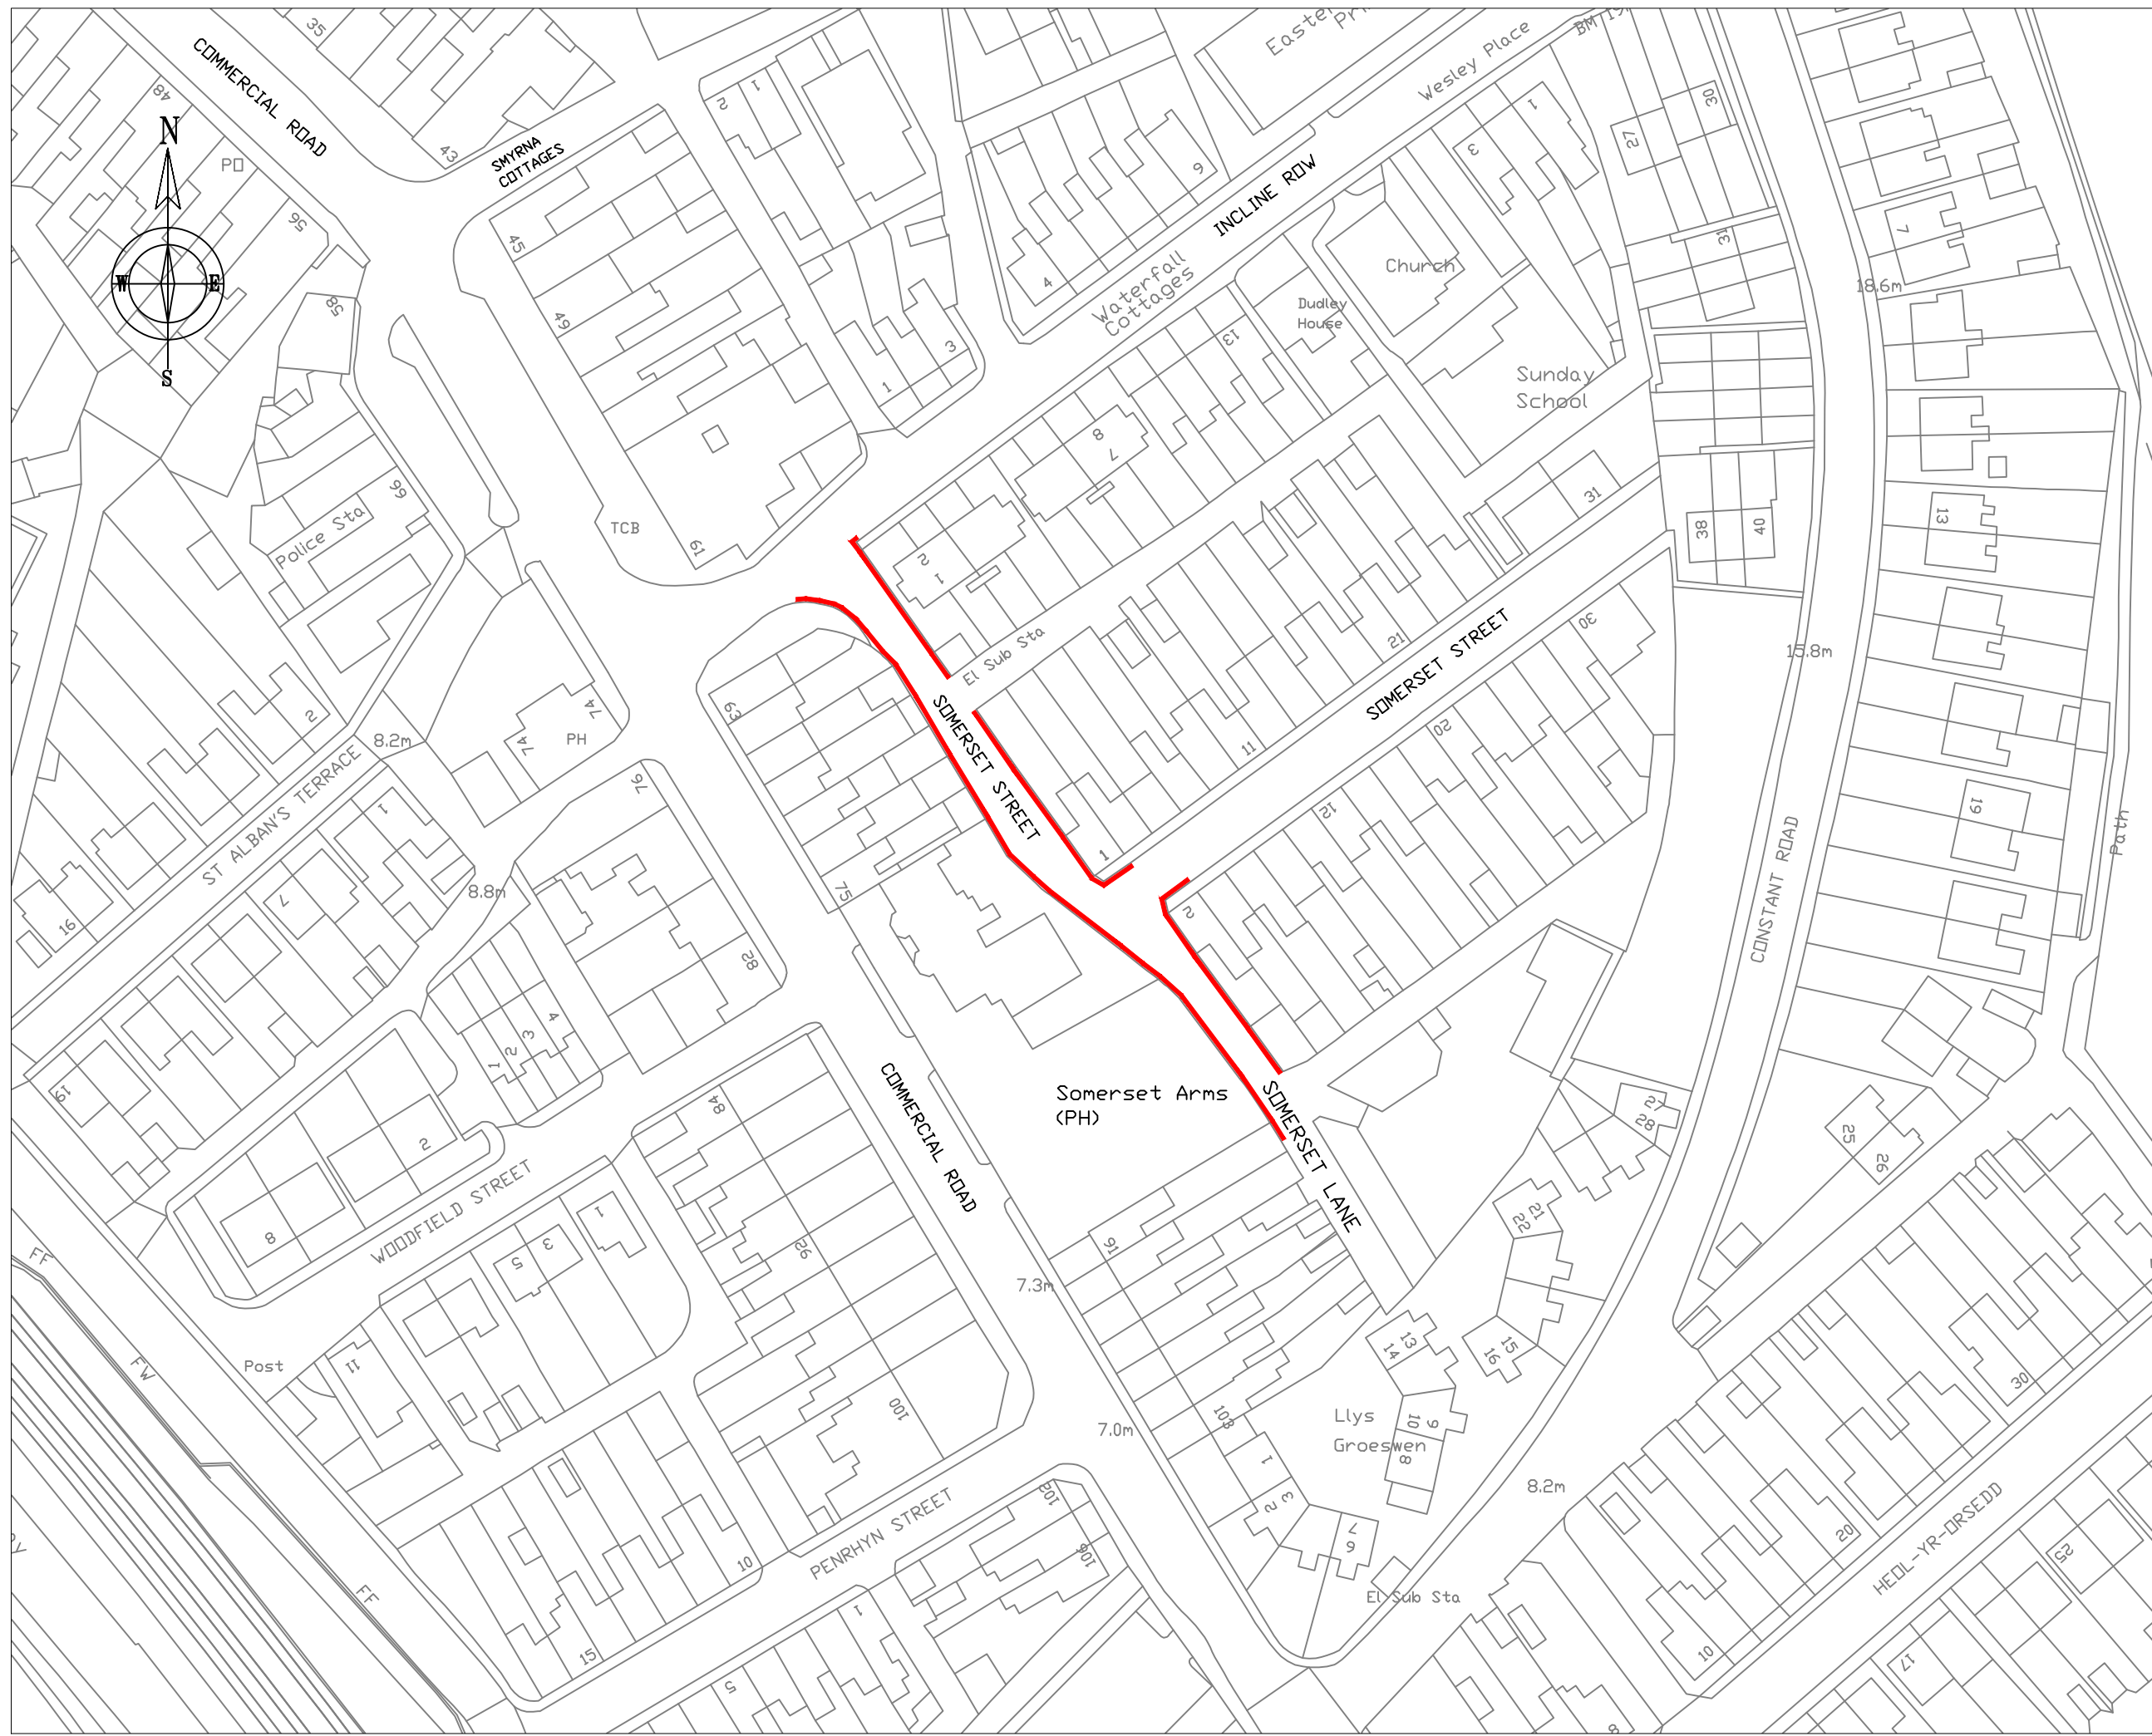


1. All dimensions are in millimetres unless otherwise stated.


KEY

 Proposed No waiting at any time traffic order



Rev	Details	Dr	Ch	Ap	Date
-----	---------	----	----	----	------

Client



ENGINEERING AND TRANSPORT
 NICOLA PEARCE BSc (Hons), Dip TP, MRTPI
 DIRECTOR OF ENVIRONMENT AND REGENERATION
 THE QUAYS, BRUNEL WAY
 BAGLAN ENERGY PARK
 NEATH SA11 2GG

Job Title
**PROPOSED TRAFFIC ORDER
 SOMERSET LANE
 TAIBACH**

File No. TR.25	Financial Code No.
Drawn JBK	Checked MCB
Date Jan21	Date Jan21
Approved HHH	Date Jan21
Scales 1 : 1000 @ A3	Status

Drawing No. **Somerset Lane TRO1**

Dwg. No.

Job Title