


Dwg. No.

Job Title

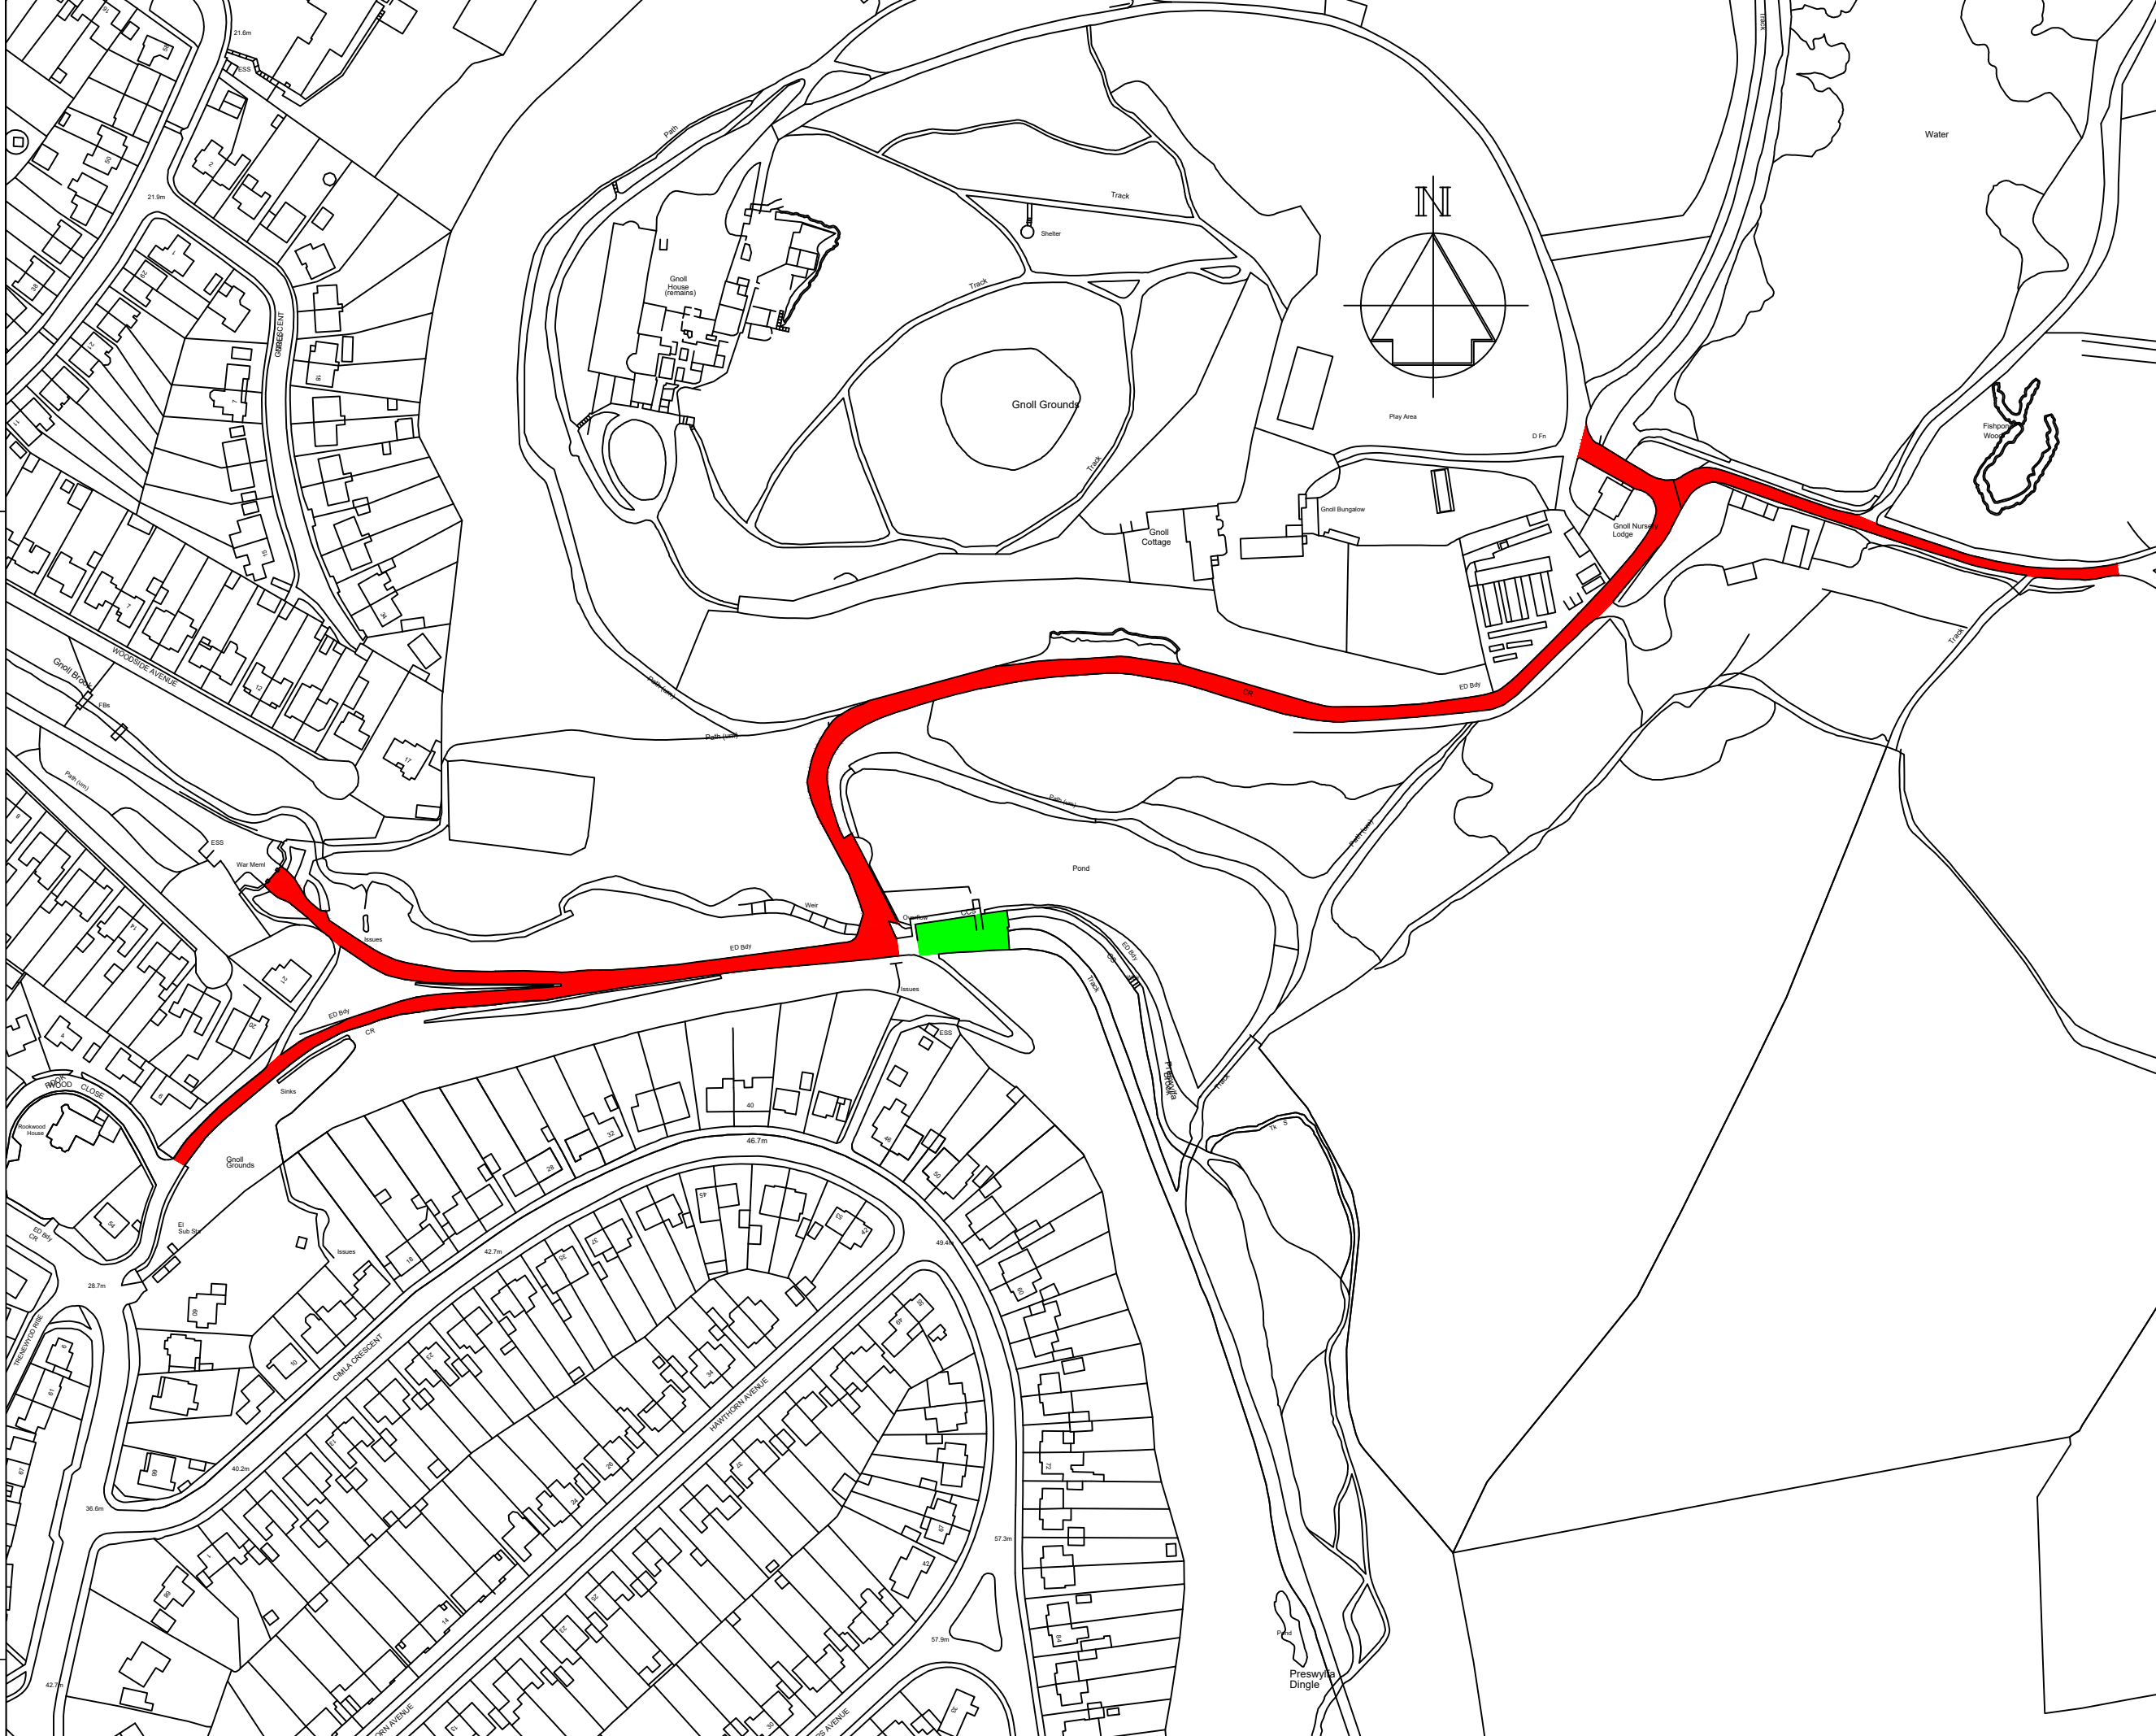

NOTES

1. All dimensions are in millimetres unless otherwise stated.

Key:-

- Proposed Clearway Order
- Parking to Remain

| | | | | | |
|-----|---------|----|----|----|------|
| Rev | Details | Dr | Ch | Ap | Date |
| | | | | | |

Client



ENGINEERING AND TRANSPORT
 NICOLA PEARCE BSc (Hons), Dip TP, MRTPI
 DIRECTOR OF ENVIRONMENT AND REGENERATION
 THE QUAYS, BRUNEL WAY
 BAGLAN ENERGY PARK
 NEATH SA11 2GG

Job Title
**OPTION 2
 Proposed Clearway Order
 Gnoll Park
 Neath**

| | | | |
|----------|---------|--------------------|----------------|
| File No. | TR10.01 | Financial Code No. | 26.263565.3450 |
| Drawn | | Checked | MCB |
| Date | Jan 21 | Approved | FHH |
| Date | Jan 21 | Date | Jan 21 |
| Scales | NTS | Status | |

Drawing No. **R87040.02**