
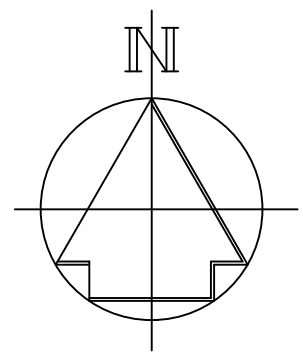


Dwg. No.

Job Title

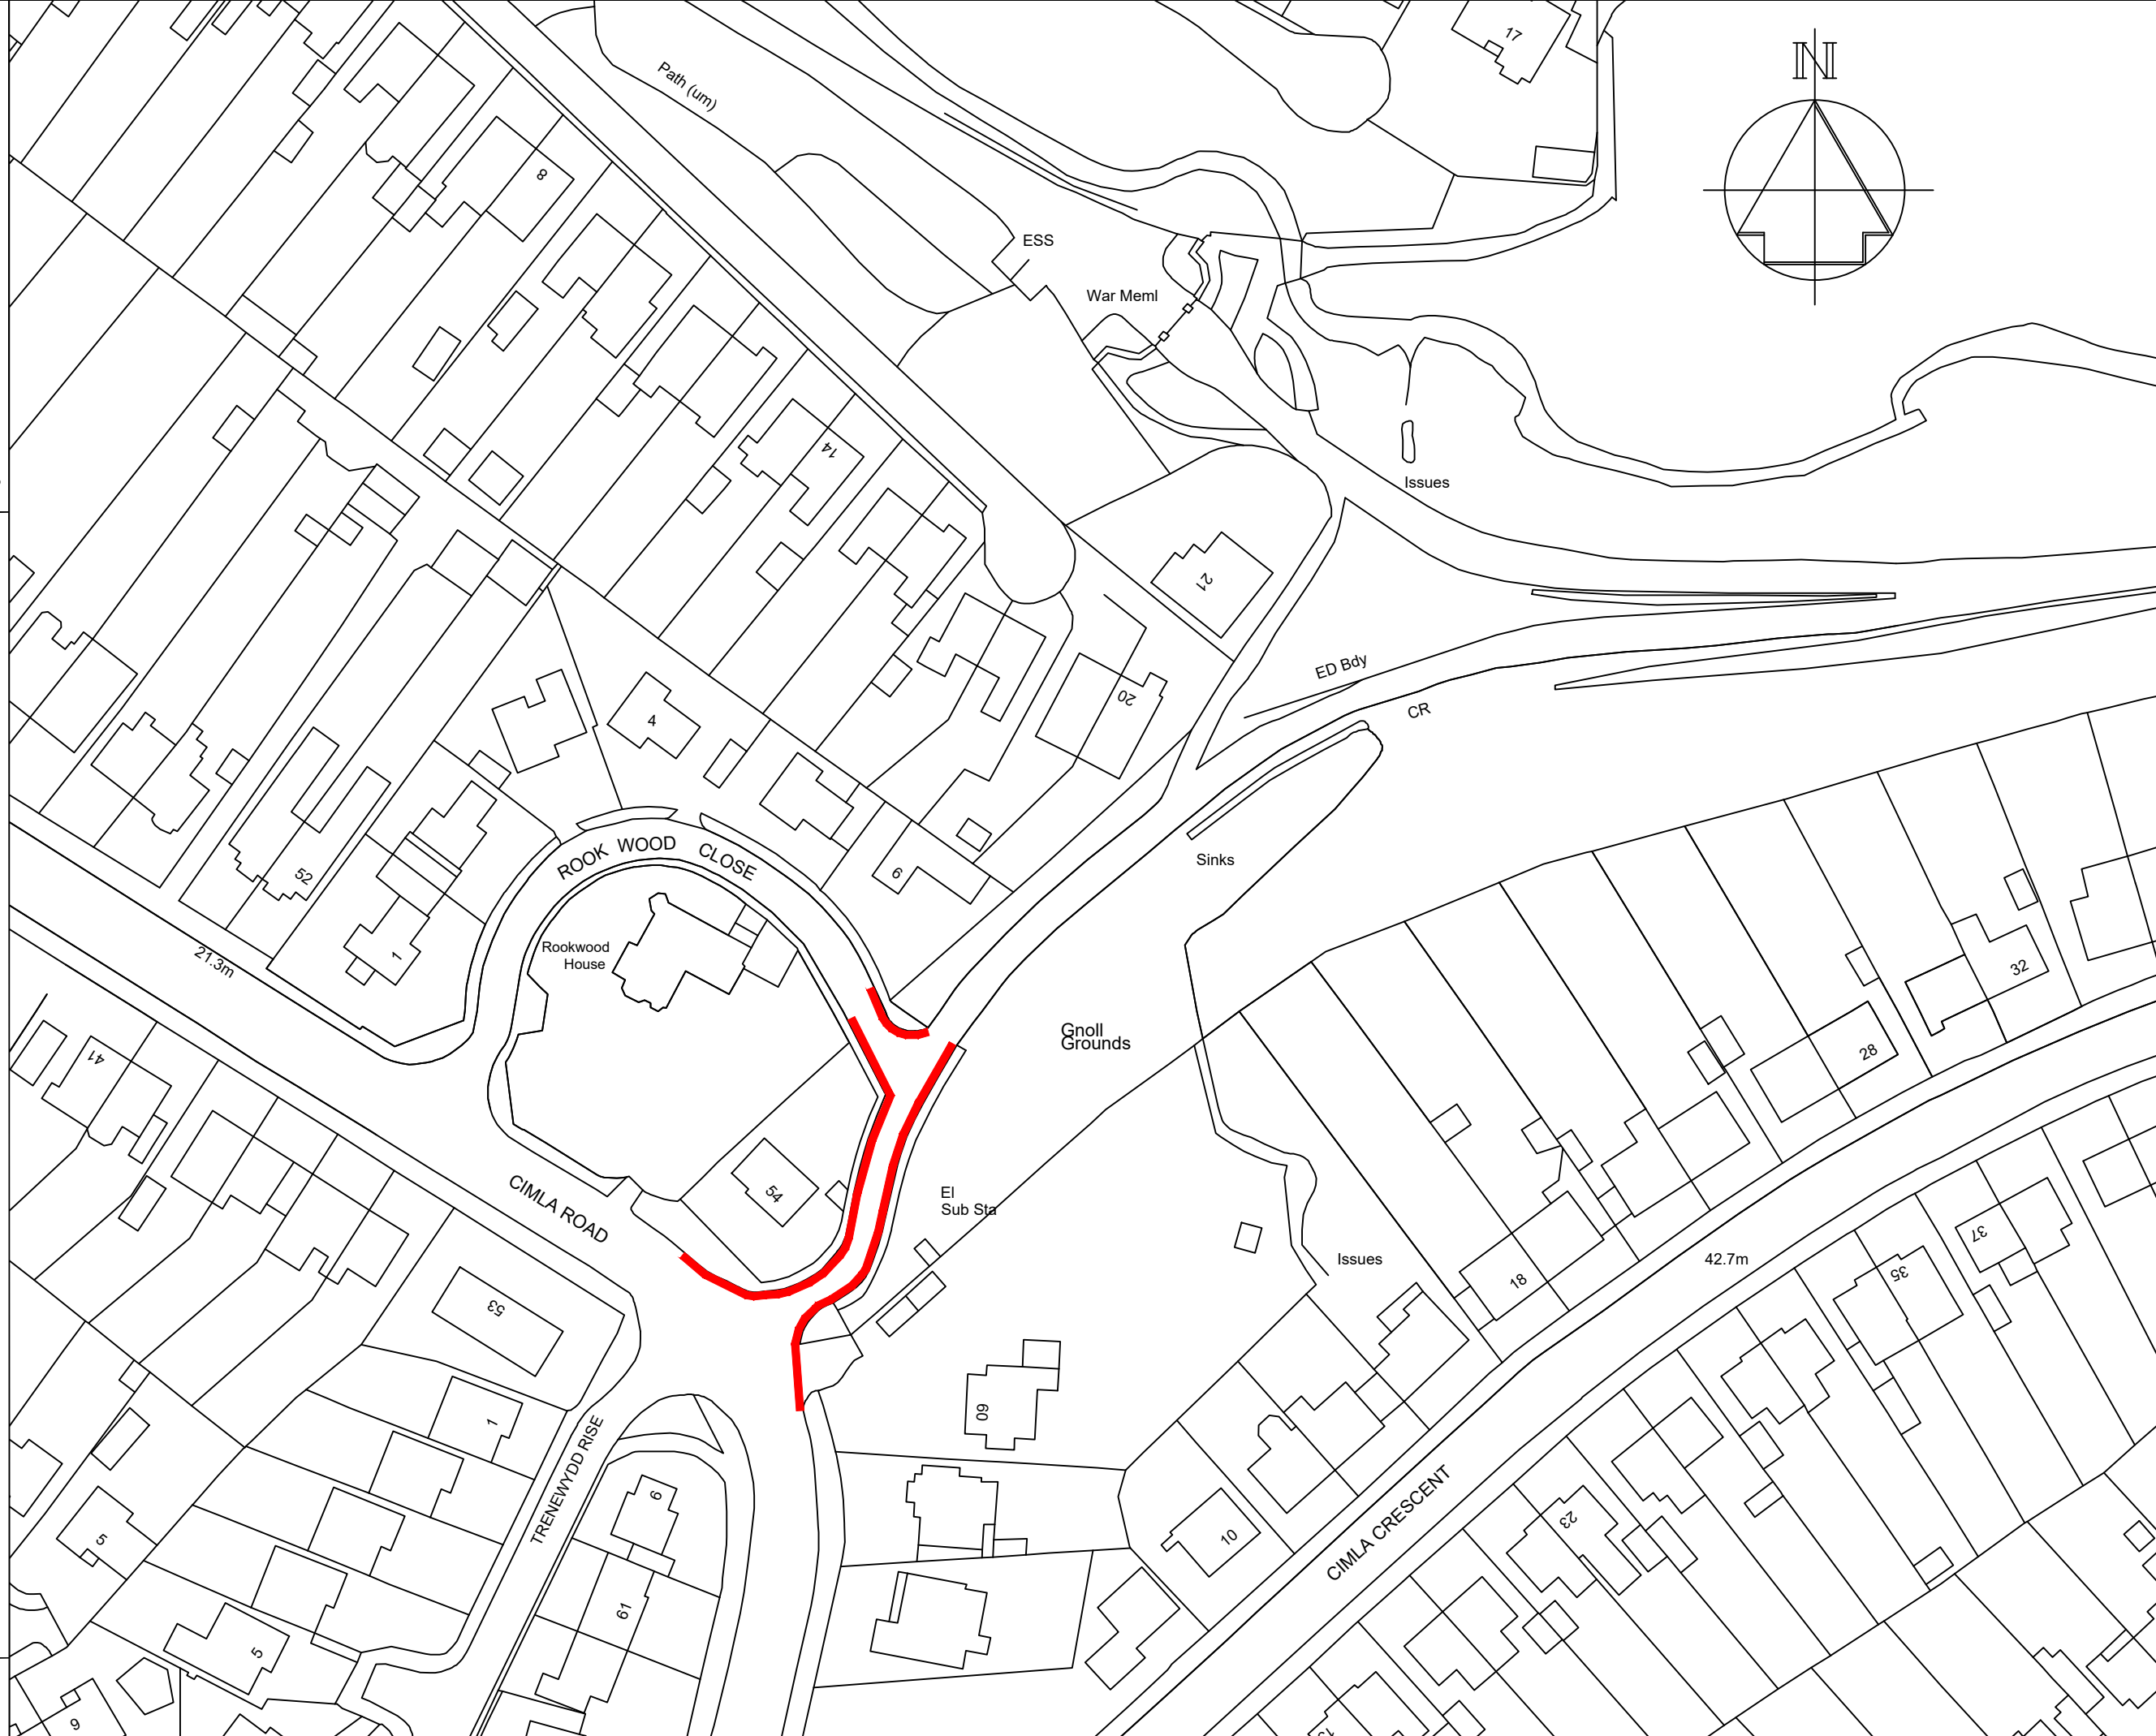

NOTES

1. All dimensions are in millimetres unless otherwise stated.

Key:-

- Proposed No Waiting
- Loading or Unloading At Any Time

Rev	Details	Dr	Ch	Ap	Date

Client



ENGINEERING AND TRANSPORT
 NICOLA PEARCE BSC (Hons), Dip TP, MRTPI
 DIRECTOR OF ENVIRONMENT AND REGENERATION
 THE QUAYS, BRUNEL WAY
 BAGLAN ENERGY PARK
 NEATH SA11 2GG

Job Title
**Proposed No Waiting
 Loading or Unloading
 Access Road to Gnoll Park
 Neath**

File No.	TR25	Financial Code No.	26.263565.3450
Drawn		Checked	MCB
Date	Mar 21	Approved	FHH
Date	Mar 21	Date	Mar 21
Scales	NTS	Status	
Drawing No.	R87040.03		