
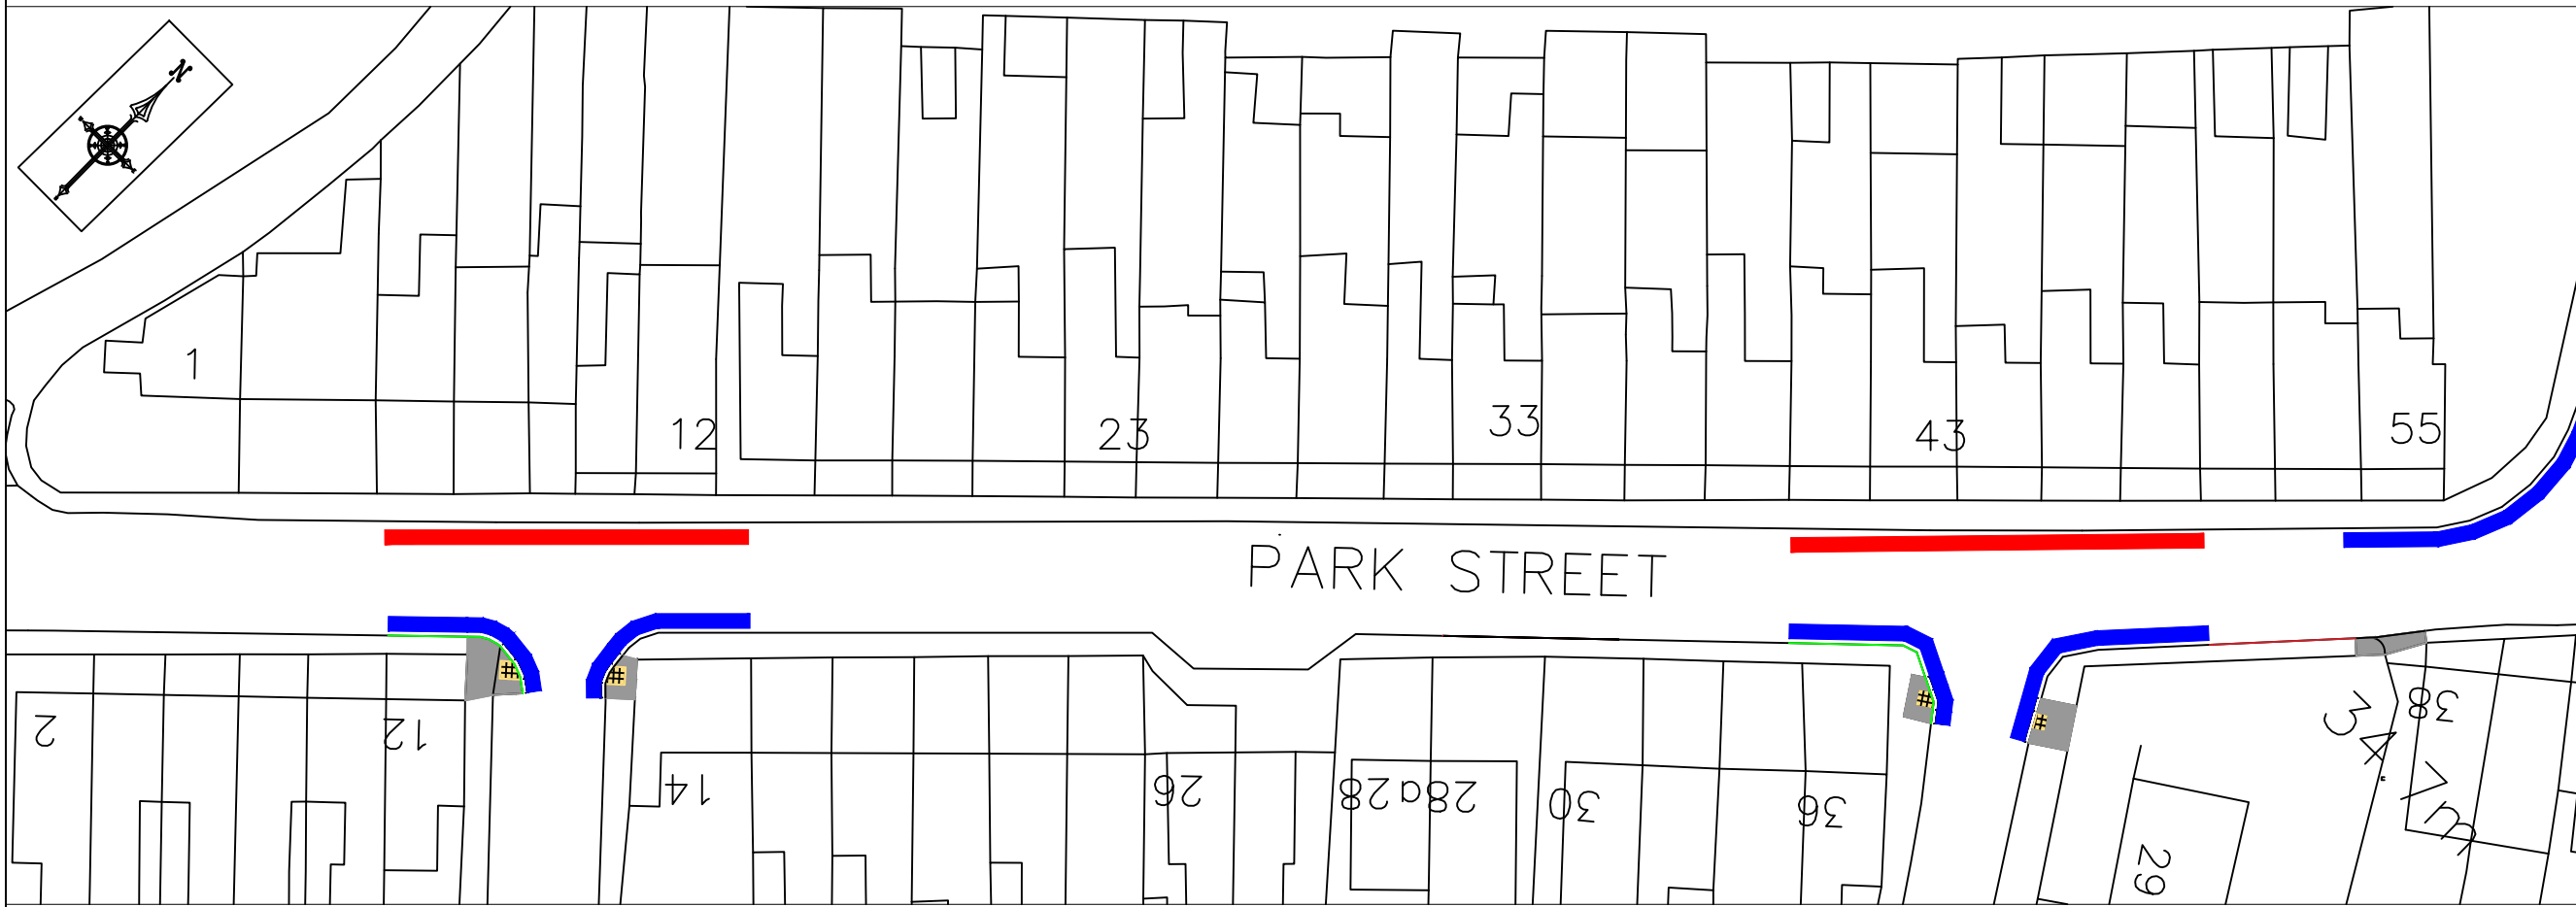


- NOTES
1. All dimensions are in millimetres unless otherwise stated.
- ▬ EXISTING DOUBLE YELLOW LINES
(Prohibition of waiting at any time order)
 - ▬ PROPOSED DOUBLE YELLOW LINES.
(Prohibition of waiting at any time order)

Dwg. No.

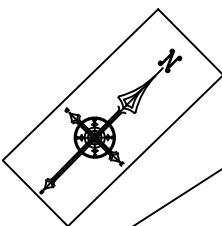

| Rev | Details | Dr | Ch | Ap | Date |
|-----|---------|----|----|----|------|
| | | | | | |

Client

APPENDIX A

ENGINEERING AND TRANSPORT

NICOLA PEARCE BSC (Hons), Dip TP, MRTPI
DIRECTOR OF ENVIRONMENT AND REGENERATION
THE QUAYS, BRUNEL WAY
BAGLAN ENERGY PARK
NEATH SA11 2GG

Job Title

**TONNA S106 WORKS,
TONNA,
NEATH**

**PROPOSED PROHIBITION OF WAITING
AT ANY TIME ORDER.**

| File No. | Financial Code No. | | | |
|------------------------------------|----------------------|---------------------|--|--|
| Drawn JJD | Checked MCB | Approved HHH | | |
| Date MAR'21 | Date MAR'21 | Date MAR'21 | | |
| Scales 1:500 | Status PRELIM | | | |
| Drawing No. PARKSTREET-TRO1 | | | | |

Job Title