




LOCATION PLAN
SCALE 1:1250

NOTE:
PLEASE ENSURE THAT POSTS ARE
NOT DIRECTLY IN FRONT OF
WINDOWS OR OBSTRUCT
PEDESTRIAN ACCESSES

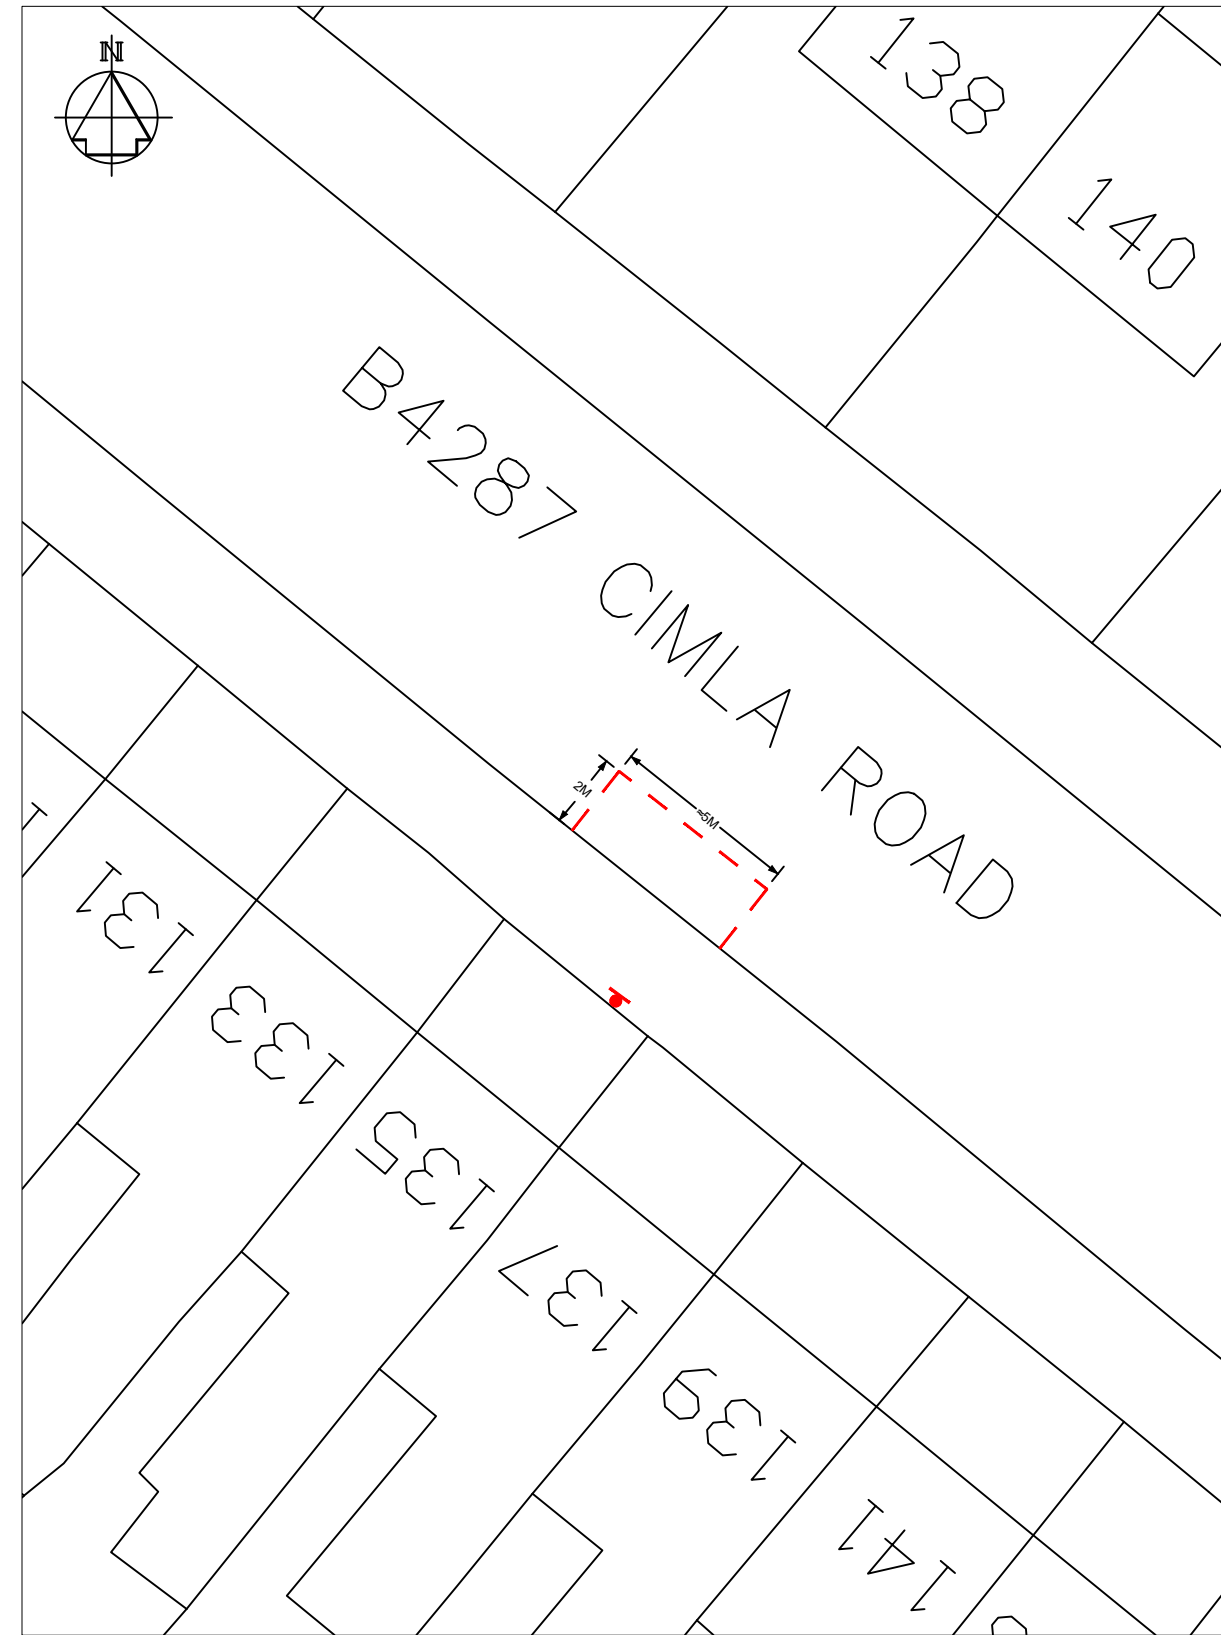



SCALE 1:200

NOTES

1. All dimensions are in millimetres unless otherwise stated.

KEY


-  PROPOSED SIGN AND POST
-  PROPOSED BAY MARKINGS

CO-ORDINATES E276093 N196440

APPENDIX 'A'

Rev	Details	Dr	Ch	Ap	Date

Client



Cyngor Castell-nedd Port Talbot
Neath Port Talbot Council

ENGINEERING AND TRANSPORT
NICOLA PEARCE BSC (Hons), Dip TP, MRTPI
DIRECTOR OF ENVIRONMENT AND REGENERATION
THE QUAYS, BRUNEL WAY
BAGLAN ENERGY PARK
NEATH SA11 2GG

Job Title
**PROPOSED INDIVIDUAL DISABLED
PARKING PLACE**

135 CIMLA ROAD
NEATH
SA11 3UE

File No. TR29 / 02	Financial Code No. 26/007500/B054/266320
Drawn CGD	Checked DET Approved MCB
Date JULY 21	Date JULY 21 Date JULY 21
Scales AS SHOWN	Status

Drawing No. **C30270 / IDPP 21/22 / 01**

Dwg. No.

Job Title