


Dwg. No.

Job Title

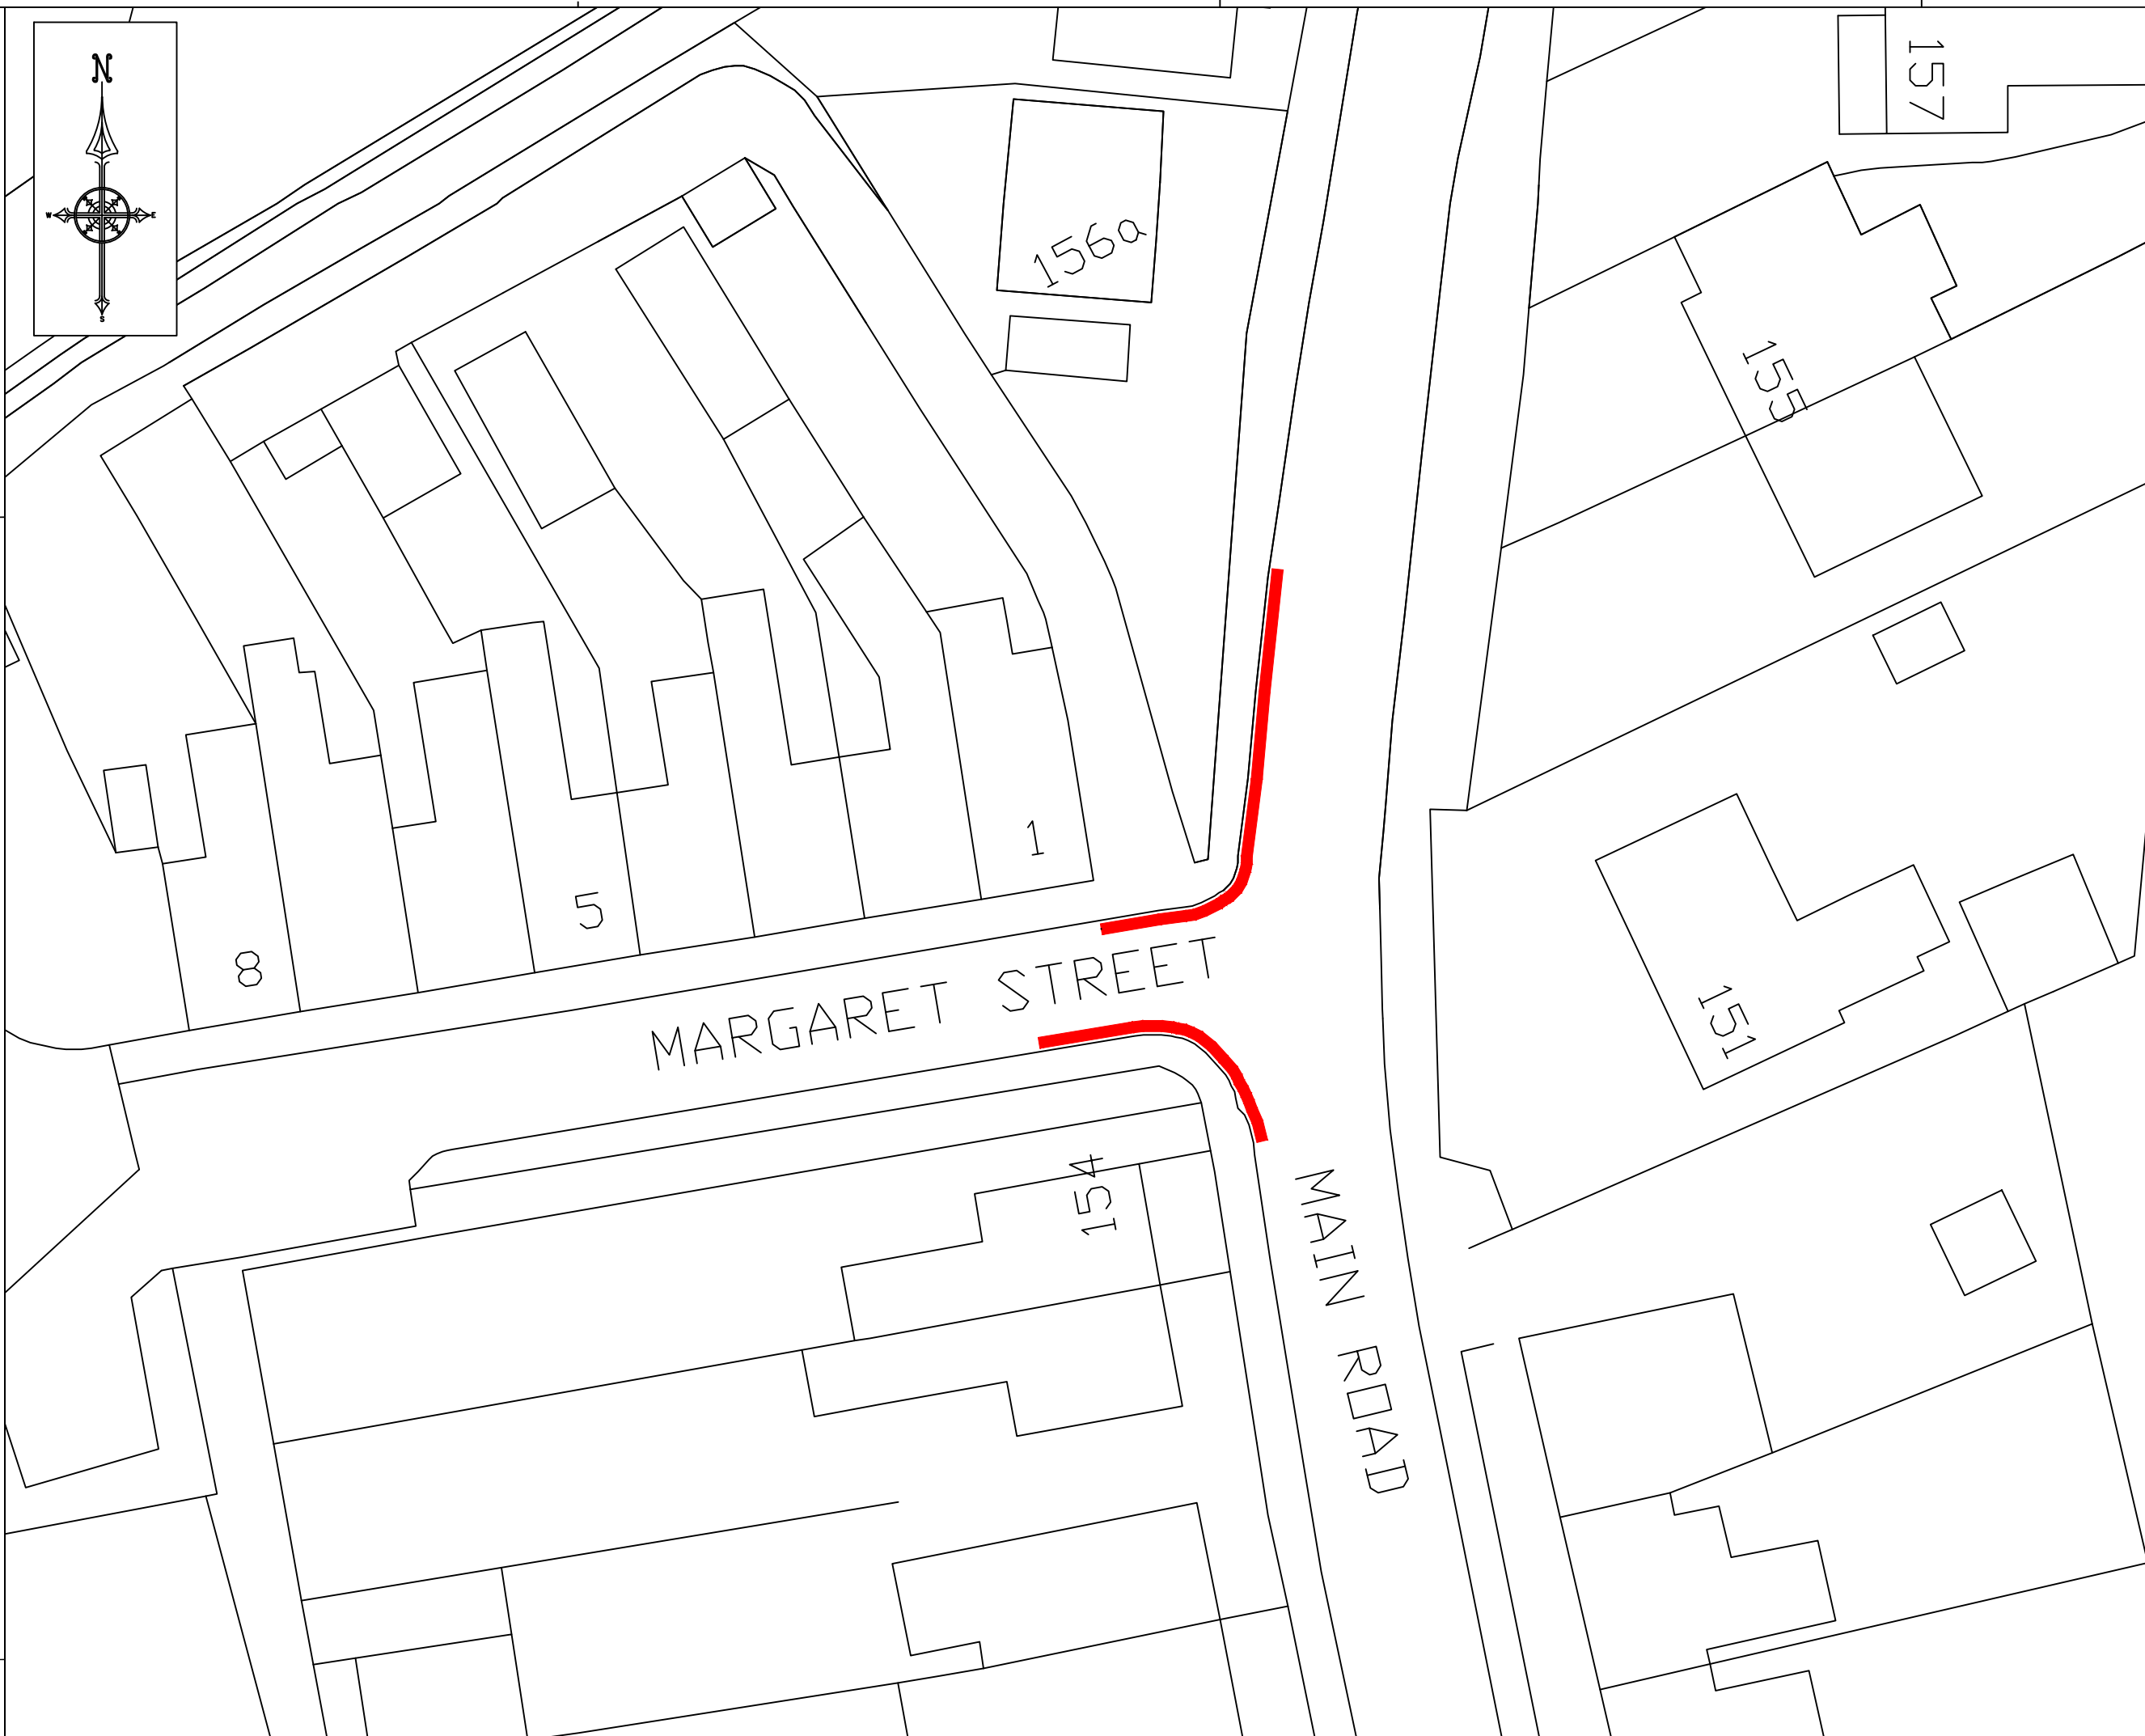


NOTES
1. All dimensions are in millimetres unless otherwise stated.

Proposed 'Prohibition of Waiting, Loading or Unloading At Any Time' order.

Rev	Details	Dr	Ch	Ap	Date

APPENDIX A

 **Cyngor Castell-nedd Port Talbot**
Neath Port Talbot Council

ENGINEERING AND TRANSPORT

NICOLA PEARCE BSC (Hons), Dip TP, MRTPI
DIRECTOR OF ENVIRONMENT AND REGENERATION
THE QUAYS, BRUNEL WAY
BAGLAN ENERGY PARK
NEATH SA11 2GG

Job Title: **Learner Travel Wales 2021-2022**

Margaret Street / Main Road, Bryncoch

Proposed Traffic Regulation Order

File No.	Financial Code No.
Drawn JJD	Checked MCB Approved HHH
Date AUG'21	Date AUG'21 Date AUG'21
Scales NTS	Status
Drawing No. LTW21-MS-TR01	