


Dwg. No.

Job Title

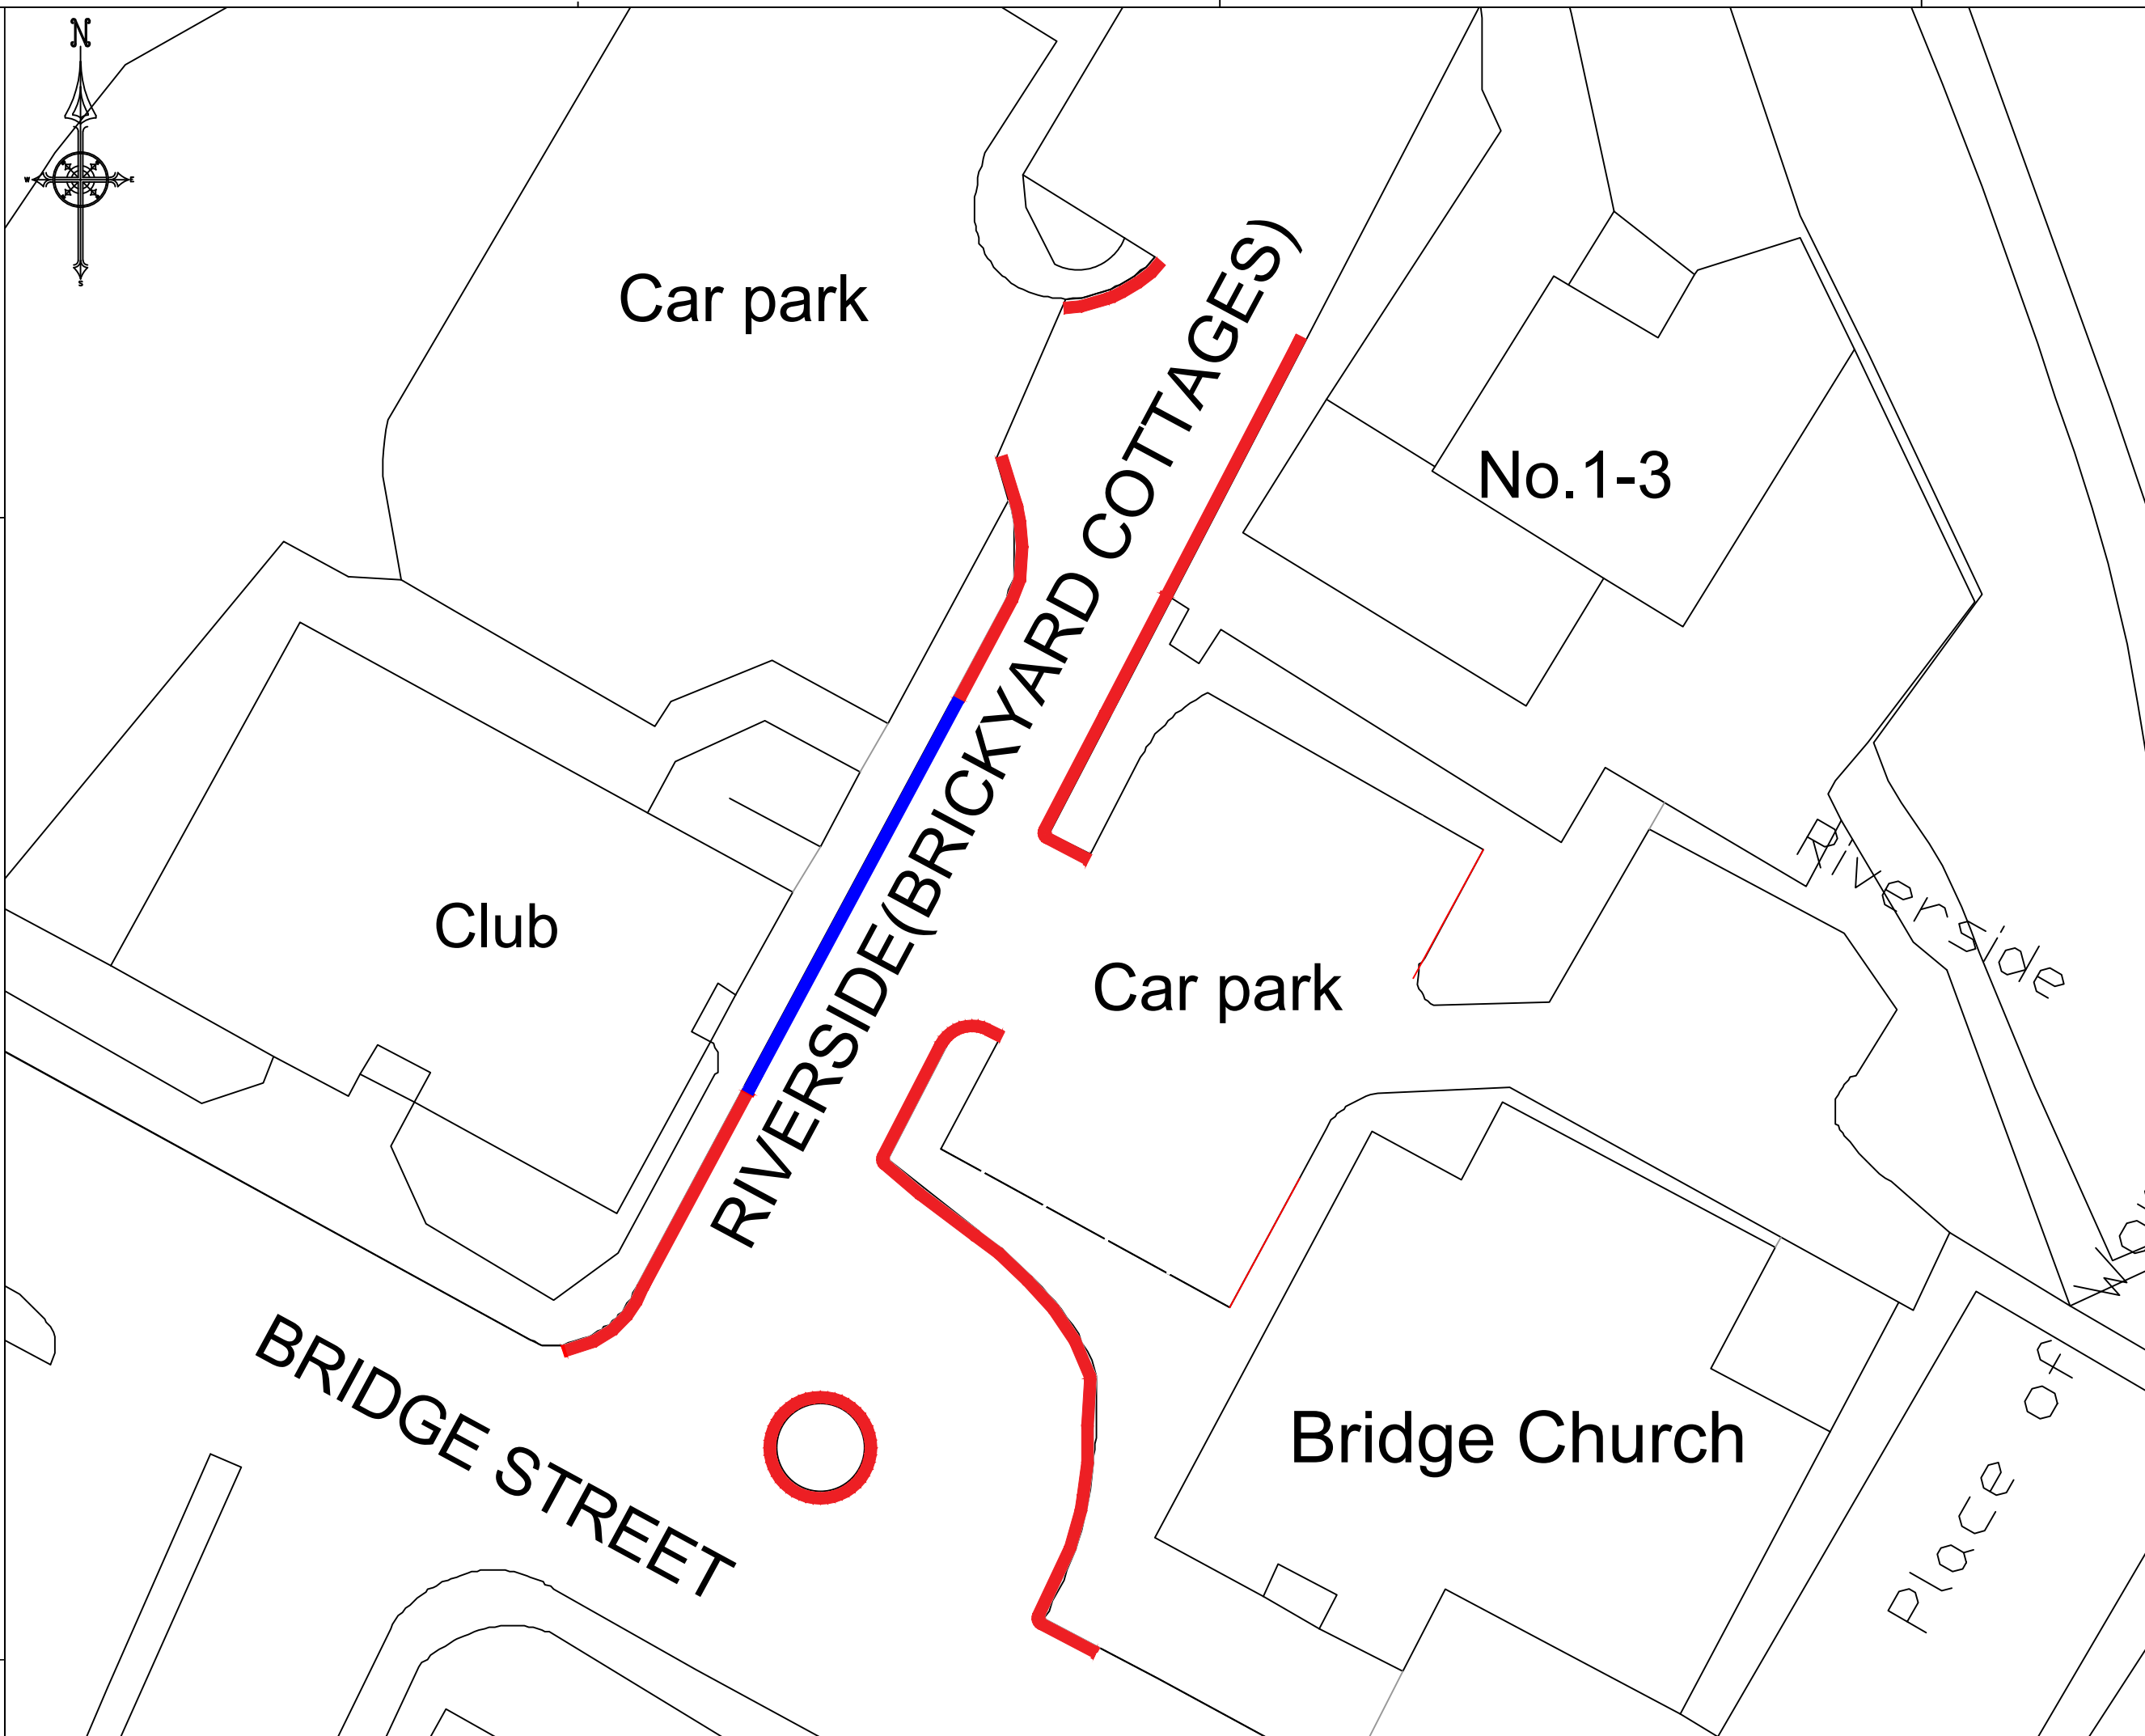

- NOTES
- All dimensions are in millimetres unless otherwise stated.
- █ PROPOSED GOODS LOADING ONLY.
 - █ PROPOSED PROHIBITION OF WAITING, LOADING OR UNLOADING AT ANY TIME ORDER.

Rev	Details	Dr	Ch	Ap	Date
-----	---------	----	----	----	------

Client

APPENDIX A

ENGINEERING AND TRANSPORT
 NICOLA PEARCE BSC (Hons), Dip TP, MRTPI
 DIRECTOR OF ENVIRONMENT AND REGENERATION
 THE QUAYS, BRUNEL WAY
 BAGLAN ENERGY PARK
 NEATH SA11 2GG

Job Title

RIVERSIDE (BRICKYARD COTTAGES),
NEATH

PROPOSED TRAFFIC REGULATION ORDER

File No.	Financial Code No.				
Drawn	JJD	Checked	MCB	Approved	HIH
Date	OCT'20	Date	OCT'20	Date	OCT'20
Scales	NTS		Status		
Drawing No.	BYLB-01-TRO1				