

- 1 THIS IS A C.A.D. DRAWING AND SHOULD NOT BE AMENDED BY HAND.
- 2 All dimensions in millimetres unless otherwise stated.
- 3 Ordnance Survey Licence:
 © Crown Copyright and Database Right 2013.
 Ordnance Survey 100023392.
 © Hawfraint a hawilau cronfa ddata'r goron 2013. Rhid trwydded yr arolwg ordnans 100023392.

- EXISTING PROHIBITION OF WAITING AT ANY TIME (DOUBLE YELLOW LINES)
- PROPOSED PROHIBITION OF WAITING AT ANY TIME (DOUBLE YELLOW LINES)

--	--	--	--	--	--


Rev	Details	Dr	Ch	Ap	Date
-----	---------	----	----	----	------

Client


 Cyngor Castell-nedd Port Talbot
 Neath Port Talbot Council
 ENGINEERING AND TRANSPORT
 GARETH NUTT
 CORPORATE DIRECTOR OF ENVIRONMENT
 THE QUAYS, BRUNEL WAY
 BAGLAN ENERGY PARK
 NEATH SA11 2GG


Project
**PEN Y CAE & GWAR-Y-CAEU
 PORT TALBOT**
EXTENSION OF NO WAITING AT ANY TIME TRAFFIC ORDER

File No.		Financial Code No.			
Drawn	CGD	Checked	MCB	Approved	HIH
Date	AUG 19	Date	AUG 19	Date	AUG 19
Scales		1:500 @ A3			
Drawing No.		PYC / NWAAT / TRO 1			

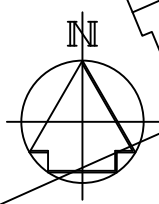

Drawing No.

Project

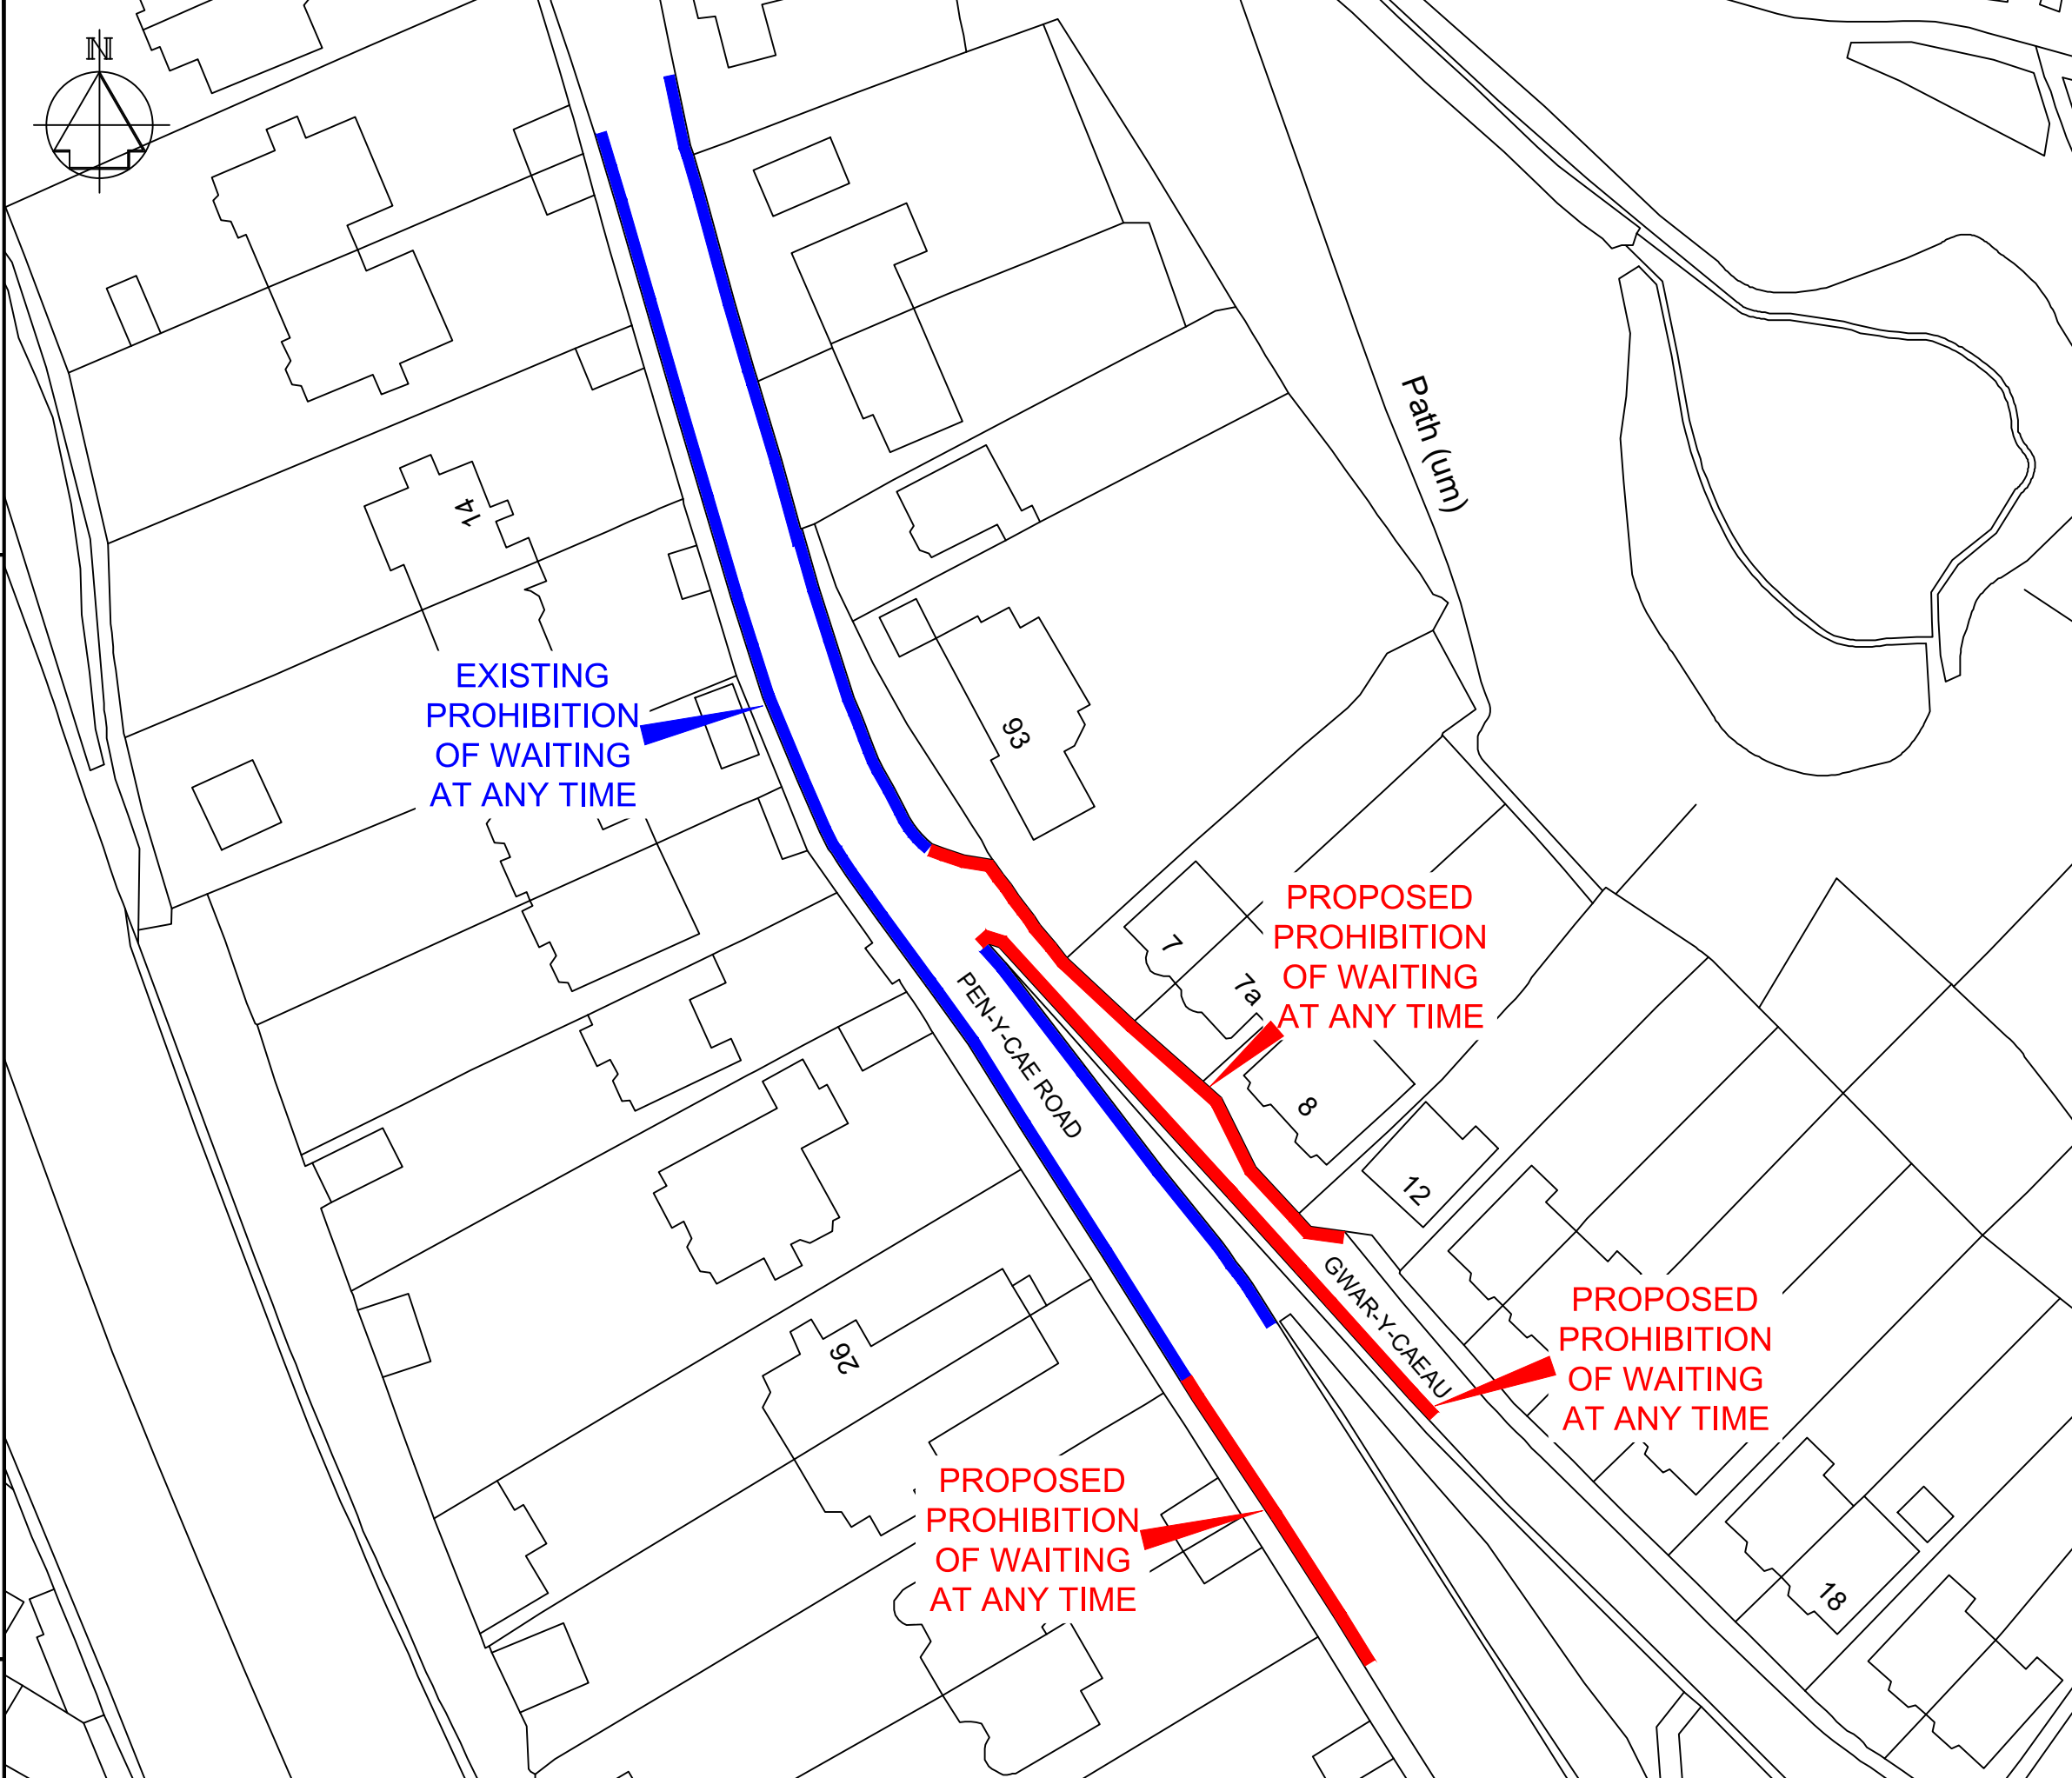

EXISTING
PROHIBITION
OF WAITING
AT ANY TIME

PROPOSED
PROHIBITION
OF WAITING
AT ANY TIME

PROPOSED
PROHIBITION
OF WAITING
AT ANY TIME

PROPOSED
PROHIBITION
OF WAITING
AT ANY TIME

Path (um)

PEN-Y-CAE ROAD

GWAR-Y-CAEU