


Proposed 20mph Speed Limit

LAYOUT PLAN
SCALE 1:1000

NOTES A1

1. All dimensions are in millimetres unless otherwise stated.

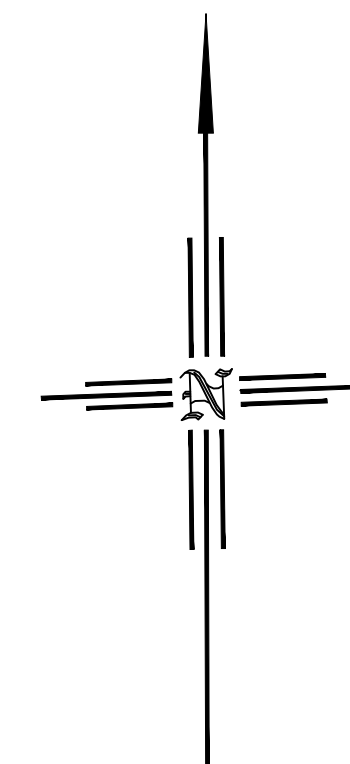

APPENDIX A

Rev	Details	Dr	Ch	Ap	Date

Client

**Cyngor Castell-nedd Port Talbot
Neath Port Talbot Council**

ENGINEERING AND TRANSPORT

NICOLA PEARCE BSC (Hons), Dip TP, MRTPI
DIRECTOR OF ENVIRONMENT AND REGENERATION
THE QUAYS, BRUNEL WAY
BAGLAN ENERGY PARK
NEATH SA11 2GG

Job Title

Active Travel

B4434 Dulais Fach Road, Tonna.

Proposed 20mph Speed Limit

File No.	DC3/284	Financial Code No.	26/007500/B054/266314
Drawn	AJ	Checked	MB
Date	July 2021	Approved	HH
Date	July 2021	Date	July 2021
Scales	AS SHOWN	Status	PRELIM
Drawing No.	C21040/DF/T1		

Dwg. No.

Job Title