


NOTES (A1)

1. All dimensions are in millimetres unless otherwise stated.

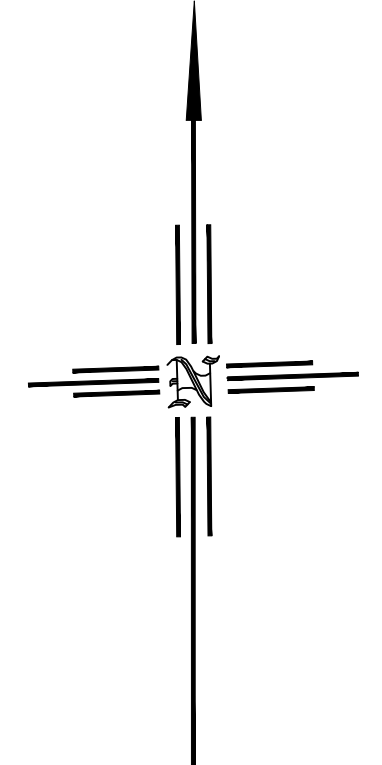


LAYOUT PLAN
SCALE 1:500

APPENDIX B

 PROPOSED SPEED CUSHION LOCATIONS

Rev	Details	Dr	Ch	Ap	Date

Client



Cyngor Castell-nedd Port Talbot
Neath Port Talbot Council

ENGINEERING AND TRANSPORT

NICOLA PEARCE BSC (Hons), Dip TP, MRTPI
DIRECTOR OF ENVIRONMENT AND REGENERATION
THE QUAYS, BRUNEL WAY
BAGLAN ENERGY PARK
NEATH SA11 2GG

Job Title

Active Travel

B4434 Dulais Fach Road, Tonna.

Proposed Speed Cushions

File No.	DC3/284	Financial Code No.	26/007500/B054/266314
Drawn	RLJ	Checked	MCB
Date	OCT'21	Approved	HIH
Date	OCT'21	Date	OCT'21
Scales	AS SHOWN	Status	PRELIM
Drawing No.	C21040_001_02_TRO_DF		

Job Title