


Proposed 20mph Speed Limit

LAYOUT PLAN
SCALE 1:1000

NOTES

1. All dimensions are in millimetres unless otherwise stated.

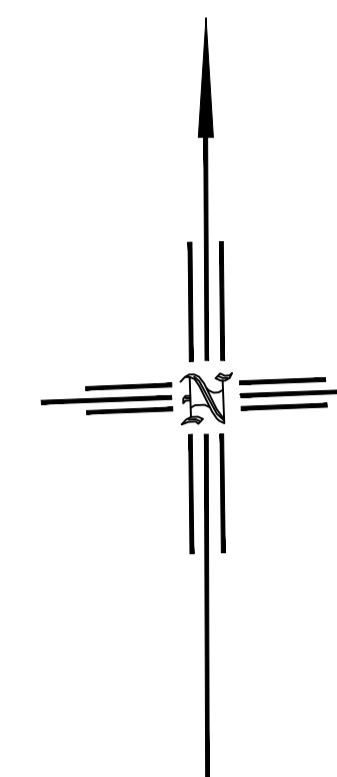

APPENDIX A

Rev	Details	Dr	Ch	Ap	Date

Client



ENGINEERING AND TRANSPORT
NICOLA PEARCE BSC (Hons), Dip TP, MRTPI
DIRECTOR OF ENVIRONMENT AND REGENERATION
THE QUAYS, BRUNEL WAY
BAGLAN ENERGY PARK
NEATH SA11 2GG

Job Title
Active Travel
B4434 Dulais Fach Road, Tonna.
Proposed 20mph Speed Limit

File No. DC3/284 Financial Code No. 26/007500/B054/266314

Drawn	AJ	Checked	MB	Approved	HH
Date	July 2021	Date	July 2021	Date	July 2021

Scales AS SHOWN Status **PRELIM**

Drawing No. **C21040/DF/T1**

Dwg. No.

Job Title