


 Proposed 20mph Speed Limit

LAYOUT PLAN  
SCALE 1:1000

NOTES

1. All dimensions are in millimetres unless otherwise stated.

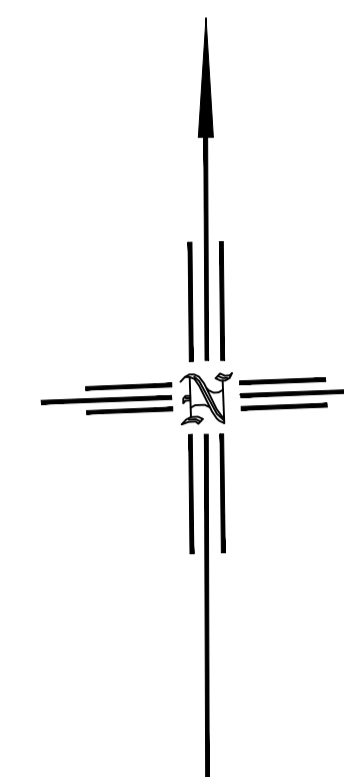

APPENDIX A

Rev	Details	Dr	Ch	Ap	Date

Client



ENGINEERING AND TRANSPORT

NICOLA PEARCE BSC (Hons), Dip TP, MRTPI  
DIRECTOR OF ENVIRONMENT AND REGENERATION  
THE QUAYS, BRUNEL WAY  
BAGLAN ENERGY PARK  
NEATH SA11 2GG


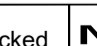
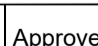
Job Title

Active Travel

B4434 Dulais Fach Road, Tonna.

Proposed 20mph Speed Limit

File No. DC3/284 Financial Code No. 26/007500/B054/266314

Drawn		Checked		Approved	
-------	---	---------	---	----------	---

Date	July 2021	Date	July 2021	Date	July 2021
------	-----------	------	-----------	------	-----------

Scales	AS SHOWN	Status	PRELIM
--------	----------	--------	--------

Drawing No. **C21040/DF/T1**

Dwg. No.

Job Title