

Dwg. No.


Job Title

NOTES A3

1. All dimensions are in millimetres unless otherwise stated.


█ EXISTING PERMIT HOLDERS ONLY PARKING

█ PROPOSED 5.0m x 2.0m INDIVIDUAL DISABLED PARKING PLACE.

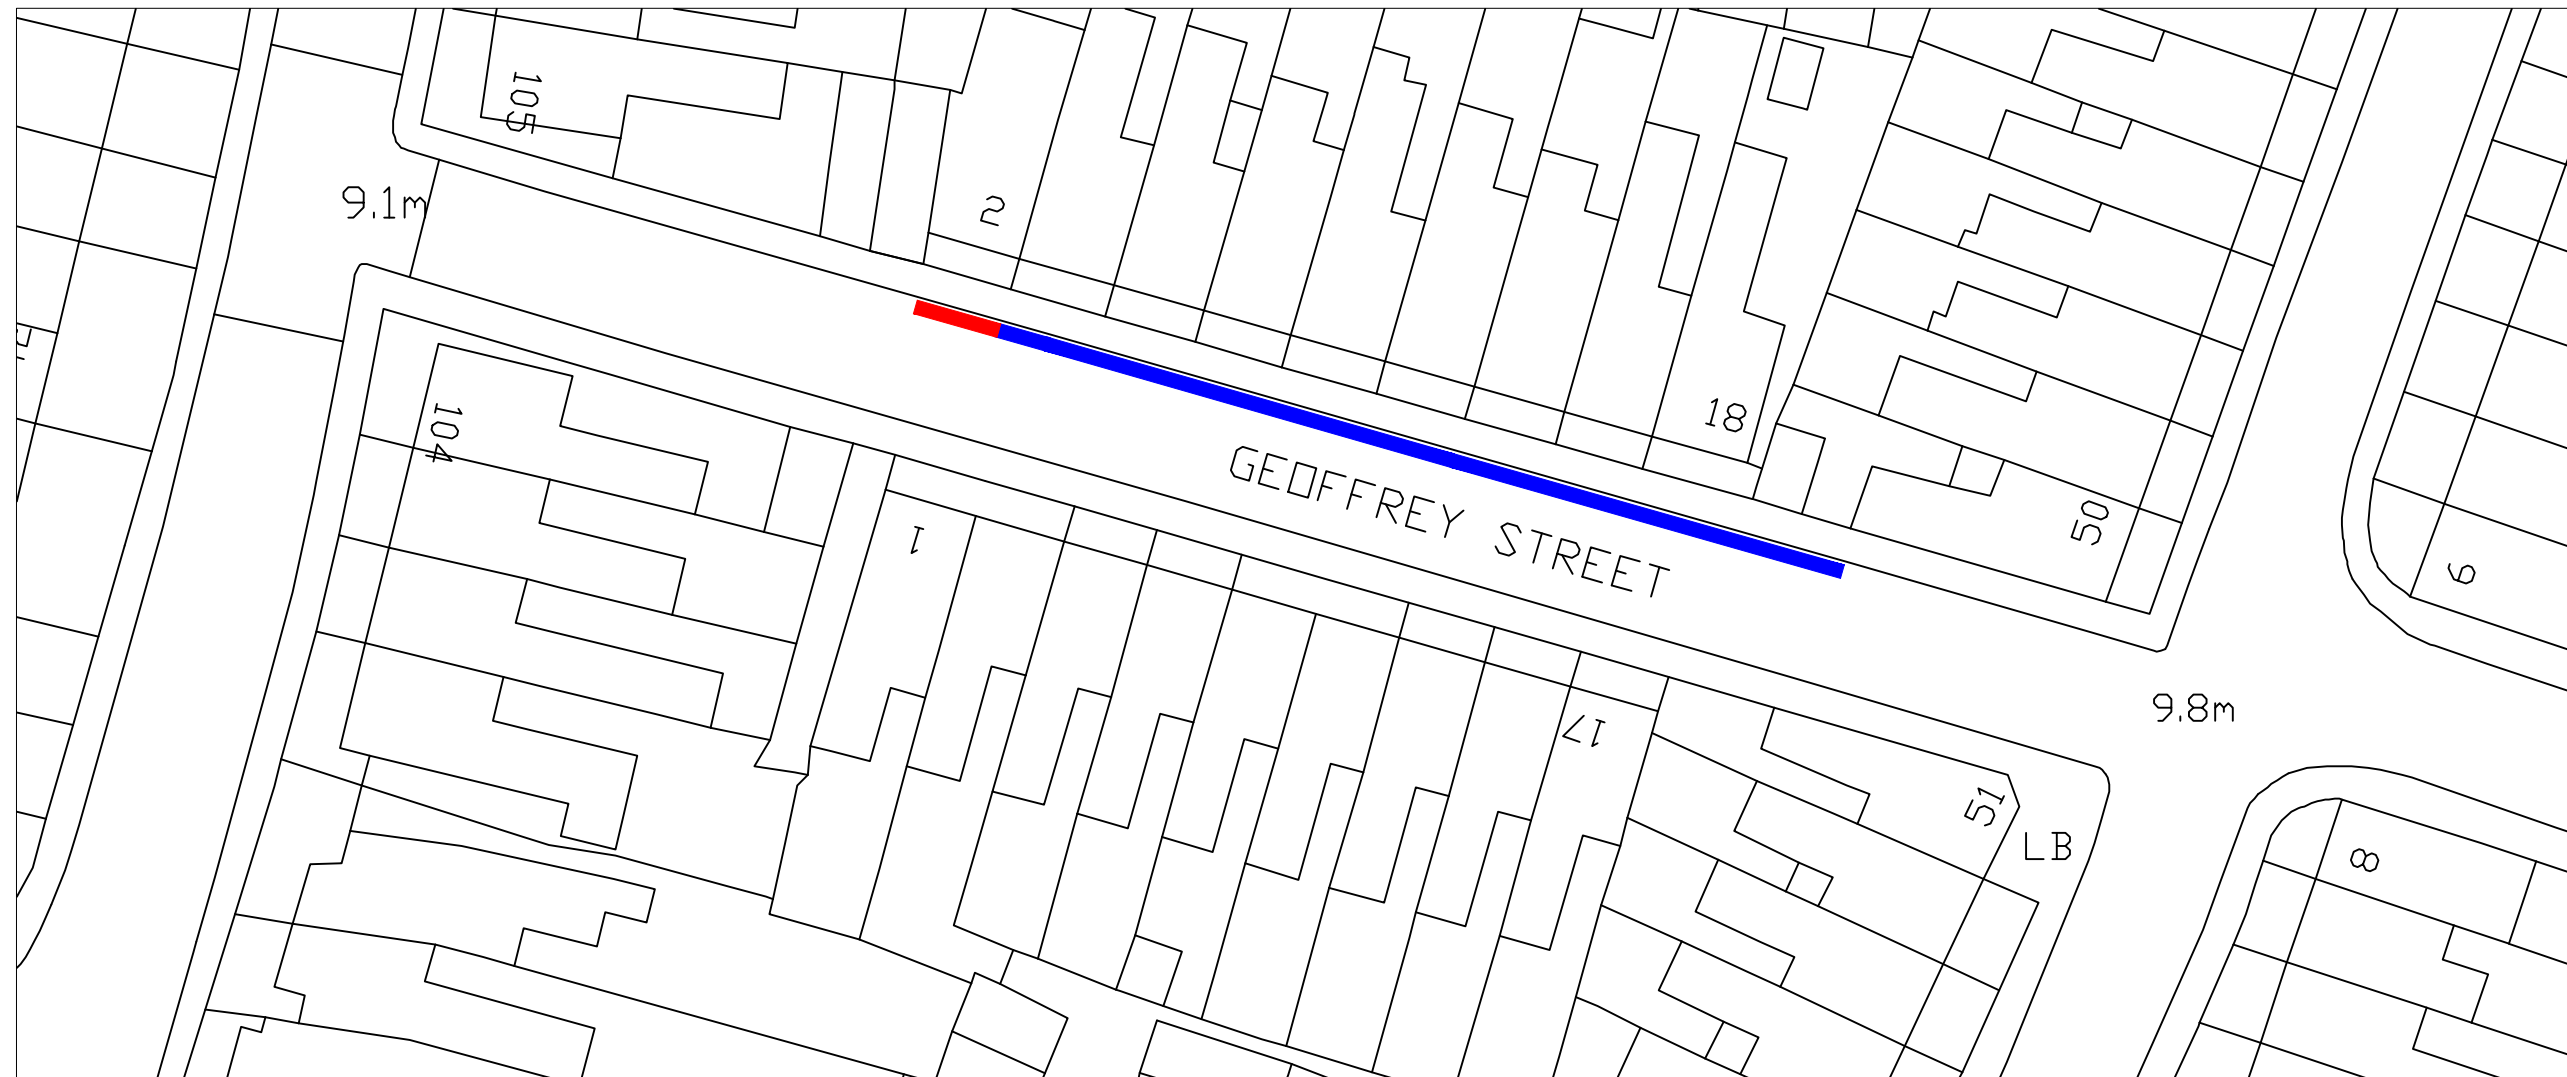

| Rev | Details | Dr | Ch | Ap | Date |
|-----|---------|----|----|----|------|
| | | | | | |

APPENDIX A


 Cyngor Castell-nedd Port Talbot
 Neath Port Talbot Council
 ENGINEERING AND TRANSPORT
 NICOLA PEARCE BSC (Hons), Dip TP, MRTPI
 DIRECTOR OF ENVIRONMENT AND REGENERATION
 THE QUAYS, BRUNEL WAY
 BAGLAN ENERGY PARK
 NEATH SA11 2GG

Job Title
INDIVIDUAL DISABLED PARKING PLACES 2021-22
 2 GEOFFREY STREET, NEATH
 APPROVAL TO ADVERTISE

| File No. | Financial Code No. | | | |
|-------------------------------------|--------------------|----------------------|--|--|
| Drawn JJD | Checked MCB | Approved HIH | | |
| Date FEB'22 | Date FEB'22 | Date FEB'22 | | |
| Scales NTS | | Status PRELIM | | |
| Drawing No. IDPP-2GEOFFREYST | | | | |