


Dwg. No.

Job Title

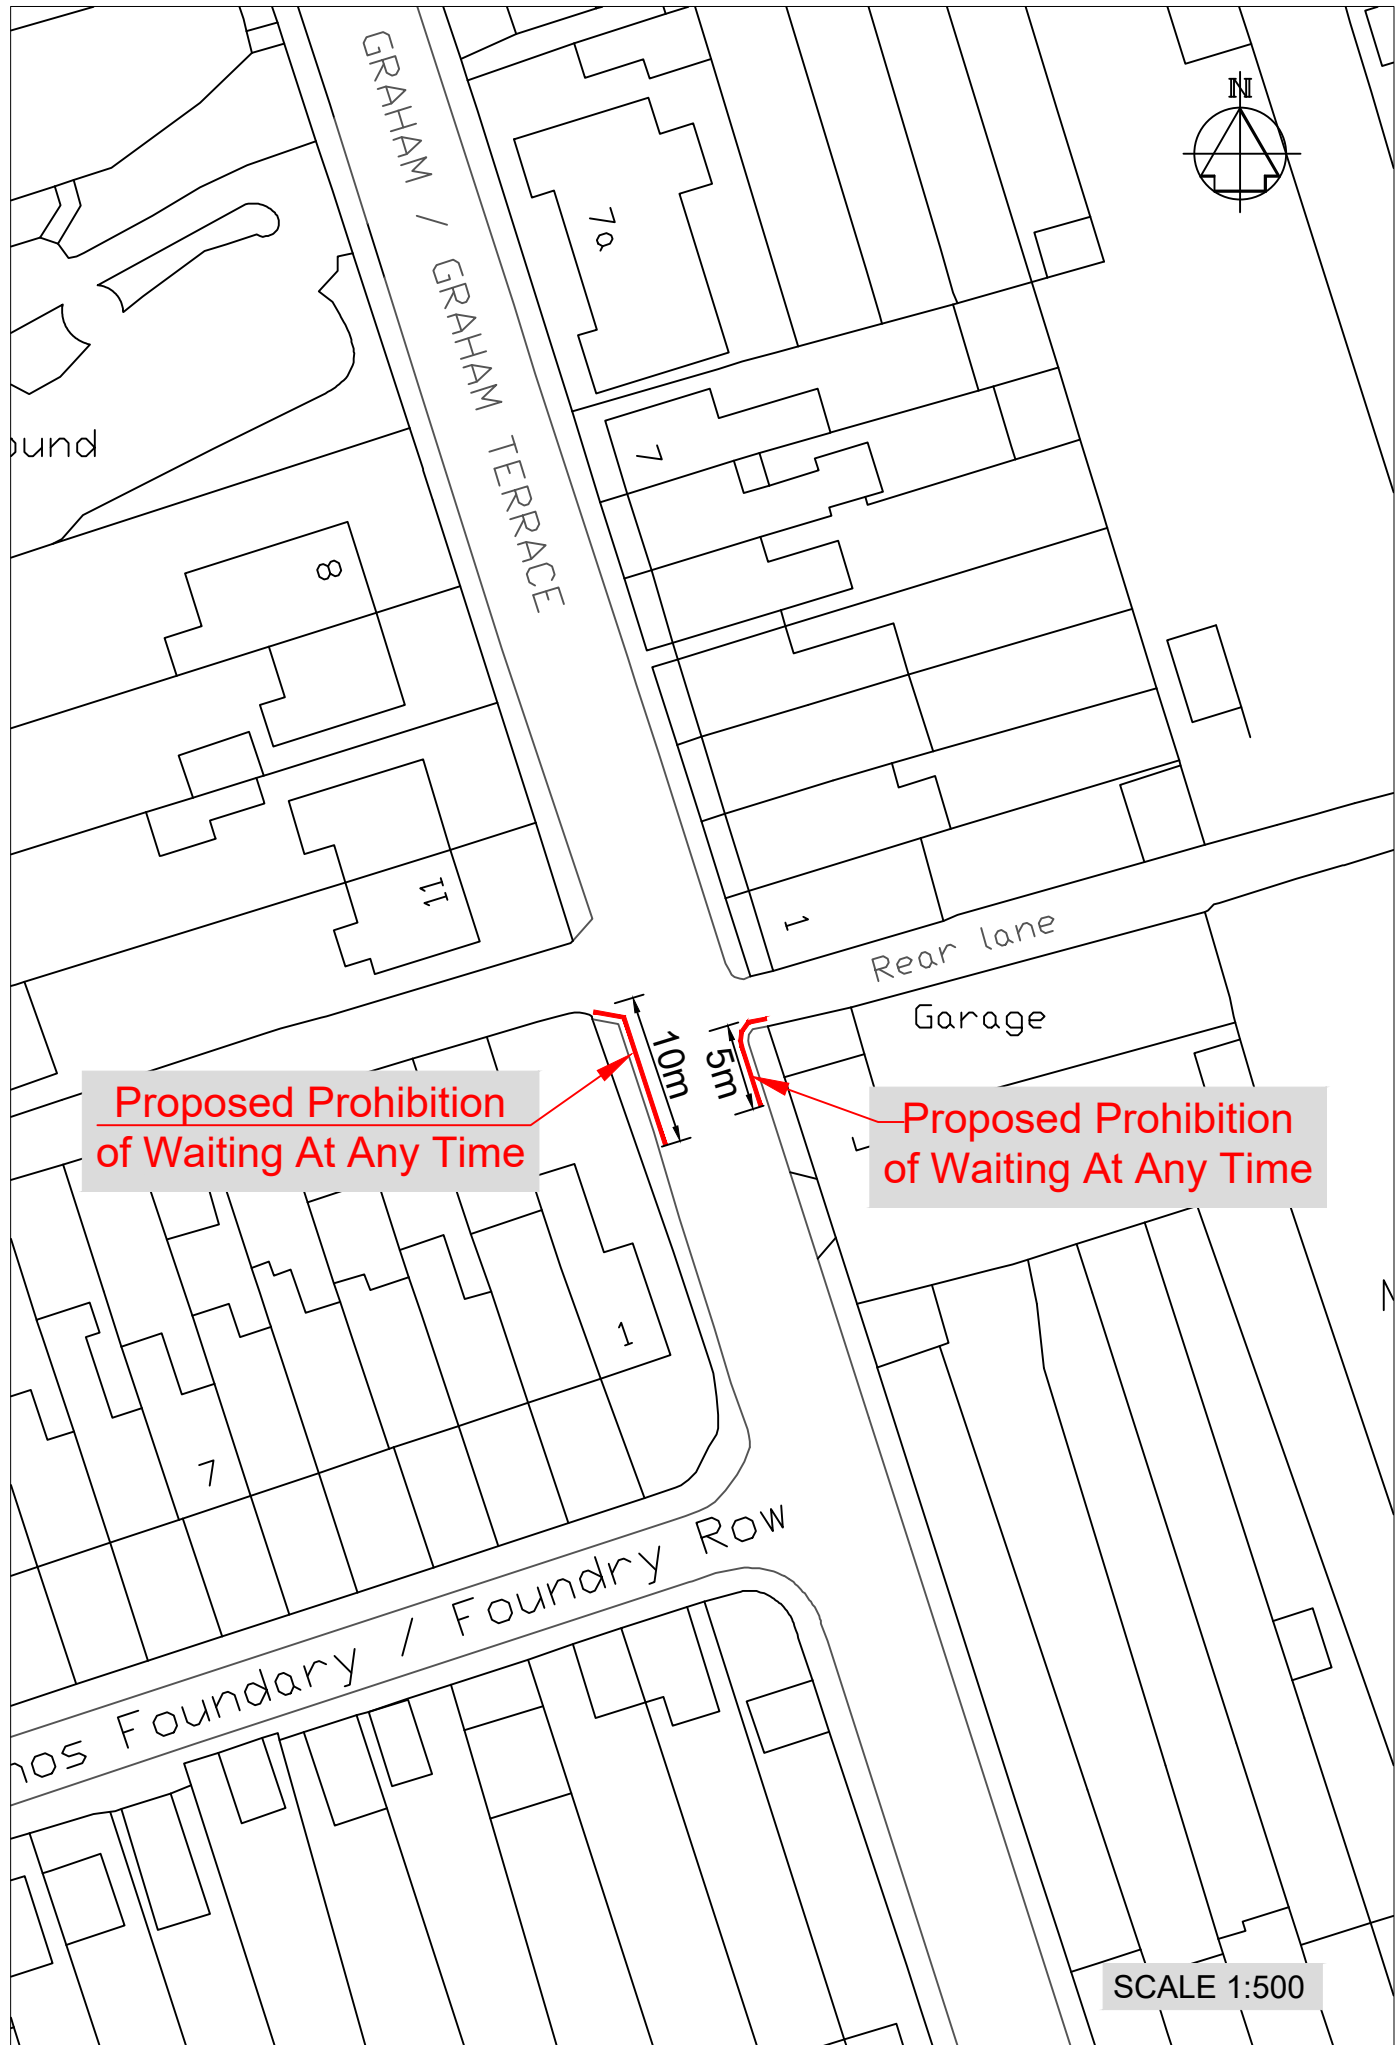

NOTES

1. All dimensions are in millimetres unless otherwise stated.

KEY:-

█ Proposed Prohibition of Waiting At Any Time

'APPENDIX B'

Rev	Details	Dr	Ch	Ap	Date
A	Double Yellow Lines length amended due to objections. Extents of amended lining agreed by local ward member on site meeting dated 13/12/2021.	RLJ	MCB	HH	DEC'21

Client

Cyngor Castell-nedd Port Talbot
Neath Port Talbot Council

ENGINEERING AND TRANSPORT

NICOLA PEARCE BSC (Hons), Dip TP, MRTPI
DIRECTOR OF ENVIRONMENT AND REGENERATION
THE QUAYS, BRUNEL WAY
BAGLAN ENERGY PARK
NEATH SA11 2GG

Job Title

**GRAHAM TERRACE
SKEWEN**

**REVISED TRAFFIC
REGULATION ORDER**

File No.	Financial Code No.
Drawn RLJ	Checked MCB
Date OCT'21	Date OCT'21
Scales As Detailed	Status PRELIM

Drawing No. **C93839H_001_TRO1** **A**